
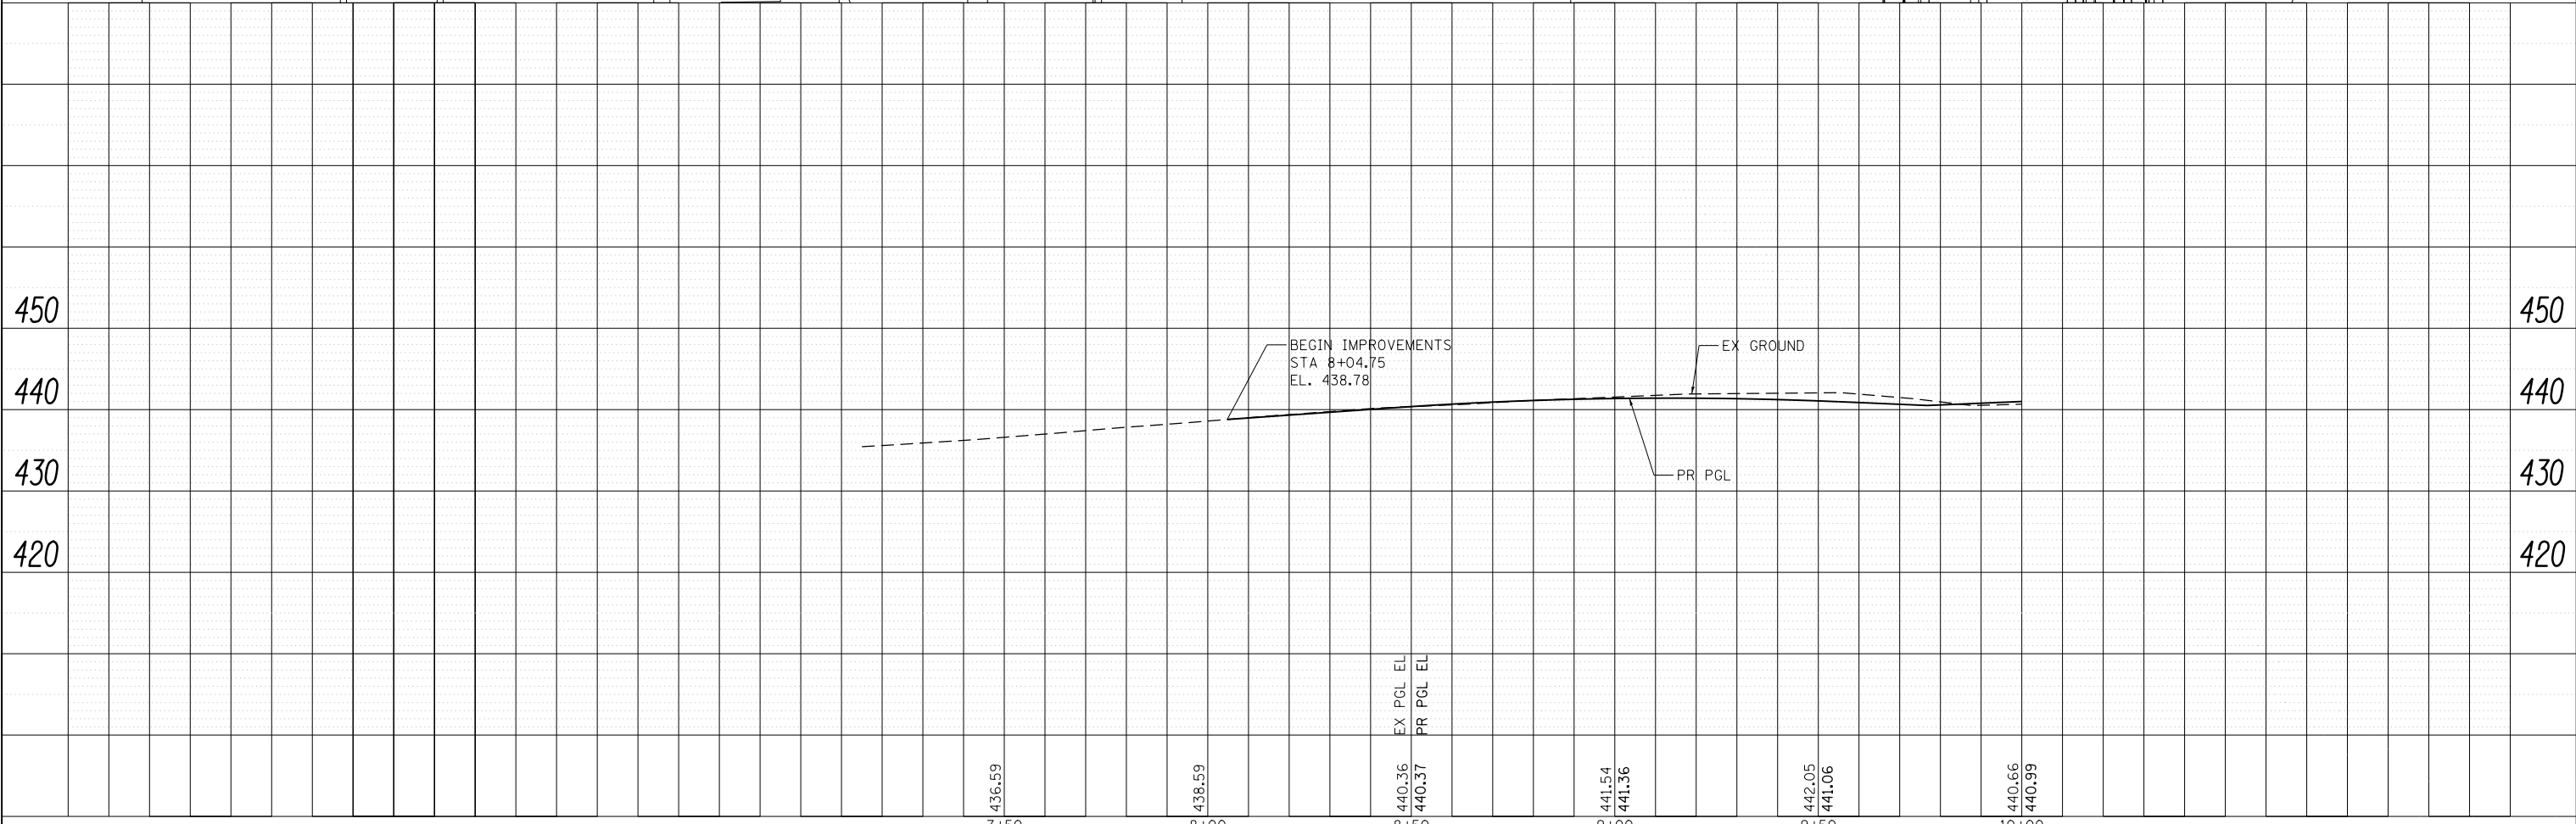


NOTES:

1. FOR CURB OUTLET DETAILS, SEE DRAWING NO. RD-03

PLAN	SURVEYED	DATE
	PLOTTED	
	ALIGNED	
	CHECKED	
	BY	
	NO.	

PROFILE	SURVEYED	DATE
	PLOTTED	
	GRADES CHECKED	
	STRUCTURE NOTATIONS CHECKED	
	BY	
	NO.	

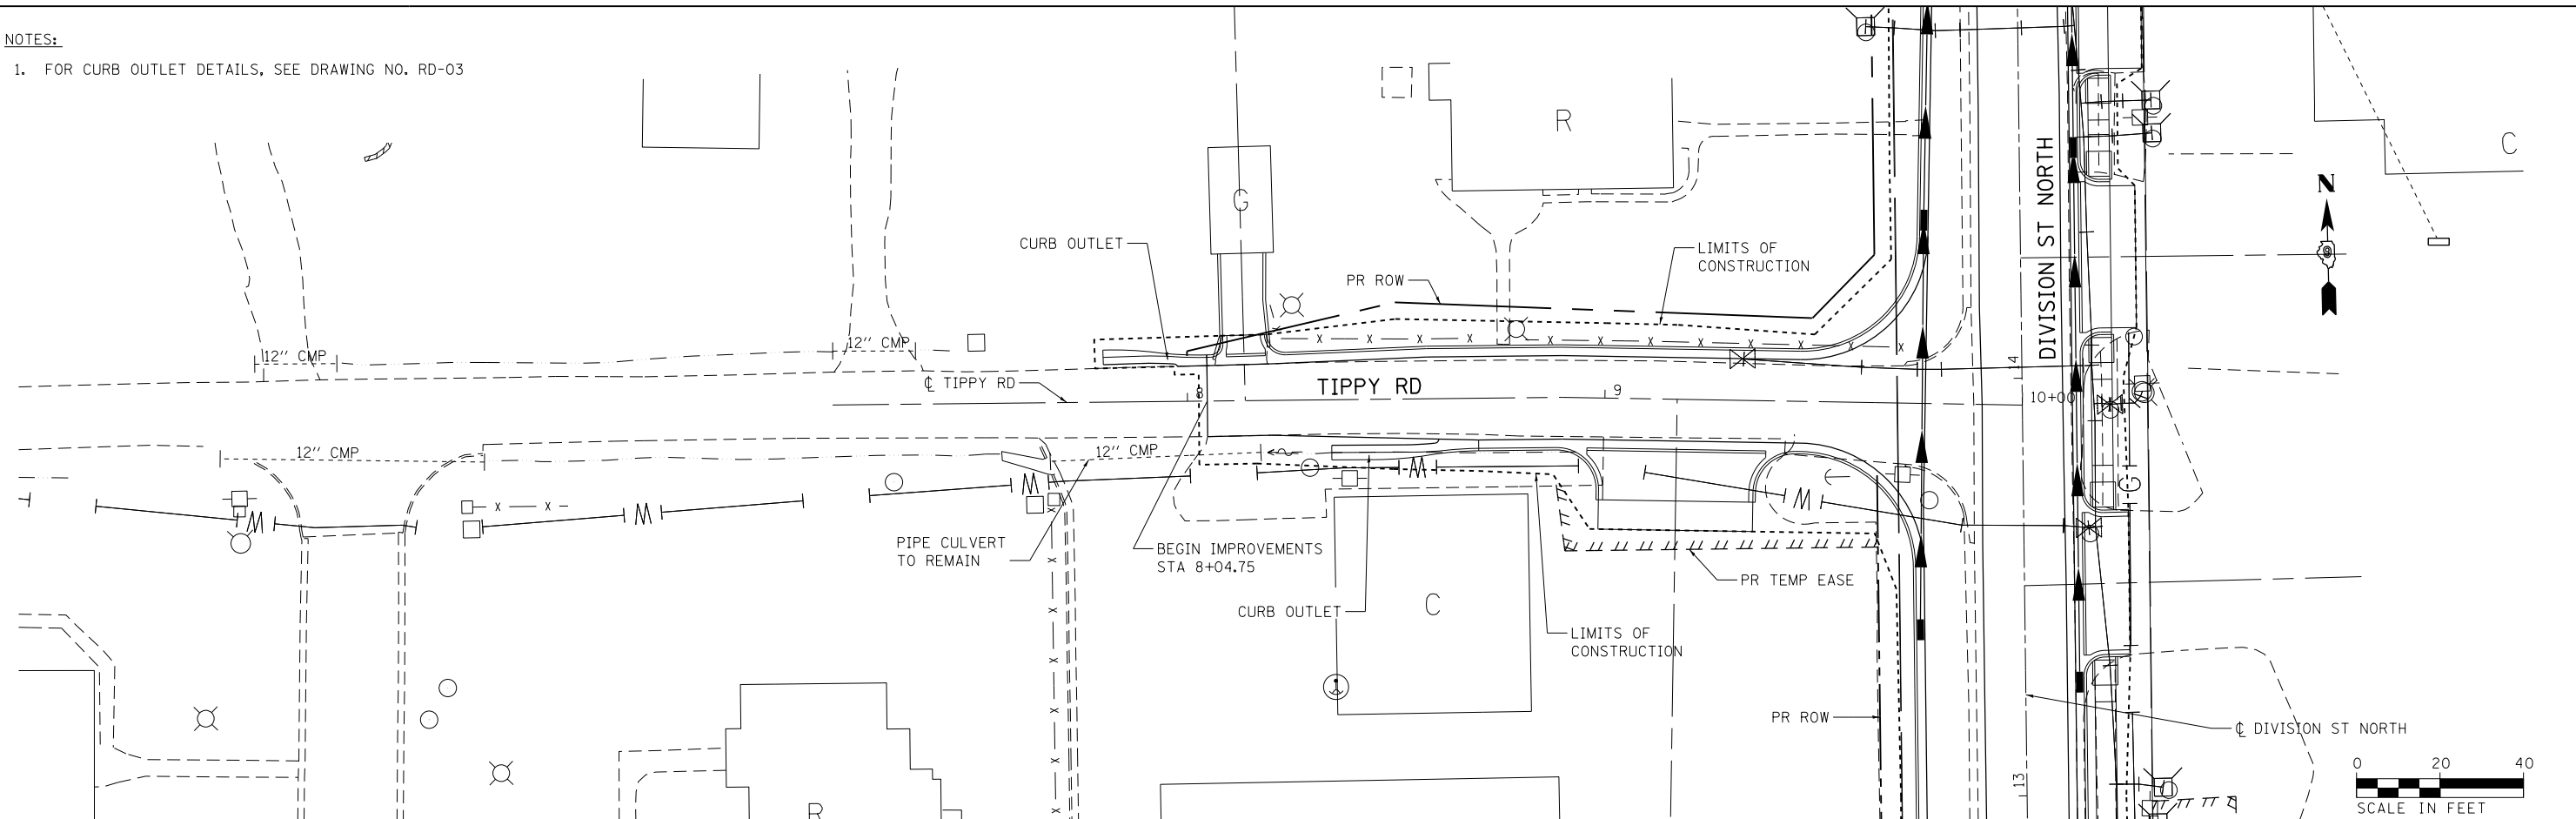

FILE NAME = D978258-shd-drain-21.dgn	USER NAME = mfox	DESIGNED - KN	REVISED -	<b>STATE OF ILLINOIS DEPARTMENT OF TRANSPORTATION</b>	<b>DRAINAGE AND UTILITY PLANS TIPPY ROAD</b>	F.A.P. RTE. 331	SECTION (1-41R-2, N-4, TS-4)	COUNTY WILLIAMSON	TOTAL SHEETS 381	SHEET NO. 184
<b>CH2MHILL</b>	PLOT SCALE = 40.0000' / in.	CHECKED -	REVISED -	SCALE:	SHEET NO. 29 OF 43 SHEETS	STA. 8+04.75	TO STA. 10+00.00	DRAWING NO. DU-29 CONTRACT NO. 78258		
	PLOT DATE = 1/31/2013	DATE -	REVISED -	ILLINOIS FED. AID PROJECT						