
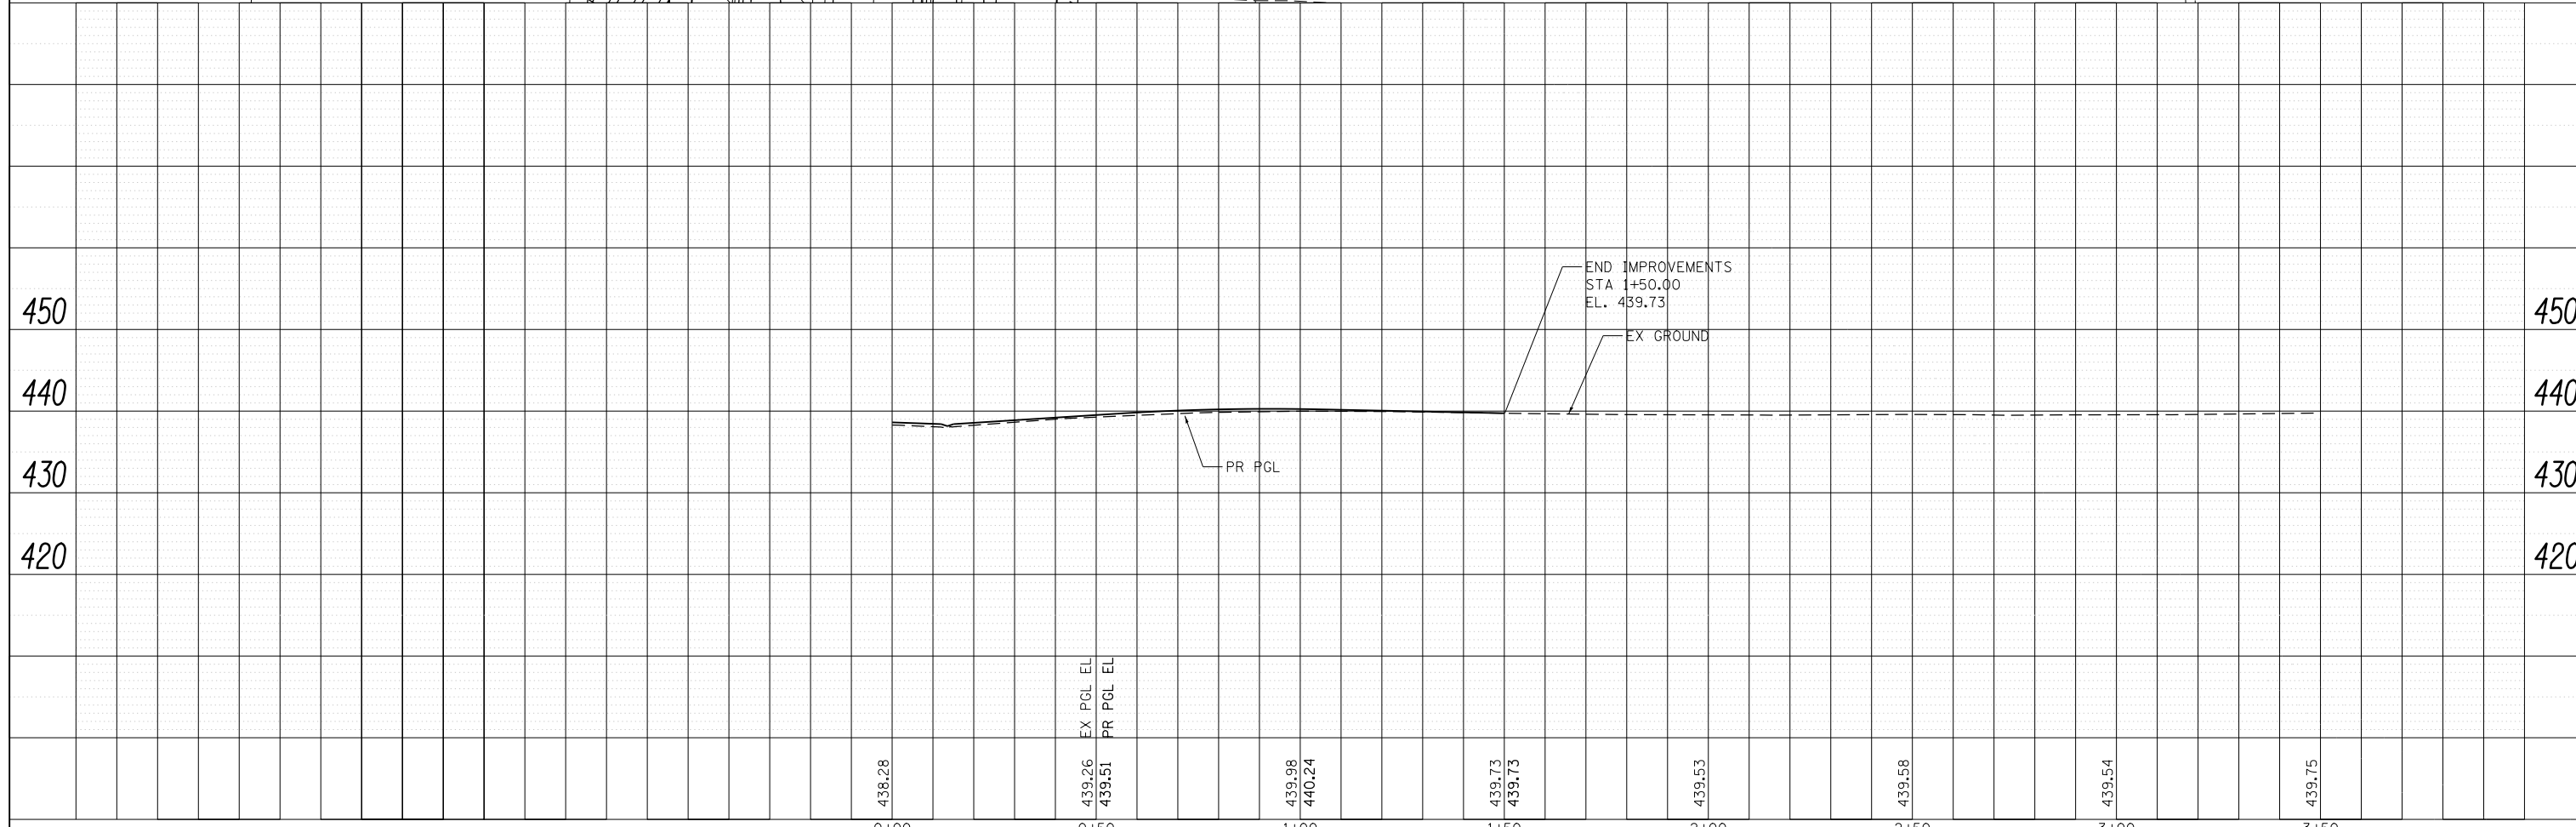


| | | |
|---------------|----------------|------|
| PLAN | SURVEYED | DATE |
| | PLOTTED | |
| | ALIGNED | |
| | CHECKED | |
| | FILED | |
| NOTE BOOK NO. | CADD FILE NAME | |

| | | |
|---------------|--------------------------|------|
| PROFILE | SURVEYED | DATE |
| | PLOTTED | |
| | GRADES CHECKED | |
| | STRUCTURE NOTATIONS CHKD | |
| NOTE BOOK NO. | | |

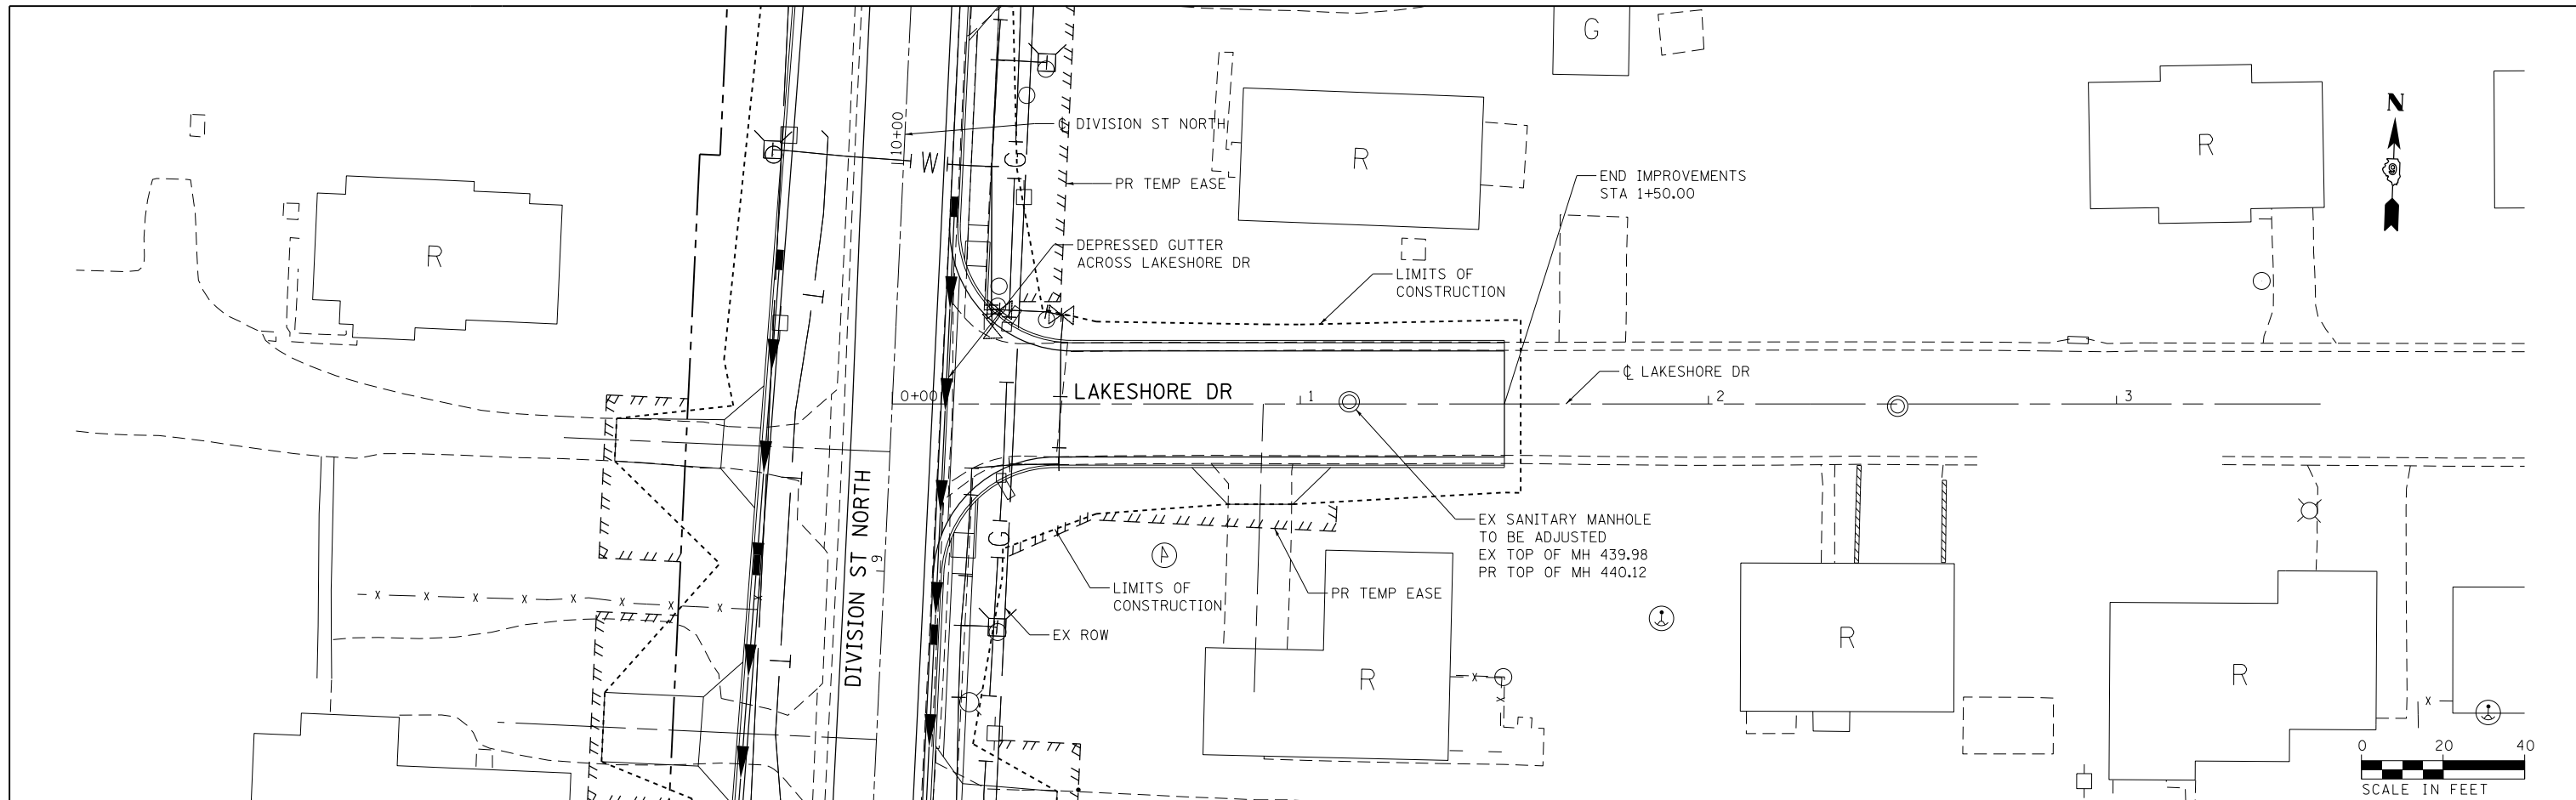

| | | | | | | | | | | | | |
|---|-----------------------------|---------------|-----------|---|---|---------------------------|------------------------------|-----------------------------|-------------------|--------------------|---------------|--|
| FILE NAME = D:\978258-shit-drain-22.dgn | USER NAME = mfox | DESIGNED - KN | REVISED - | STATE OF ILLINOIS DEPARTMENT OF TRANSPORTATION | DRAINAGE AND UTILITY PLANS LAKESHORE DRIVE | | F.A.P. RTE. 331 | SECTION (1-4)R-2, N-4, TS-4 | COUNTY WILLIAMSON | TOTAL SHEETS 381 | SHEET NO. 185 | |
| CH2MHILL | PLOT SCALE = 40.0000' / in. | DRAWN - AS | REVISED - | | SCALE: | SHEET NO. 30 OF 43 SHEETS | STA. 0+00.00 TO STA. 1+50.00 | DRAWING NO. DU-30 | | CONTRACT NO. 78258 | | |
| | PLOT DATE = 1/31/2013 | CHECKED - | REVISED - | | ILLINOIS FED. AID PROJECT | | | | | | | |
| | | DATE - | REVISED - | | | | | | | | | |