


F.A. RTE.	SECTION	COUNTY	TOTAL SHEETS	SHEET NO.
		POPE	60	22
STA.		TO STA.		
FED. ROAD DIST. NO.		ILLINOIS FED. AID PROJECT		
IDNR PROJECT NO. 05-06-008				

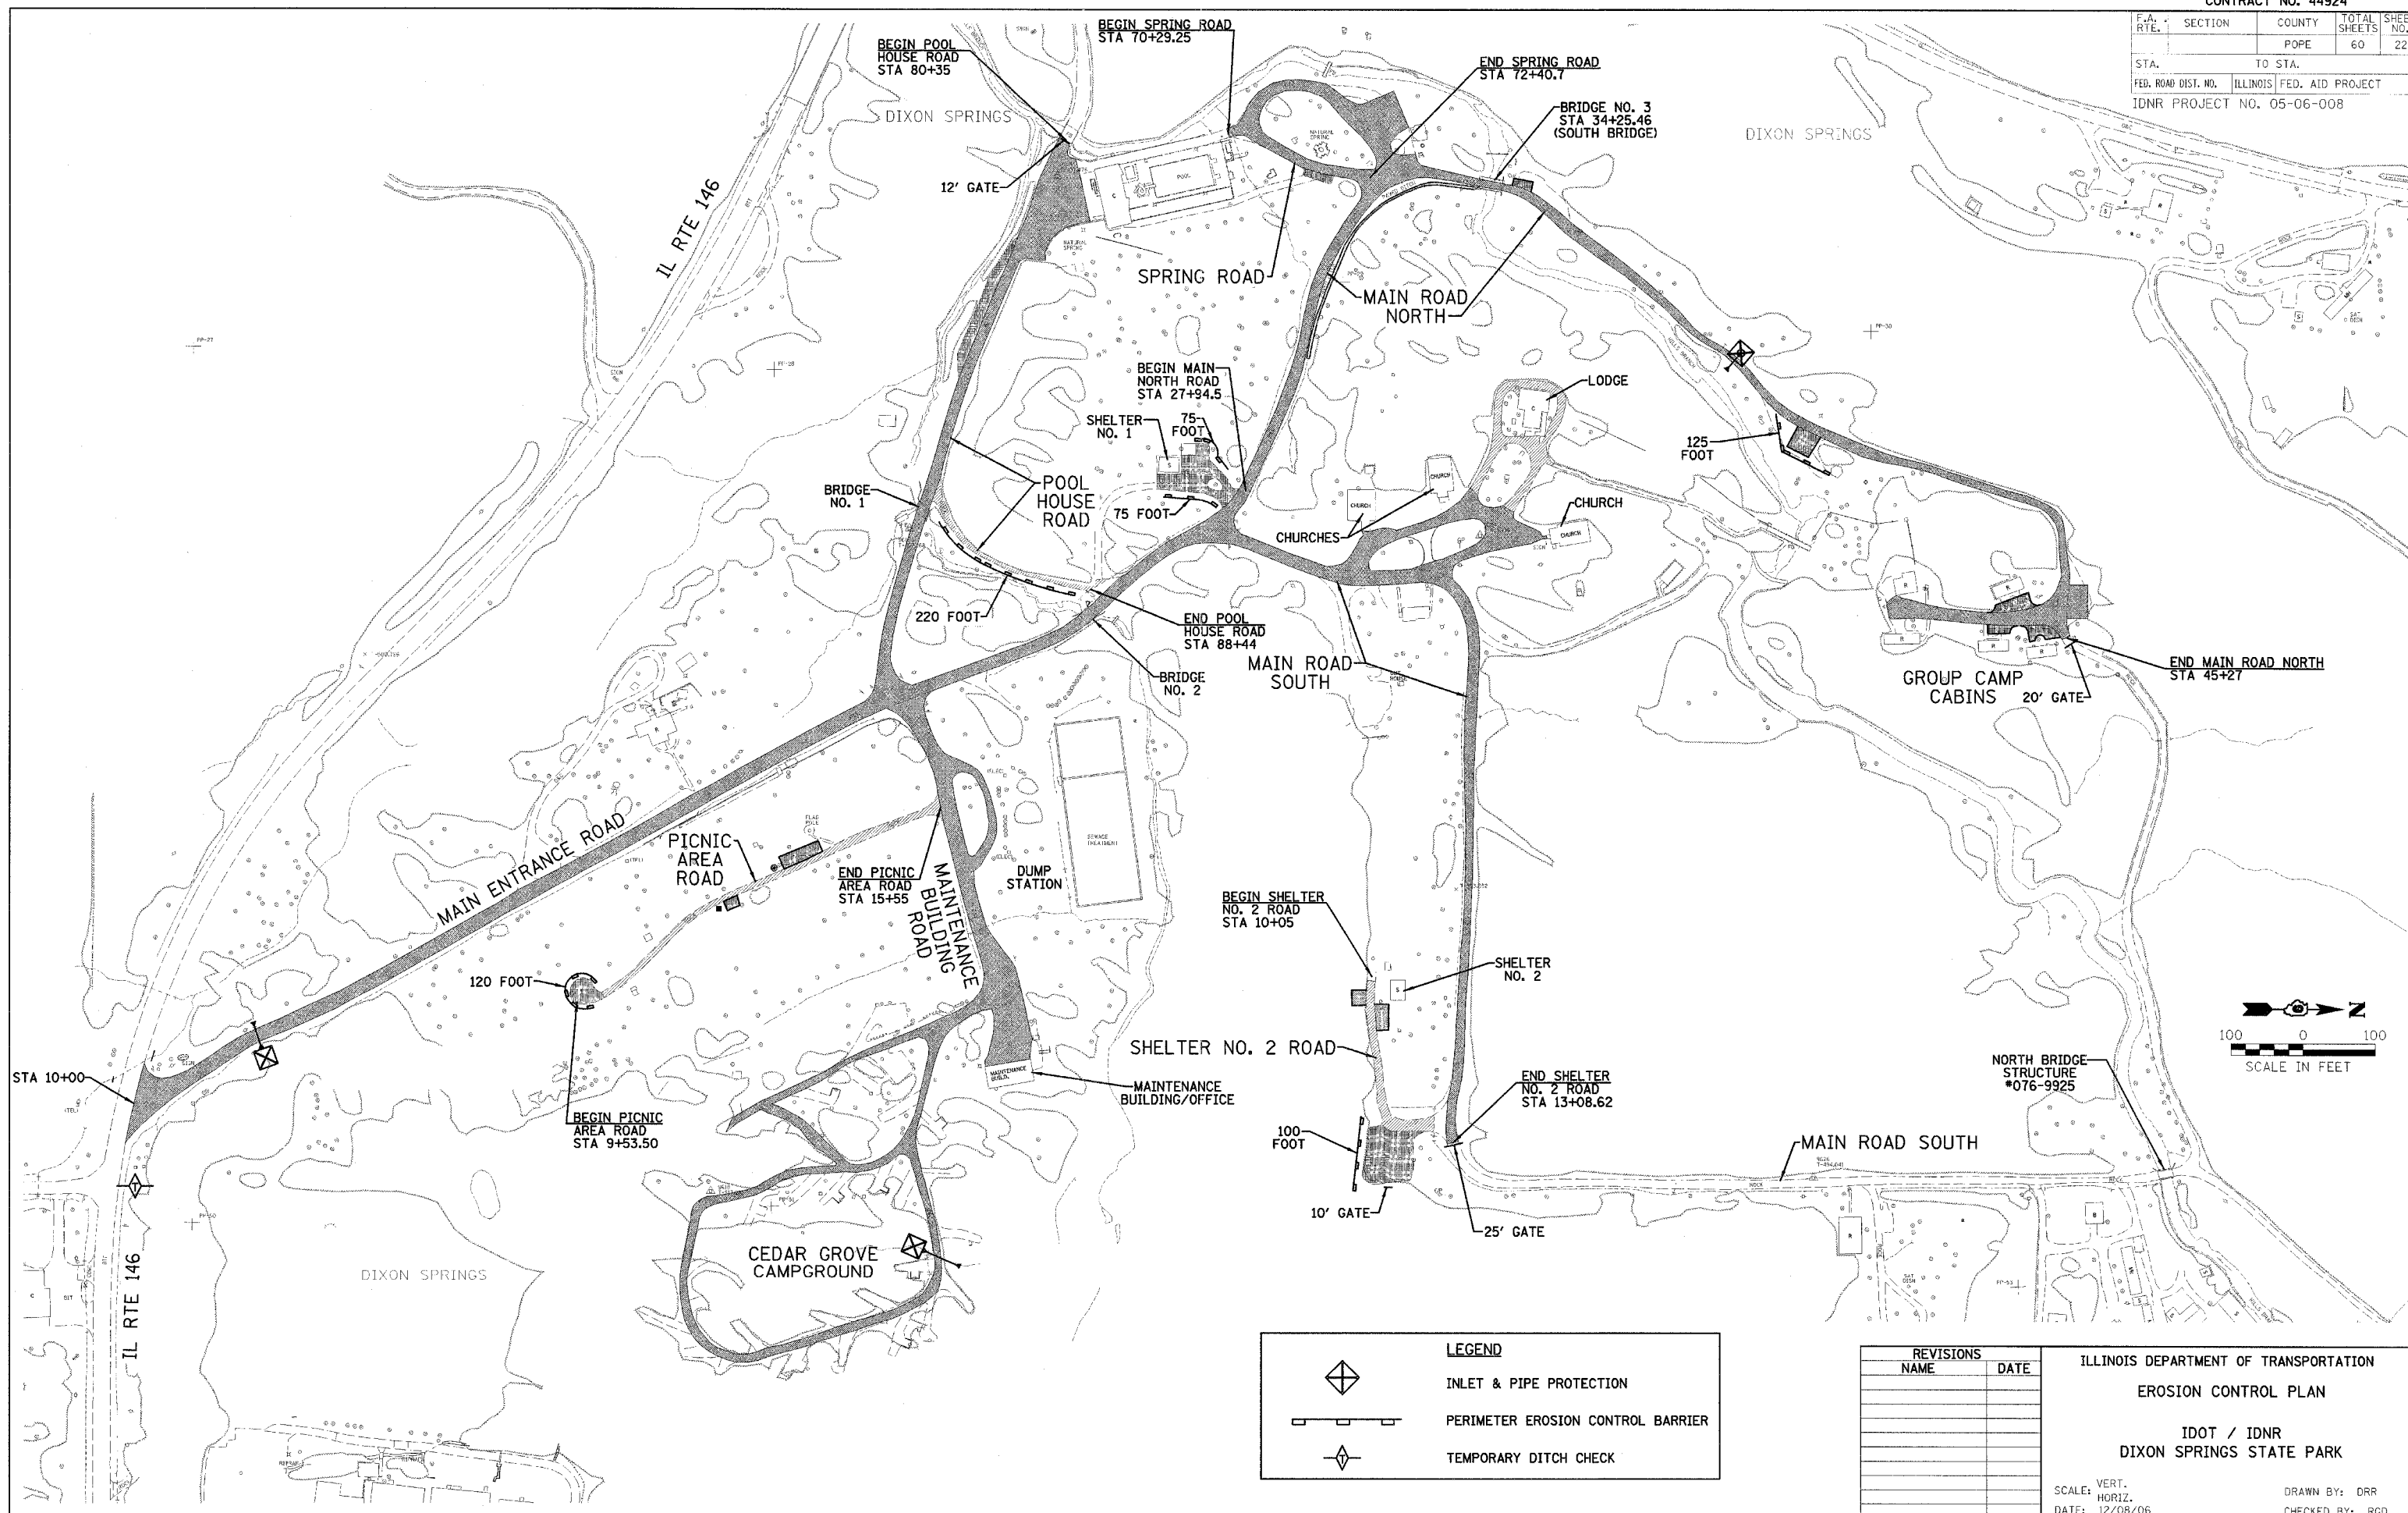

LEGEND	
	INLET & PIPE PROTECTION
	PERIMETER EROSION CONTROL BARRIER
	TEMPORARY DITCH CHECK

REVISIONS	
NAME	DATE

ILLINOIS DEPARTMENT OF TRANSPORTATION
 EROSION CONTROL PLAN
 IDOT / IDNR
 DIXON SPRINGS STATE PARK
 SCALE: VERT. _____
 HORIZ. _____
 DATE: 12/08/06
 DRAWN BY: DRR
 CHECKED BY: RGD