
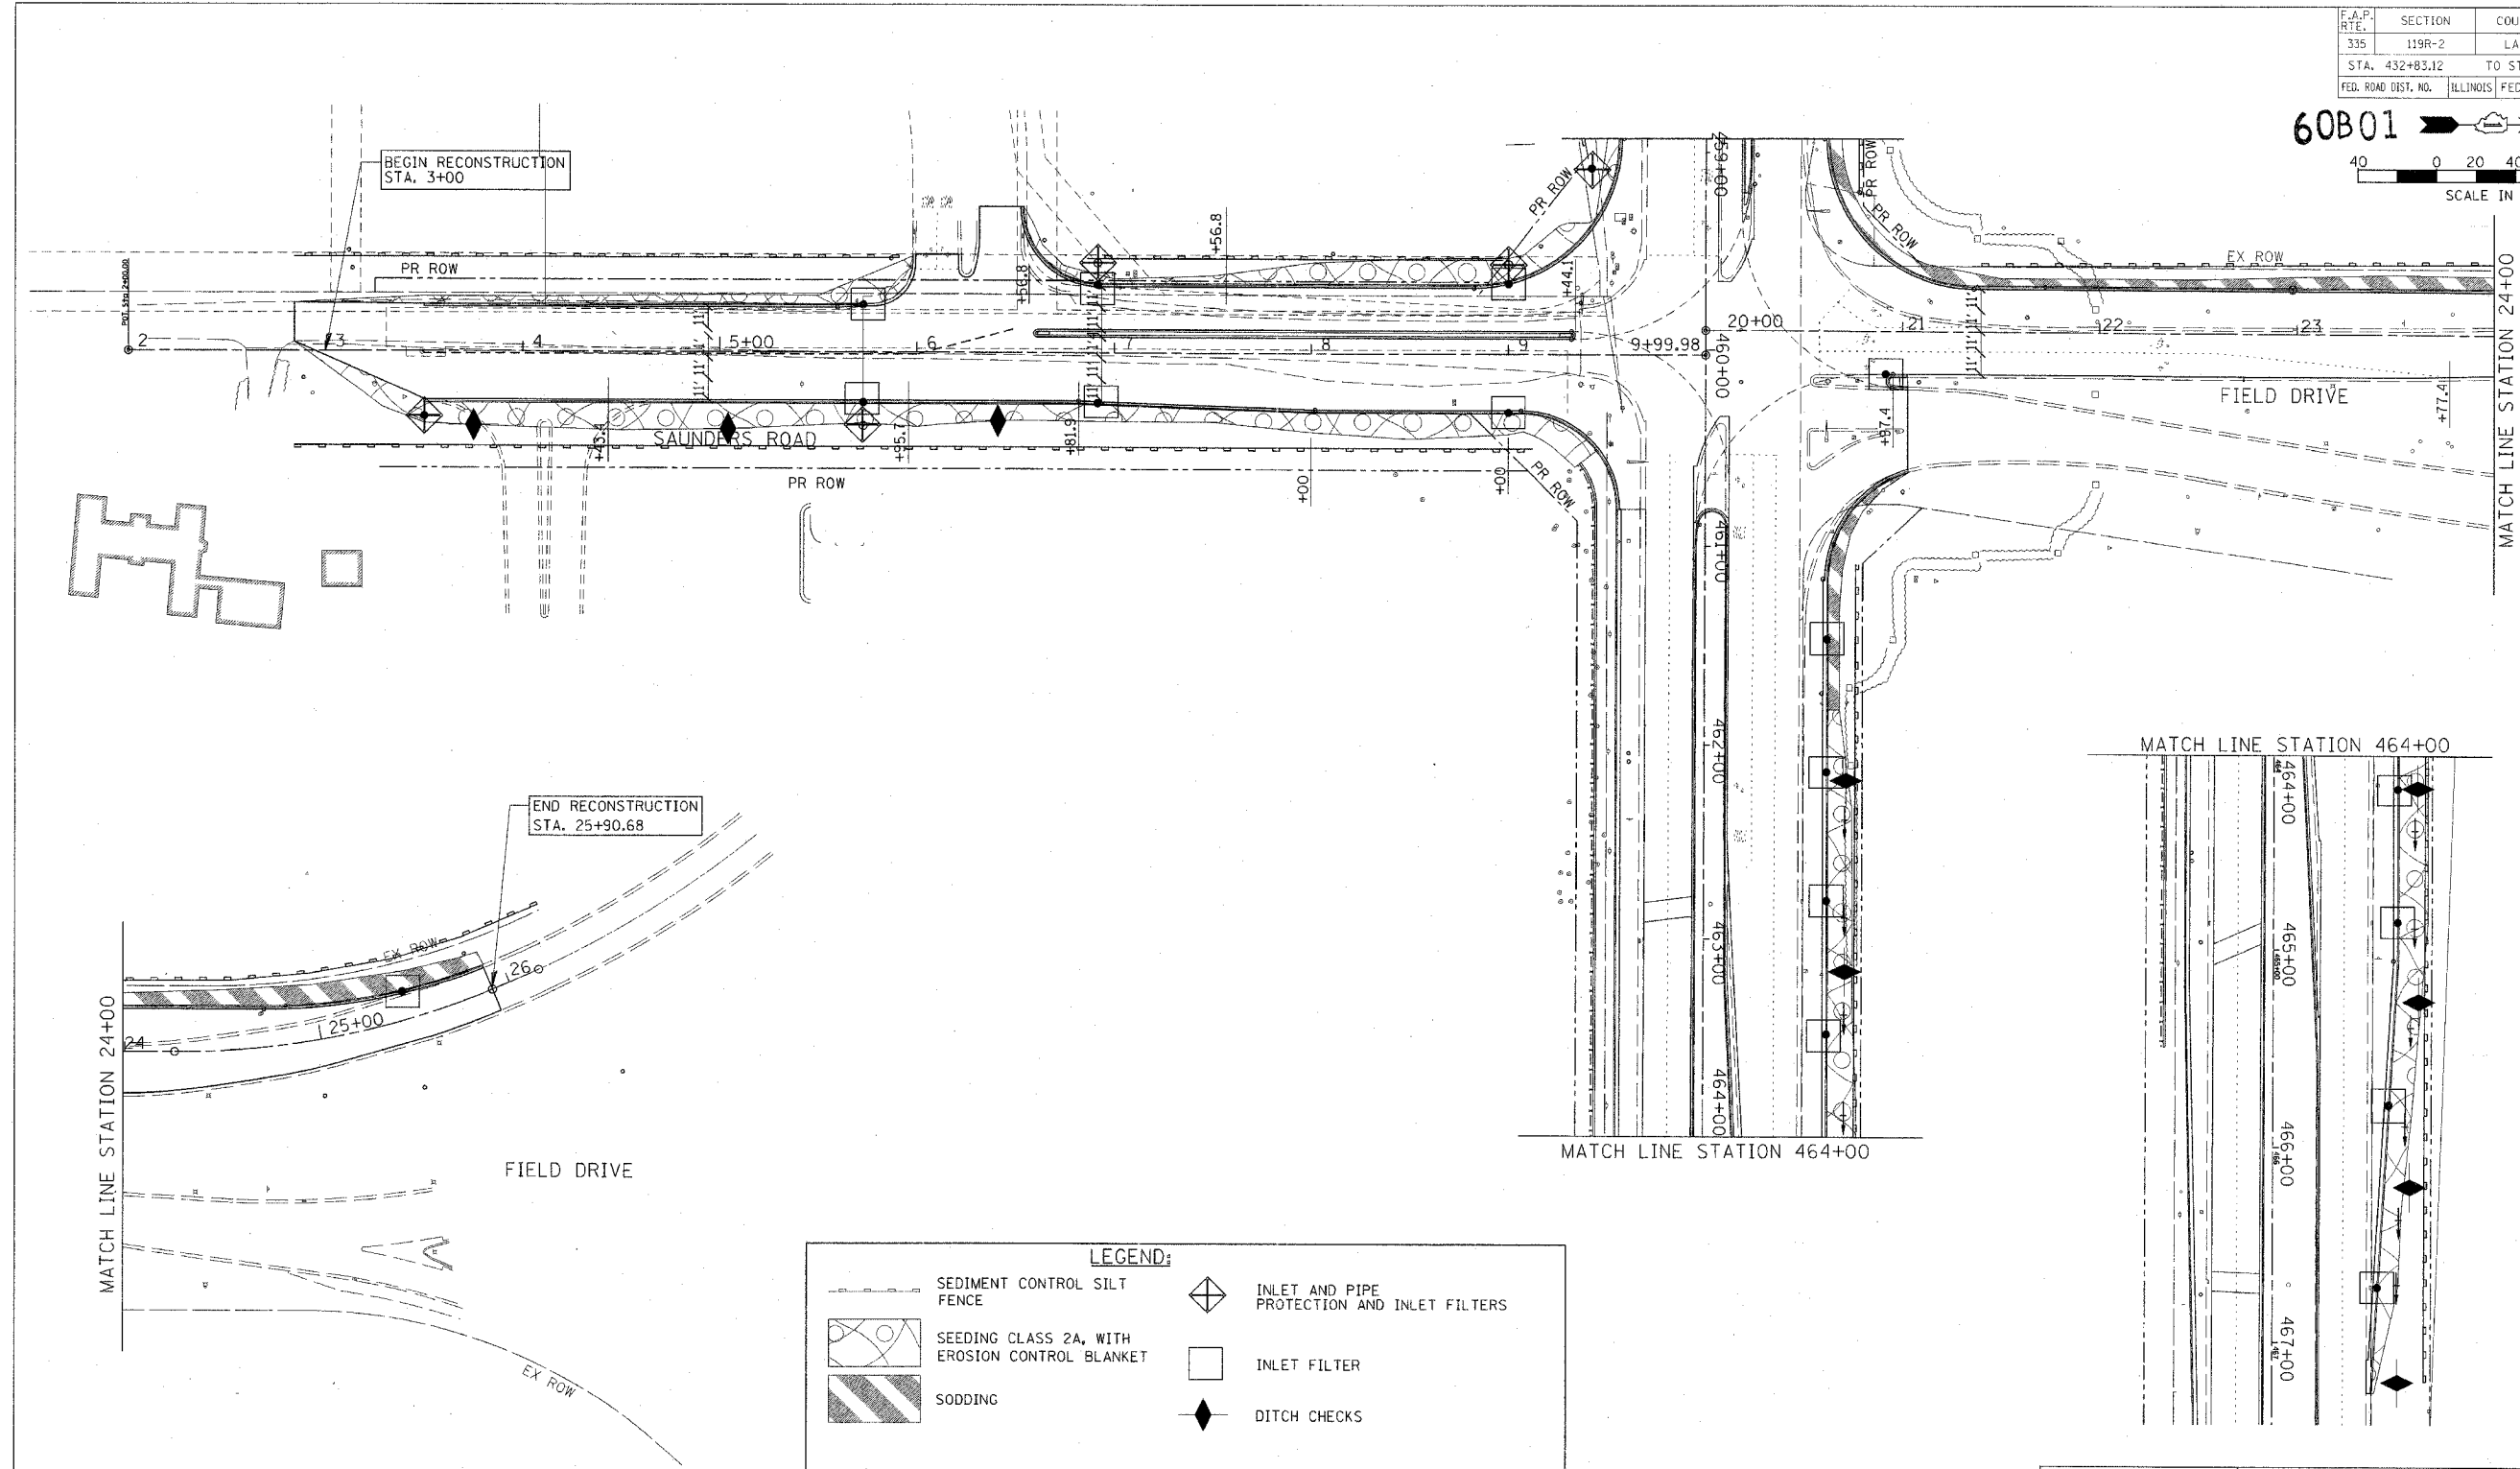


F.A.P. RTE.	SECTION	COUNTY	TOTAL SHEETS	SHEET NO.
335	119R-2	LAKE	439	137
STA. 432+85.12		TO STA. 470+56.84		
FED. ROAD DIST. NO.		ILLINOIS FED. AID PROJECT		

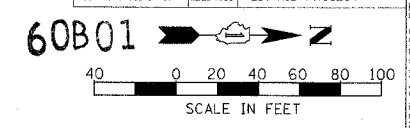

**LEGEND:**

	SEDIMENT CONTROL SILT FENCE		INLET AND PIPE PROTECTION AND INLET FILTERS
	SEEDING CLASS 2A, WITH EROSION CONTROL BLANKET		INLET FILTER
	SODDING		DITCH CHECKS

**NOTE:**  
SEE PAVEMENT MARKING AND LANDSCAPING PLAN SHEET 2 OF 6 FOR LANDSCAPING ALONG IL RTE 60

**CHRISTOPHER B. BURKE ENGINEERING LTD.**  
9575 West Higgins Road, Suite 600  
Rosemont, Illinois 60018  
(630) 824-0500

REVISIONS	
NAME	DATE

ILLINOIS DEPARTMENT OF TRANSPORTATION  
ILLINOIS RTE 60 OVER I-94  
LANDSCAPING AND EROSION CONTROL PLAN  
INTERSECTION OF IL RTE 60  
AND SAUNDERS RD/FIELD DR  
SHEET 6 OF 6

SCALE: 1"=40'  
DATE: MAY 8, 2007

DRAWN BY: GT  
CHECKED BY: MCW

100145 AM 5/12/2007