



F.A.P. RTE.	SECTION	COUNTY	TOTAL SHEETS	SHEET NO.
335	119R-2	LAKE	439	175
STA. 432+83.12		TO STA. 470+56.84		
FED. ROAD DIST. NO.		ILLINOIS FED. AID PROJECT		


60B01

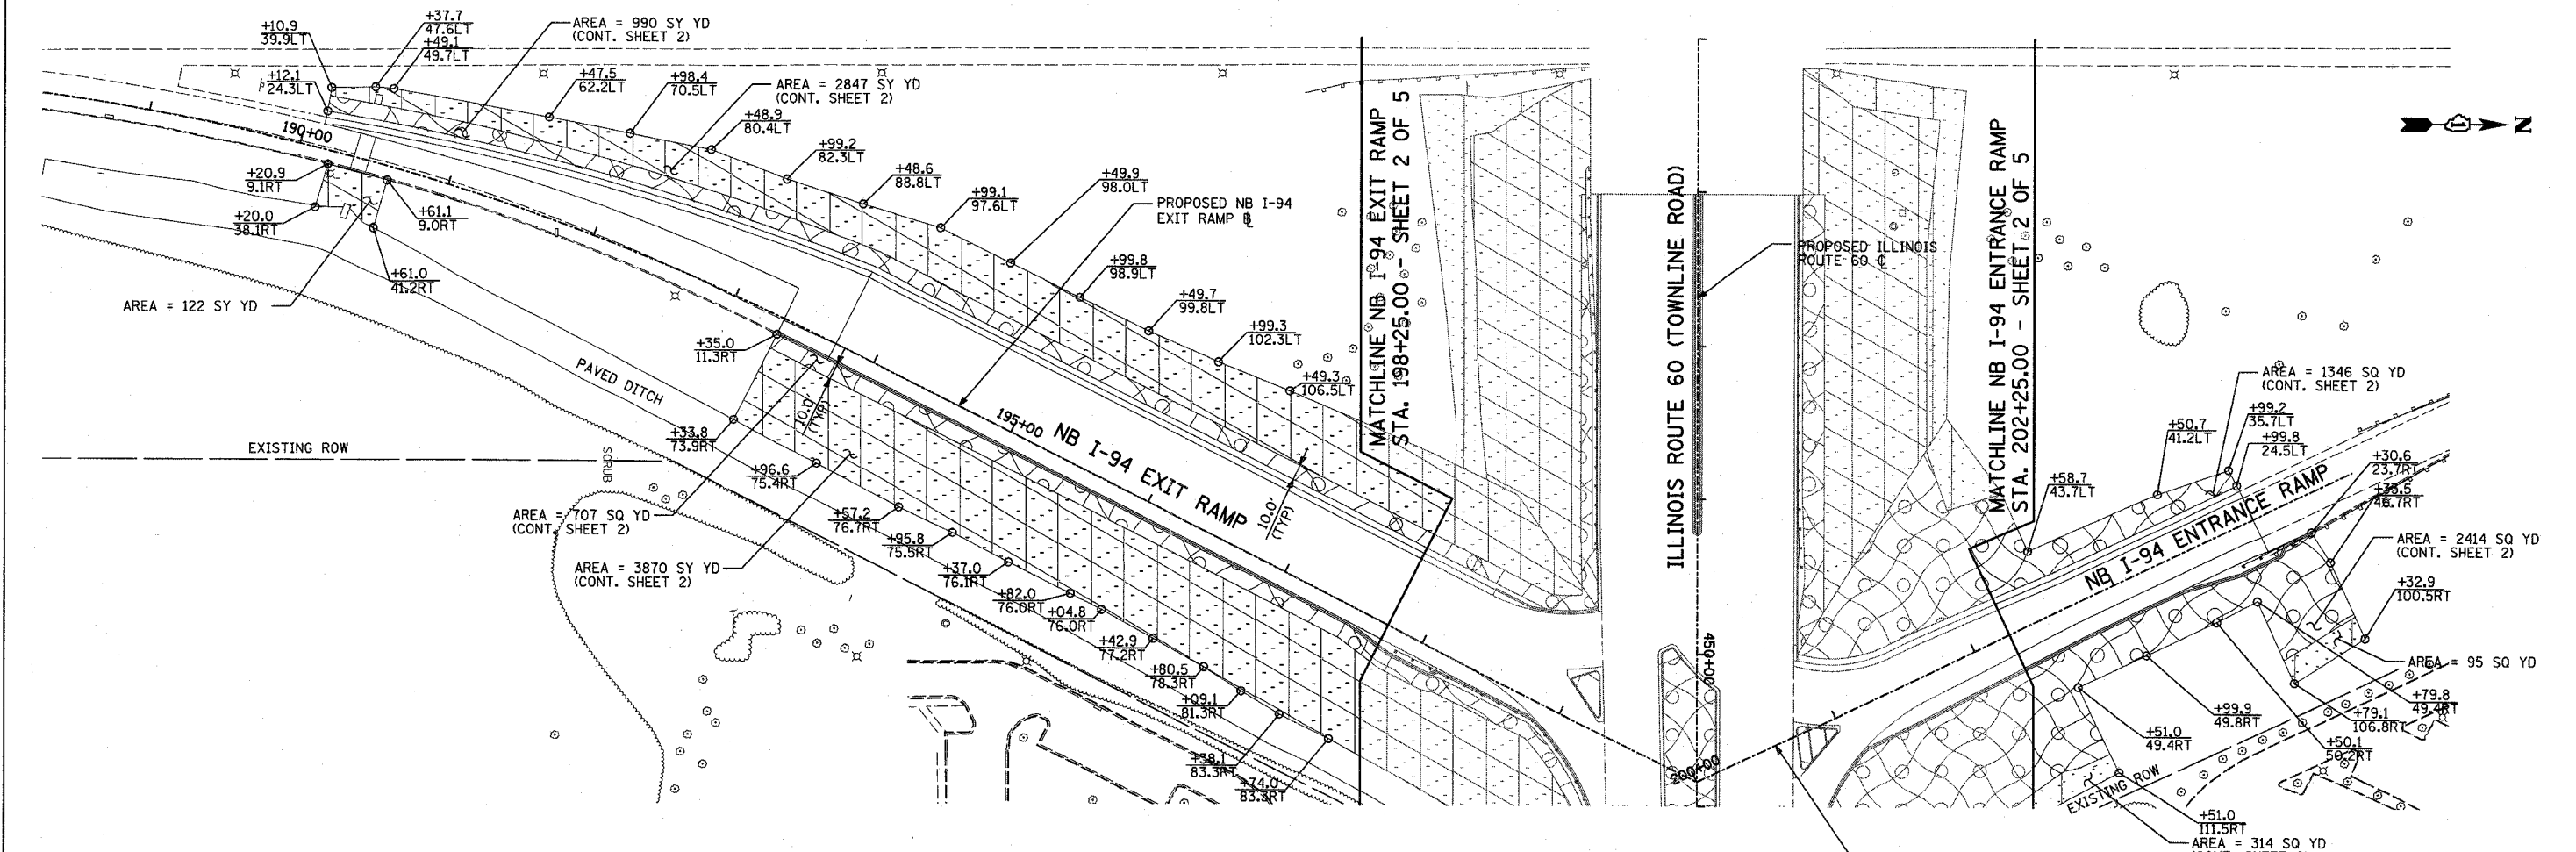

- LEGEND:**
- SEEDING CLASS 2A, 4" TOPSOIL AND NUTRIENTS WITH EROSION CONTROL BLANKET
  - SEEDING CLASS 3, 4" TOPSOIL AND NUTRIENTS WITH EROSION CONTROL BLANKET
  - SEEDING CLASS 4A, 4" TOPSOIL AND NUTRIENTS WITH EROSION CONTROL BLANKET
  - SODDING, 4" TOPSOIL AND NUTRIENTS

 

TYLIN INTERNATIONAL

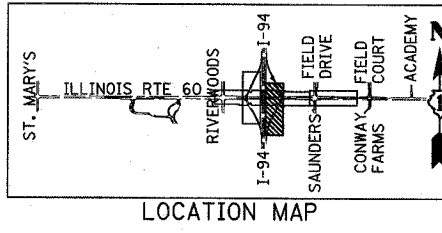

REVISIONS	
NAME	DATE

ILLINOIS DEPARTMENT OF TRANSPORTATION  
ILLINOIS RTE 60 OVER I-94  
LANDSCAPING PLANS  
NORTHBOUND INTERSTATE 94 RAMPS  
SHEET 5 OF 5  
SCALE: 1"=50'-0" DRAWN BY: CBS  
DATE: MAY 8, 2007 CHECKED BY: MPG

05/07/2007 12:43:32 PM