

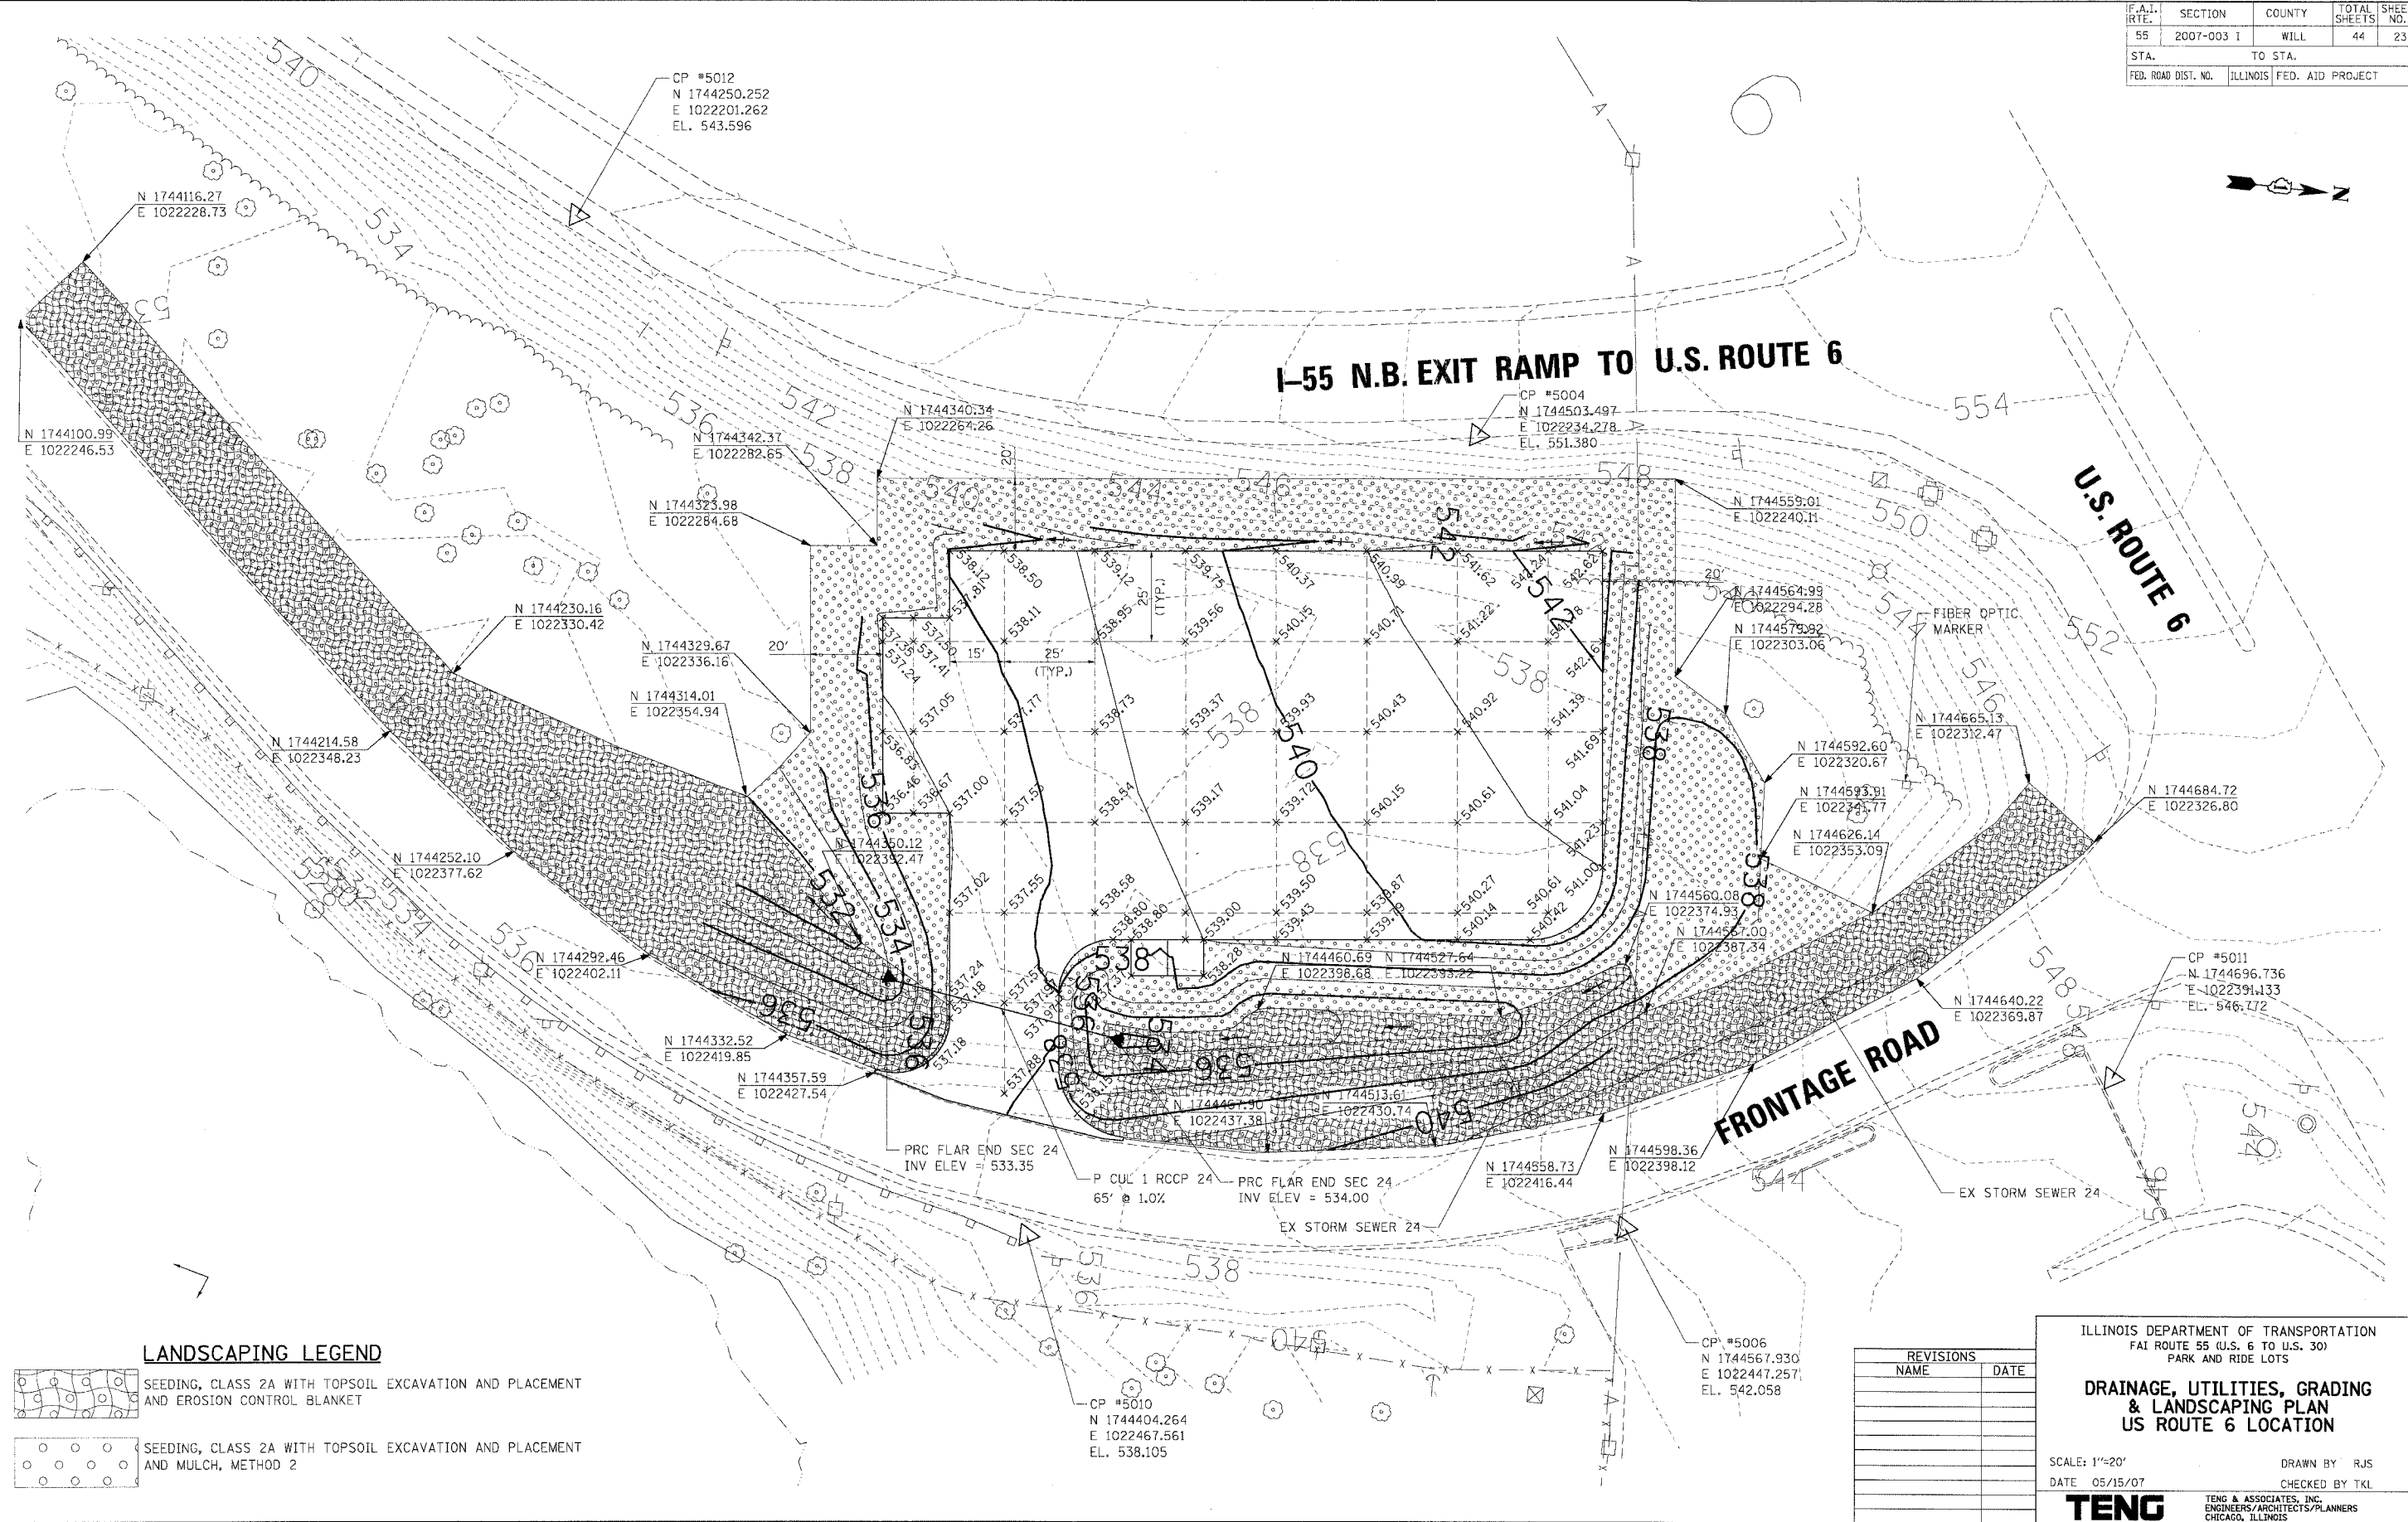
F.A.I. RTE.	SECTION	COUNTY	TOTAL SHEETS	SHEET NO.
55	2007-003 I	WILL	44	23
STA.		TO STA.		
FED. ROAD DIST. NO.		ILLINOIS FED. AID PROJECT		



 

I-55 N.B. EXIT RAMP TO U.S. ROUTE 6

U.S. ROUTE 6

FRONTAGE ROAD



LANDSCAPING LEGEND

-  SEEDING, CLASS 2A WITH TOPSOIL EXCAVATION AND PLACEMENT AND EROSION CONTROL BLANKET
-  SEEDING, CLASS 2A WITH TOPSOIL EXCAVATION AND PLACEMENT AND MULCH, METHOD 2

REVISIONS	
NAME	DATE

ILLINOIS DEPARTMENT OF TRANSPORTATION
 FAI ROUTE 55 (U.S. 6 TO U.S. 30)
 PARK AND RIDE LOTS

**DRAINAGE, UTILITIES, GRADING
 & LANDSCAPING PLAN
 US ROUTE 6 LOCATION**

SCALE: 1"=20'
 DATE: 05/15/07

DRAWN BY: RJS
 CHECKED BY: TKL

TENG
 TENG & ASSOCIATES, INC.
 ENGINEERS/ARCHITECTS/PLANNERS
 CHICAGO, ILLINOIS

PLOT DATE = 05/15/07
 FILE NAME = 051507.DWG
 PLOT SCALE = AS SHOWN
 USER NAME = JSTANLEY