


ROUTE	SECTION	COUNTY	TOTAL SHEETS	SHEET NUMBER
FAI 290 & FAP 339	2007-0061	COOK	23	19

CLOSE RT LANE PER PLAN VIEW ON SHEET 1 OF 7

IL RT 62/68

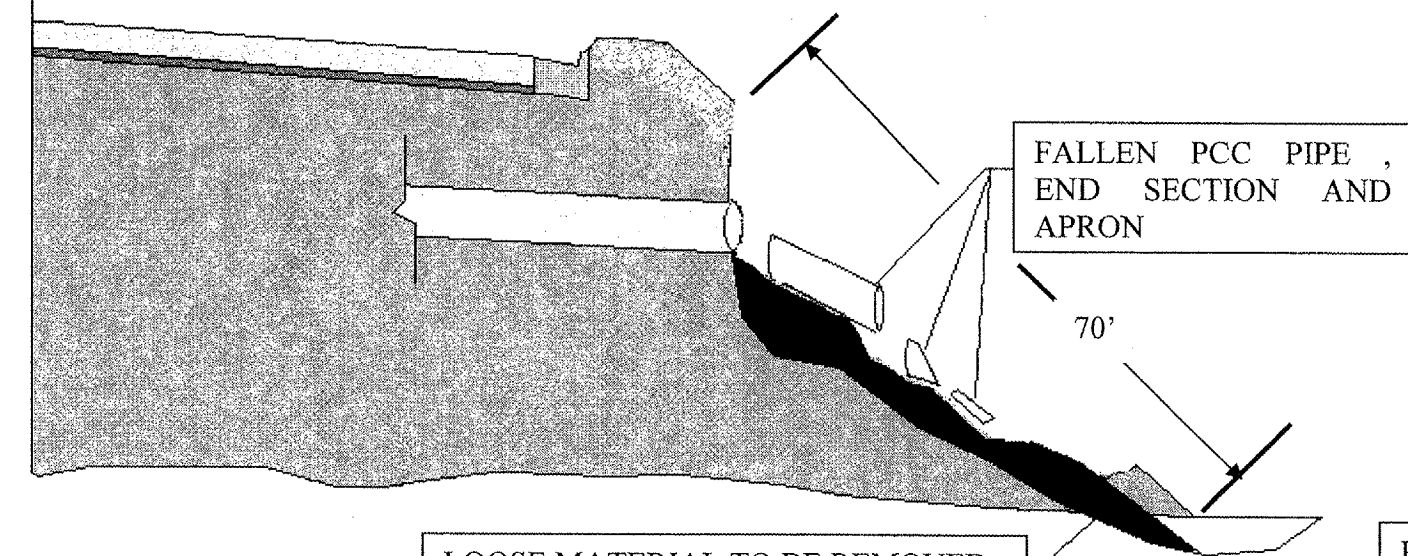


FALLEN PCC PIPE, END SECTION AND APRON

70'

LOOSE MATERIAL TO BE REMOVED  
COST INCLUDED IN EARTH  
EXCAVATION (± 5 CU YRDS)

SECTION Bo-Bo  
(EXISTING)

IL RT 62/68

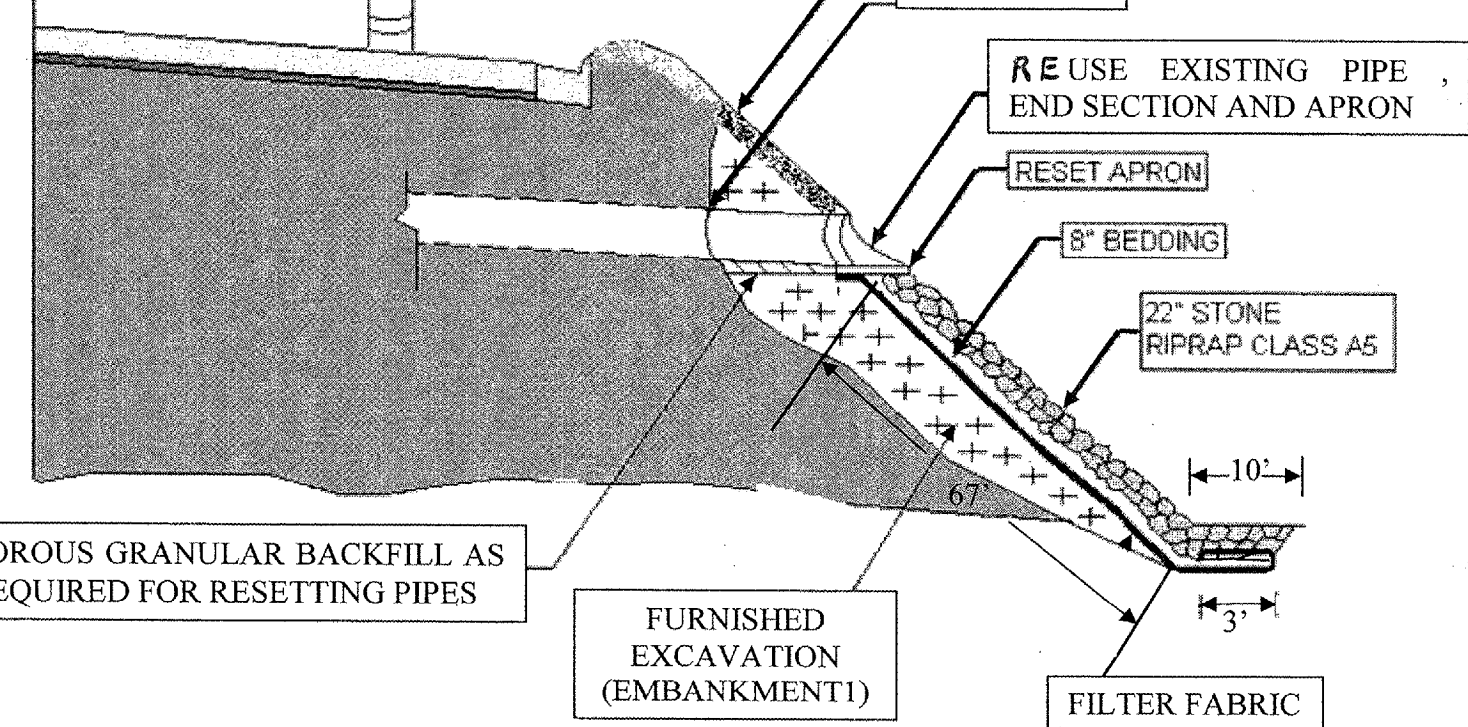

4" TOPSOIL W/ 2A SEEDING \*

SEE NOTE 1

RE USE EXISTING PIPE, END SECTION AND APRON

RESET APRON

8" BEDDING

22" STONE RIPRAP CLASS A5

10'

3'

FILTER FABRIC

POROUS GRANULAR BACKFILL AS  
REQUIRED FOR RESETTING PIPES

FURNISHED  
EXCAVATION  
(EMBANKMENT1)

NOTE 1: WRAP PIPE JOINTS WITH 2'  
STRIPS FILTER FABRIC (SECURED IN  
PLACE)

\* INCLUDES EROSION CONTROL BLANKET  
FERTILIZER INTENTIONALLY OMITTED

SECTION Bo-Bo  
(PROPOSED)

ILLINOIS DEPARTMENT OF  
TRANSPORTATION

LOCATION 2  
IL 62 AT IL 59  
AREA B  
SECTION Bo-Bo

Rev.