



F.A.P. RTE.	SECTION	COUNTY	TOTAL SHEETS	SHEET NO.
315	G22BL	HANCOCK	13	8

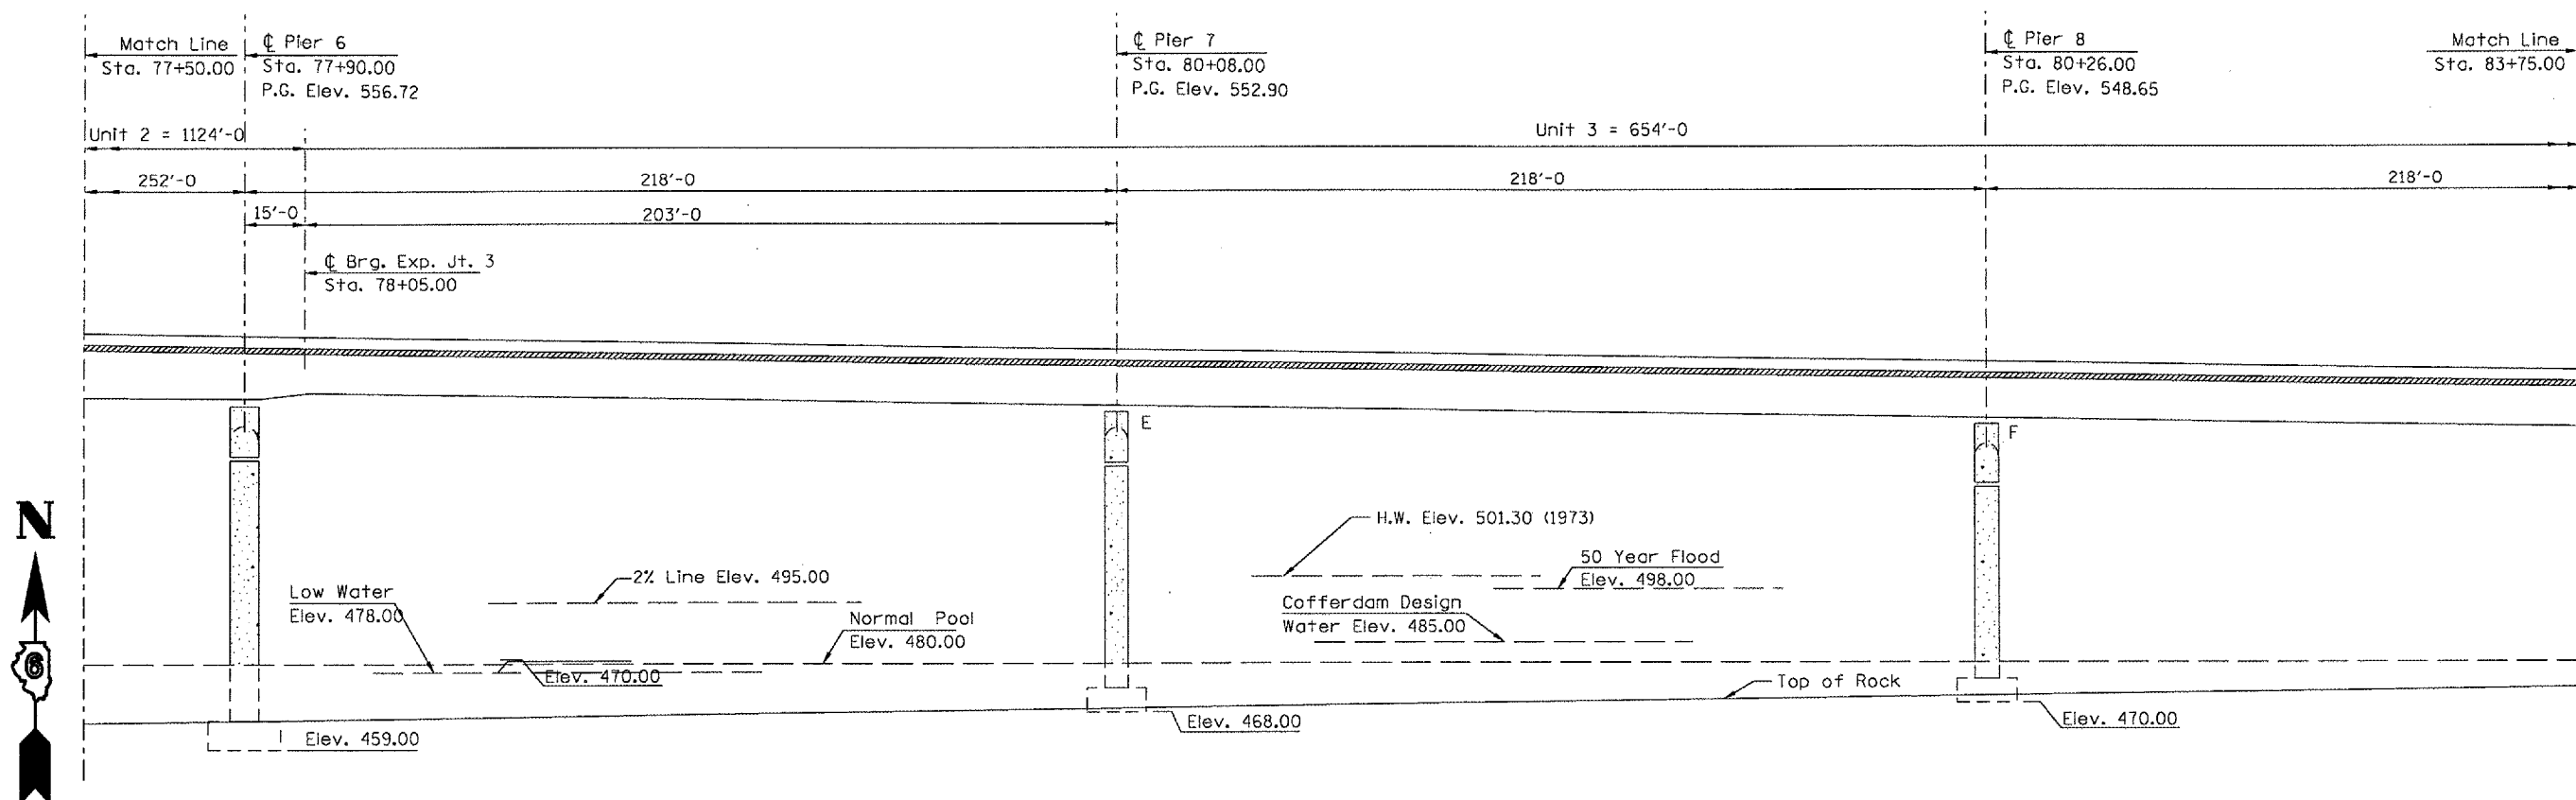

LONGITUDINAL SECTION ALONG U.S. 136

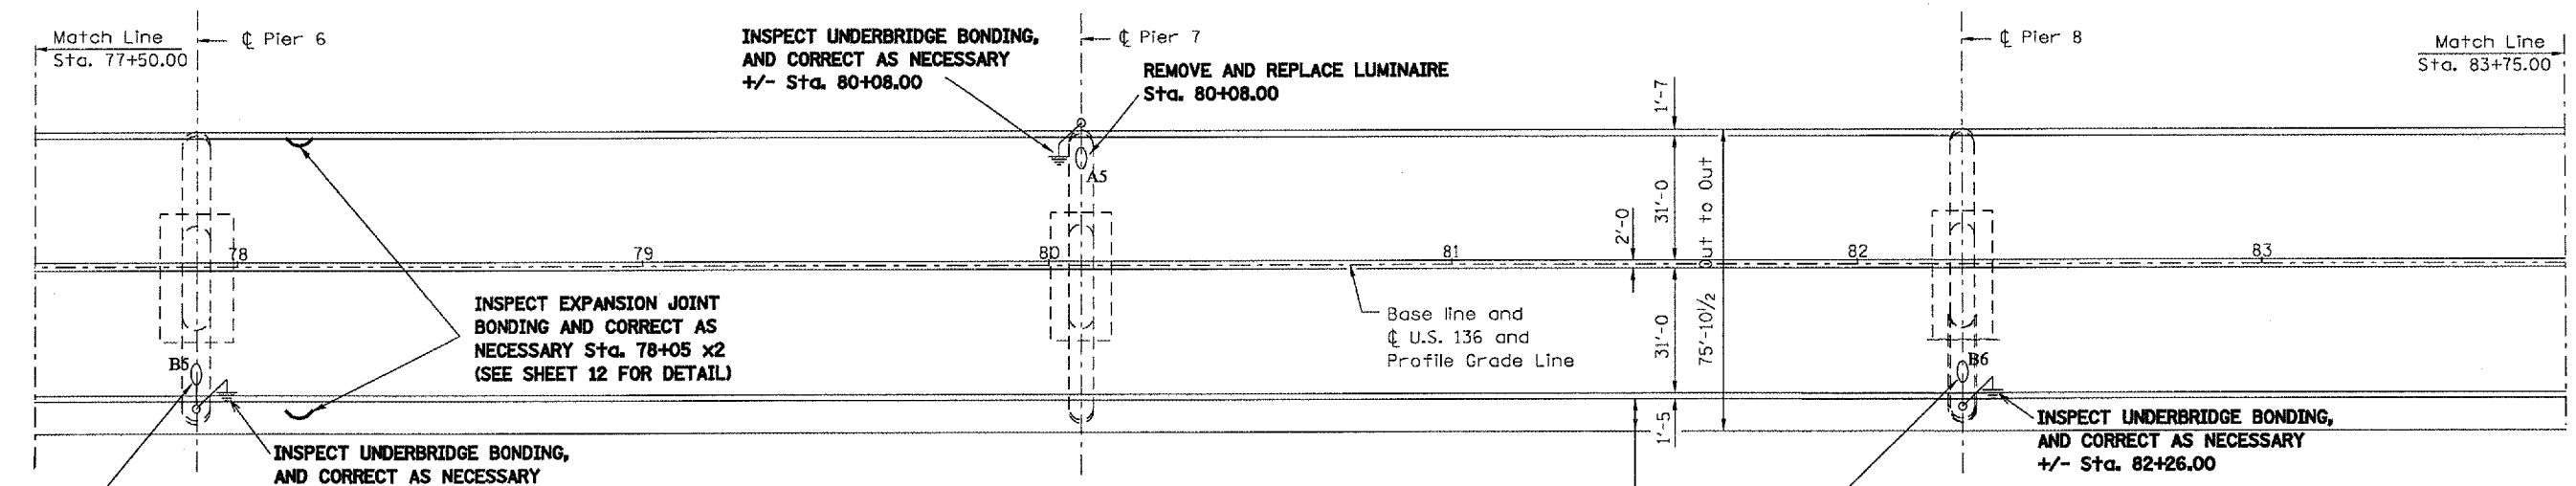

PLAN

REMOVE AND REPLACE LUMINAIRE
Sta. 77+90.00

INSPECT UNDERBRIDGE BONDING,
AND CORRECT AS NECESSARY
+/- Sta. 77+90.00

INSPECT EXPANSION JOINT
BONDING AND CORRECT AS
NECESSARY Sta. 78+05 x2
(SEE SHEET 12 FOR DETAIL)

INSPECT UNDERBRIDGE BONDING,
AND CORRECT AS NECESSARY
+/- Sta. 80+08.00

REMOVE AND REPLACE LUMINAIRE
Sta. 80+08.00

REMOVE AND REPLACE LUMINAIRE
Sta. 82+26.00

INSPECT UNDERBRIDGE BONDING,
AND CORRECT AS NECESSARY
+/- Sta. 82+26.00

REVISIONS	
NAME	DATE

ILLINOIS DEPARTMENT OF TRANSPORTATION
PLAN AND PROFILE
FAP 315 (US 136)
SECTION G22BL
HANCOCK COUNTY

•DON-SPEC•
•DATE-TIME•
•REF#1