



ROUTE NO.	SECTION	COUNTY	TOTAL SHEETS	SHEET NO.
VARIOUS	**	COOK	22	15
ILLINOIS PROJECT HPP-1719 (001)				
VILLAGE SECTION 06-00121-00-PV				
CONTRACT NO. 83937				

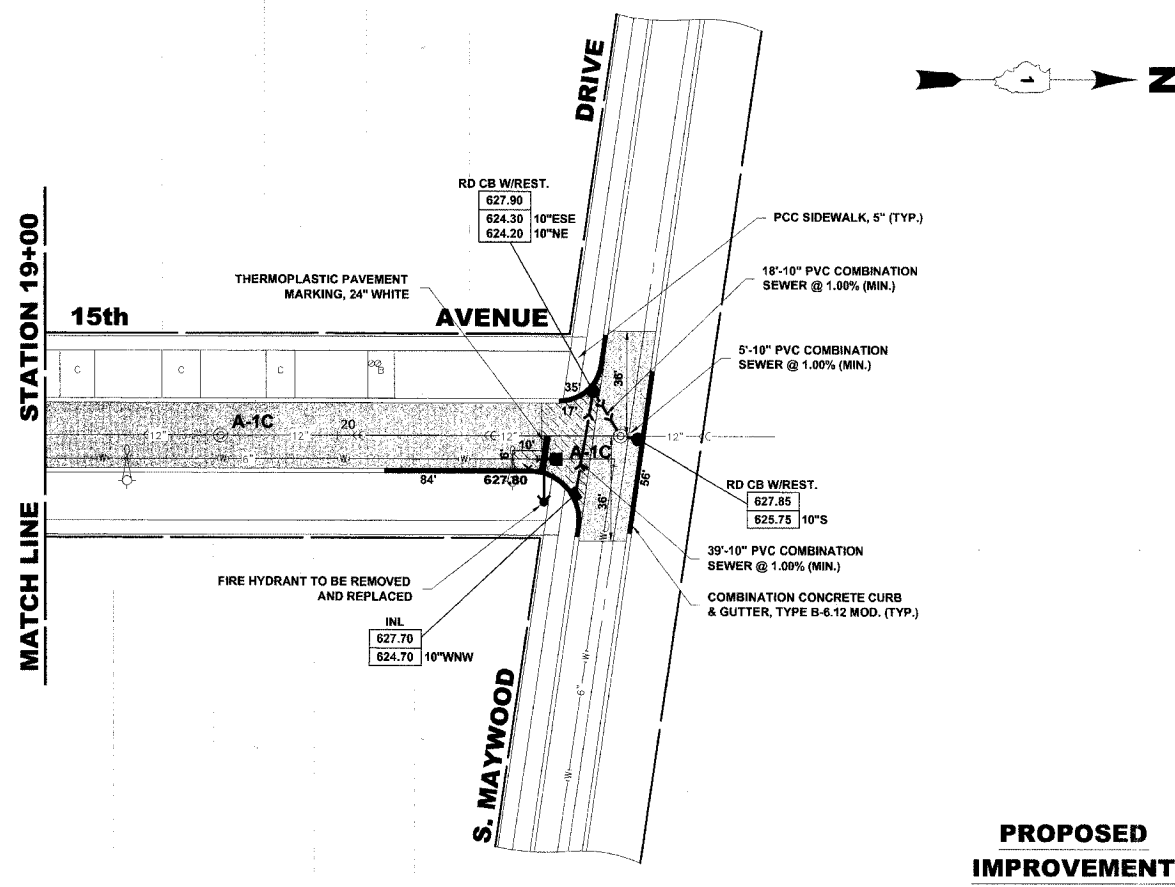

Drawing file: W:\Projects\56506359 - High Priority\Drawn\2007 STREETS CENTRAL.dwg Apr 11, 2007 - 2:01pm

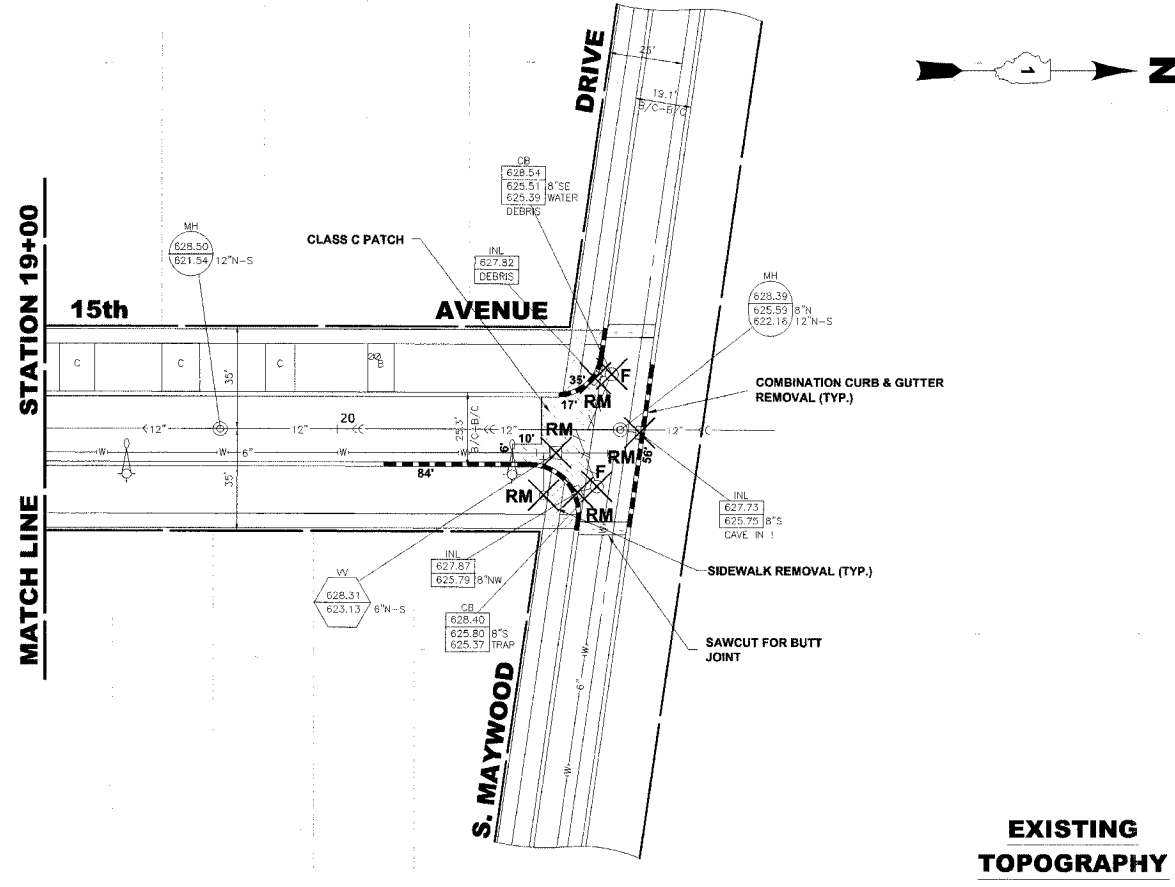

♦ Civil Engineers
 ♦ Municipal Consultants
 ♦ Established 1911

9933 Roosevelt Road
 Westchester, Illinois 60154-2780
 Phone: 708/865-0300
 Fax: 708/865-1212

ROADWAY RESURFACING (LAPP)
PROJECT HPP-1717 (001)
VILLAGE OF MAYWOOD, ILLINOIS

15th AVENUE
PAVING PLAN

SCALE:	1" = 30'	SHEET 15 OF 22
DRAWN BY:	LEV/ECW	
BOOK NO.:	1484/1516/1538	
DATE:	4-12-07	
REVISION:	E.H.E. NO.: 565-06-35901	