



ROUTE NO.	SECTION	COUNTY	TOTAL SHEETS	SHEET NO.
VARIOUS	**	COOK	22	18
ILLINOIS PROJECT HPP-1719 (001)				
VILLAGE SECTION 06-00121-00-PV				
CONTRACT NO. 83937				

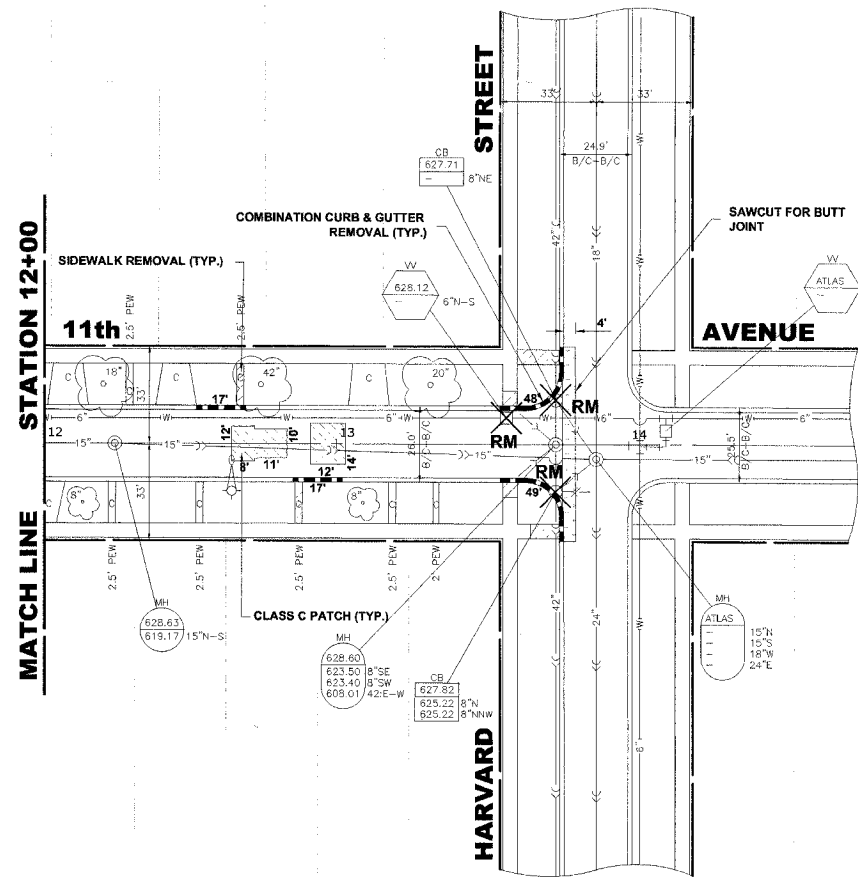

**EXISTING TOPOGRAPHY**

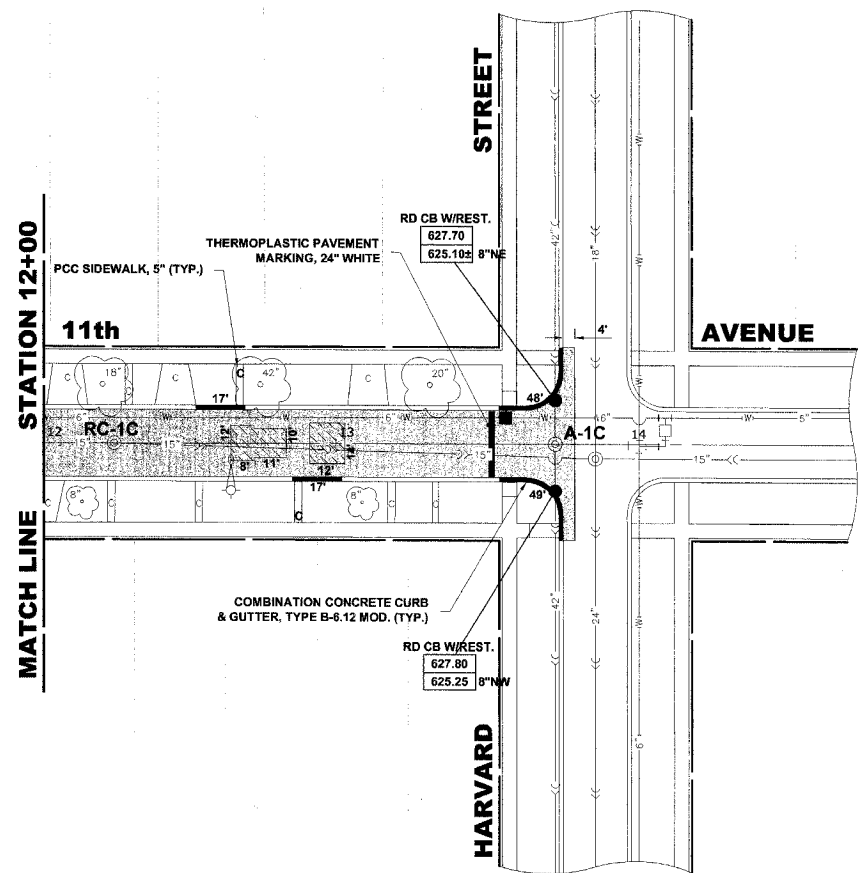

**PROPOSED IMPROVEMENT**

Drawing file: W:\Projects\55505559 - High Priority Grant\2007 STREETS CENTRAL.dwg Apr 11, 2007 - 2:02pm

**HANCOCK ENGINEERING** ♦ Civil Engineers ♦ Municipal Consultants ♦ Established 1911

9933 Roosevelt Road  
Westchester, Illinois 60154-2780  
Phone: 708/865-0300  
Fax: 708/865-1212

**ROADWAY RESURFACING (LAPP)  
PROJECT HPP-1717 (001)  
VILLAGE OF MAYWOOD, ILLINOIS**

**11th AVENUE  
PAVING PLAN**

SCALE:	1" = 30'	SHEET <b>18</b> OF <b>22</b>
DRAWN BY:	LEV/ECW	
BOOK NO.:	1484/1516/1538	
DATE:	4-12-07	
REVISION:	E.H.E. NO.: 565-06-35901	