



ROUTE NO.	SECTION	COUNTY	TOTAL SHEETS	SHEET NO.
VARIOUS	**	COOK	22	19
ILLINOIS PROJECT HPP-1719 (001)				
VILLAGE SECTION 06-00121-00-PV				
CONTRACT NO. 83937				

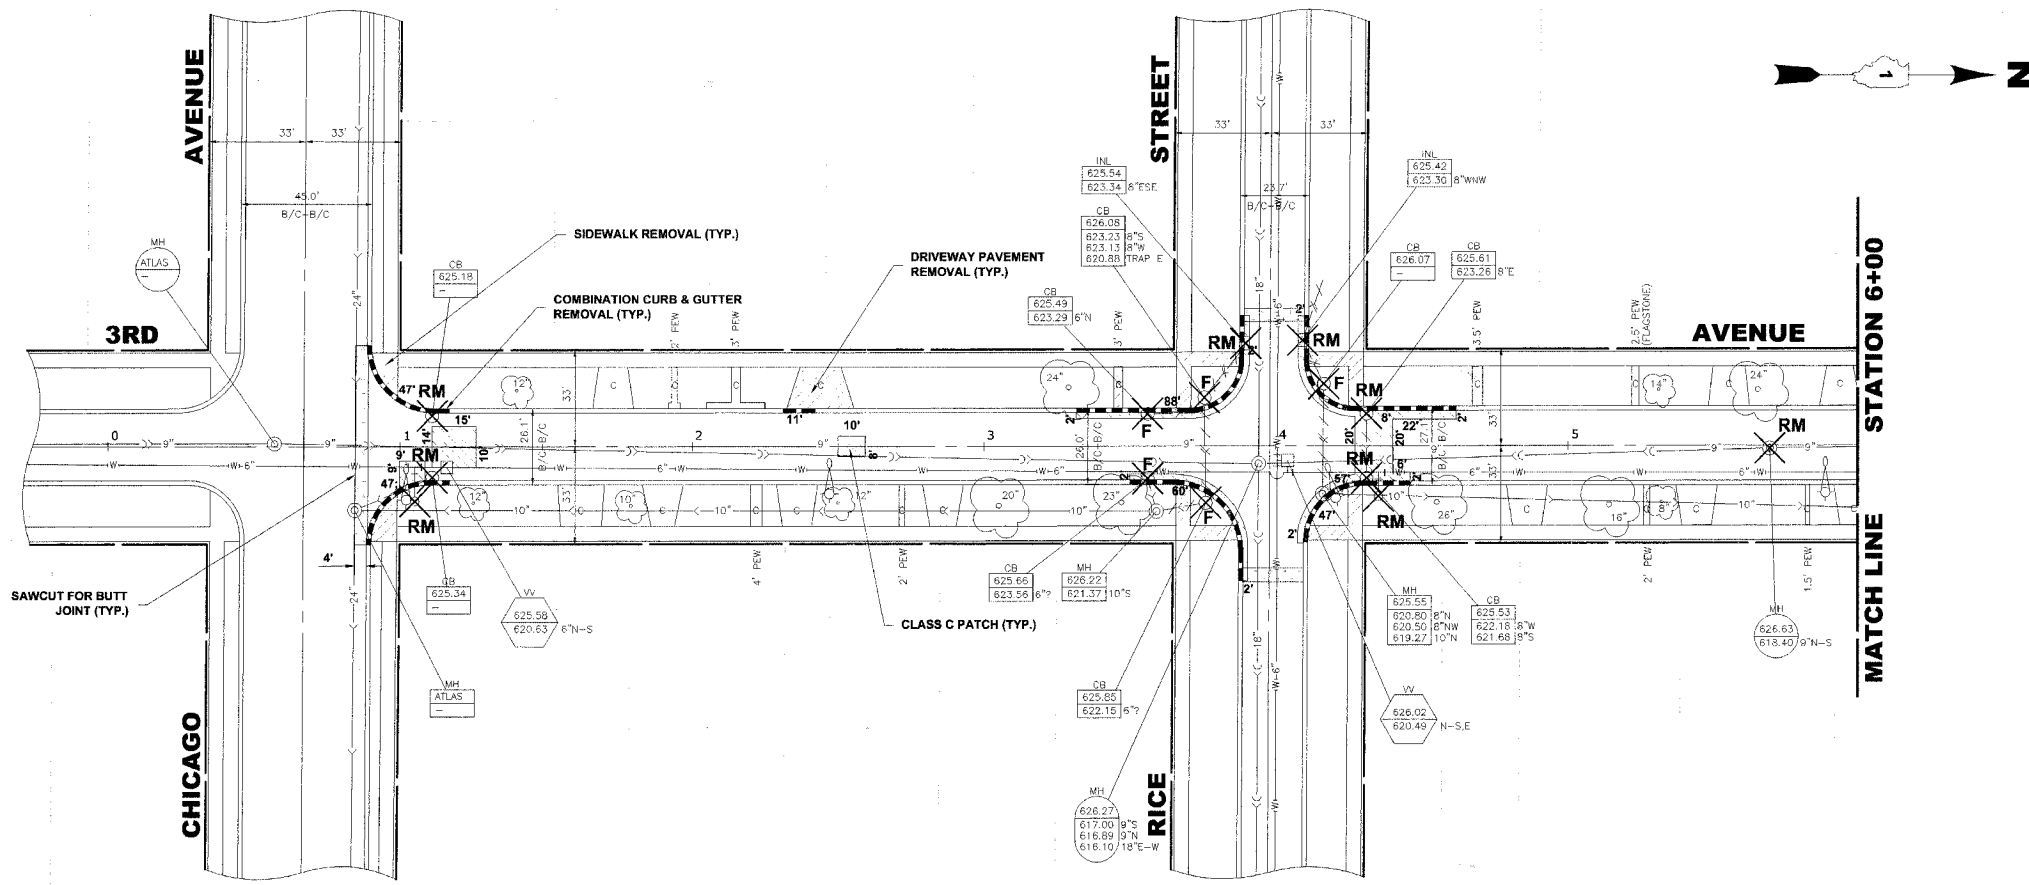

EXISTING TOPOGRAPHY

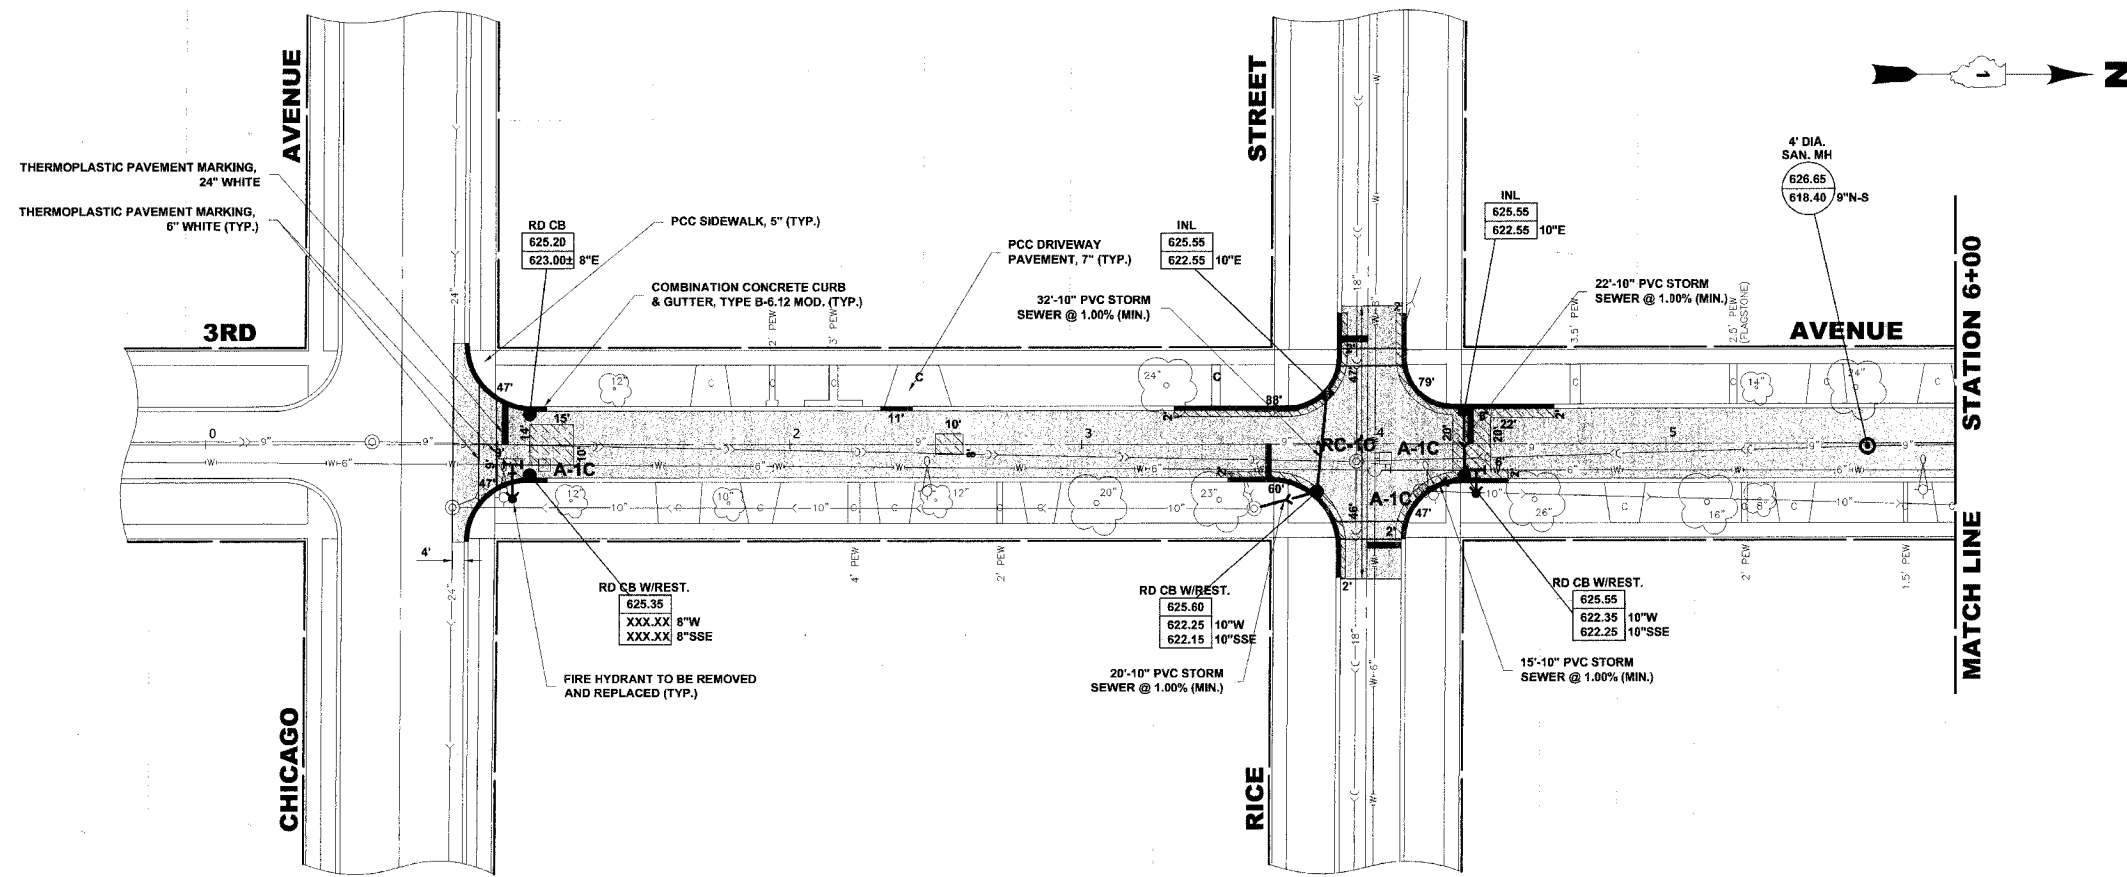

PROPOSED IMPROVEMENT

Drawing file: W:\Projects\65506359 - High Priority Area\2007 STREETS EAST.dwg Apr 11, 2007 - 2:03pm



◆ Civil Engineers
◆ Municipal Consultants
◆ Established 1911

9933 Roosevelt Road
Westchester, Illinois 60154-2780
Phone: 708/865-0300
Fax: 708/865-1212

**ROADWAY RESURFACING (LAPP)
PROJECT HPP-1717 (001)
VILLAGE OF MAYWOOD, ILLINOIS**

**3rd AVENUE
PAVING PLAN**

REVISION:

SCALE: 1" = 30'
DRAWN BY: LEV/ECW
BOOK NO.: 1484/1516/1538
DATE: 4-12-07
E.H.E. NO.: 565-06-35901

SHEET
19
22
OF