



ROUTE NO.	SECTION	COUNTY	TOTAL SHEETS	SHEET NO.
FAU	**	COOK	11	8
ILLINOIS PROJECT		HPP-4065(003)		
VILLAGE SECTION		07-00088-00-FP		
CONTRACT NO.		83939		

CONTINUED FROM SHEET NO. 7
MATCH LINE STATION 15+00

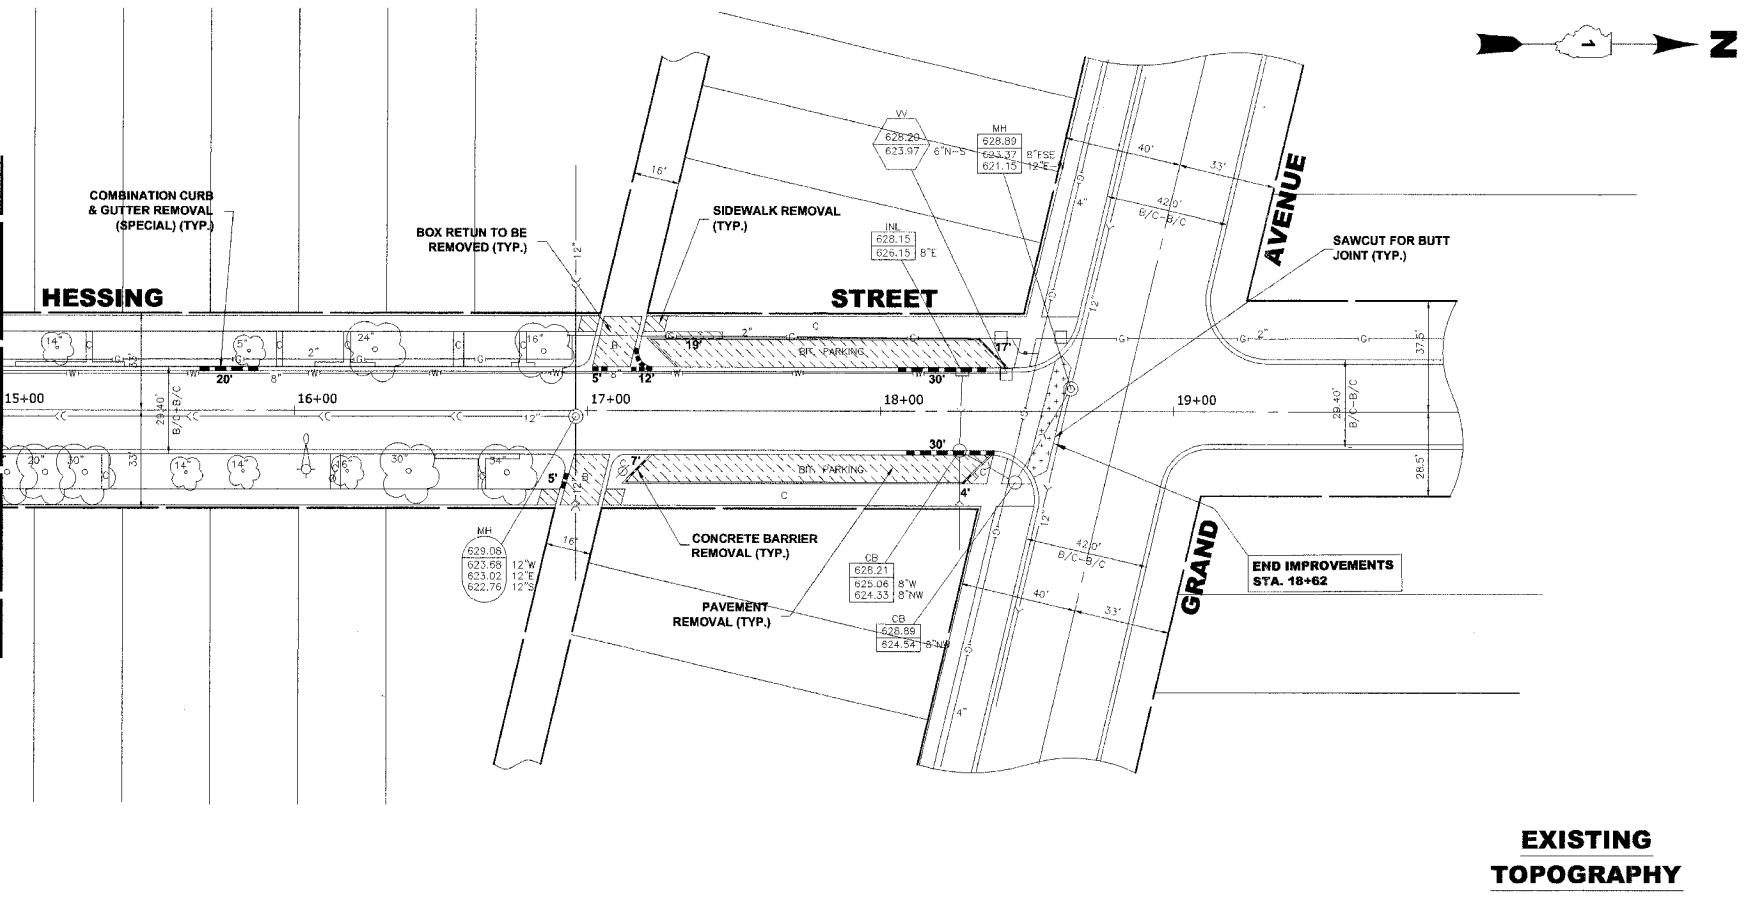

EXISTING TOPOGRAPHY

CONTINUED FROM SHEET NO. 7
MATCH LINE STATION 15+00

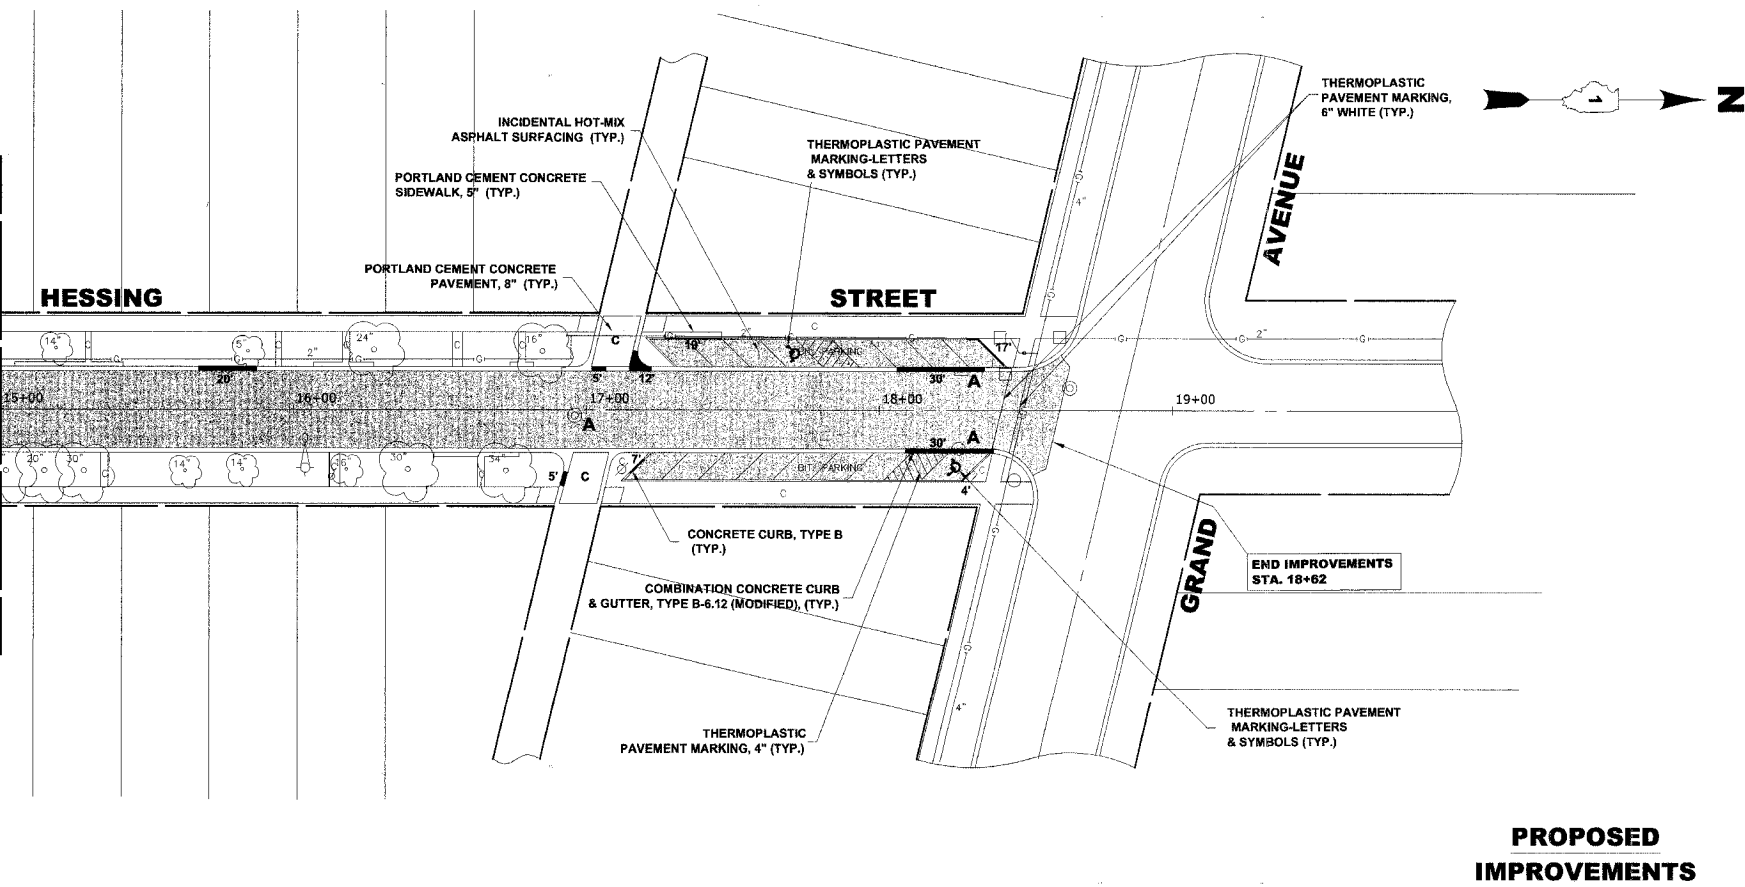

PROPOSED IMPROVEMENTS

Drawing File: W:\Projects\76007004 - 2007 St. Resurf H\Hessing\Hessing.dwg Apr 11, 2007 - 3:37pm



◆ Civil Engineers
◆ Municipal Consultants
◆ Established 1911

9933 Roosevelt Road
Westchester, Illinois 60154-2780
Phone: 708/865-0300
Fax: 708/865-1212

**2007 STREET RESURFACING PROJECT
VILLAGE OF RIVER GROVE, ILLINOIS**

**HESSING STREET
PAVING PLAN**

SCALE:	1"=30'H.	SHEET 8 OF 11
DRAWN BY:	MK	
BOOK NO.:	1505	
DATE:	04/09/07	
REVISION:	E.H.E. NO.: 760-07-00401	