


F. A. I. D. DIST.	SECTION	COUNTY	TOTAL SHEETS	SHEET NO.
1607	07-00083-00-RS	COOK	016	001
STA.		TO STA.		
FED. ROAD DIST. NO.	BLANKS	FED. AID PROJECT		

CONTRACT #83940

STATE OF ILLINOIS
DEPARTMENT OF TRANSPORTATION
DIVISION OF HIGHWAYS

**PLANS FOR PROPOSED
FEDERAL AID HIGHWAY**

FAU 1607 154TH STREET
SOUTH PARK AVENUE (FAU 2921) TO WEST OF INTERSTATE 94 (FAI 94)
LOCAL AGENCY PRESERVATION PROGRAM
STREET RESURFACING
PROJECT: M-8003 (765)
SECTION NO.: 07-00083-00-RS
JOB NO.: C 91-169-07
VILLAGE OF SOUTH HOLLAND
COOK COUNTY

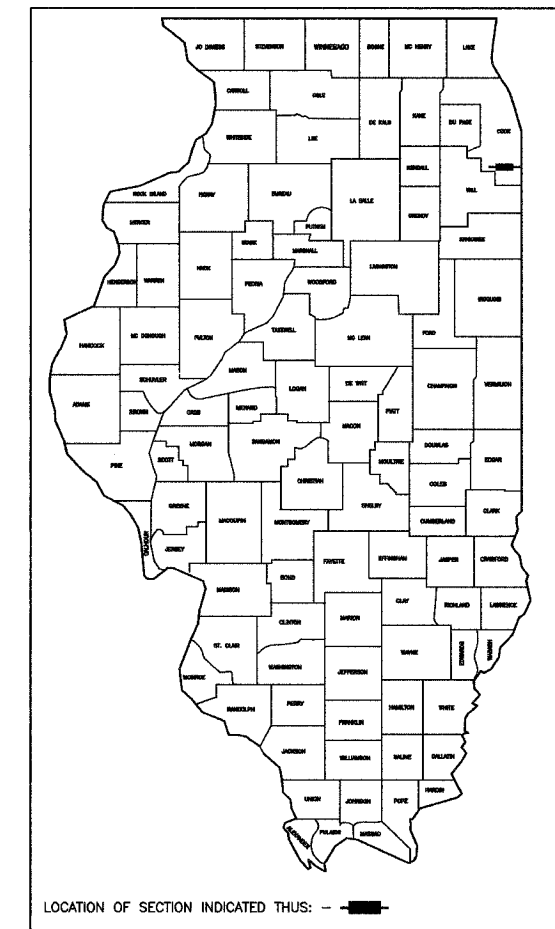

INDEX OF SHEETS

- 1 COVER SHEET, INDEX OF SHEETS, LOCATION MAP
- INDEX OF STATE STANDARDS
- 2 SUMMARY OF QUANTITIES
- 3 TYPICAL CROSS SECTIONS
- 4-6 PAVEMENT PLAN
- 7-9 STRIPING PLAN
- 10-16 IDOT DISTRICT 1 DETAILS



STATE STANDARDS

- 000001-04 STANDARD SYMBOLS, ABBREVIATIONS AND PATTERNS
- 280001-03 TEMPORARY EROSION CONTROL SYSTEMS
- 424001-04 CURB RAMPS FOR SIDEWALKS
- 442201-02 CLASS C AND D PATCHES
- 606001-03 CONCRETE CURB AND COMBINATION CONCRETE CURB & GUTTER
- 701701-04 URBAN LANE CLOSURE, MULTILANE INTERSECTION
- 701801-03 LANE CLOSURE, MULTILANE, 1W OR 2W, CROSSWALK OR SIDEWALK CLOSURE
- 702001-06 TRAFFIC CONTROL DEVICES
- 780001-01 TYPICAL PAVEMENT MARKINGS
- 781001-02 TYPICAL APPLICATIONS RAISED REFLECTIVE PAVEMENT MARKERS
- 886001 DETECTOR LOOP INSTALLATIONS
- 886006 TYPICAL LAYOUT FOR DETECTION LOOPS



END IMPROVEMENT
WEST OF INTERSTATE 94
STA 70+14

BEGIN IMPROVEMENT
SOUTH PARK AVENUE
STA 0+22

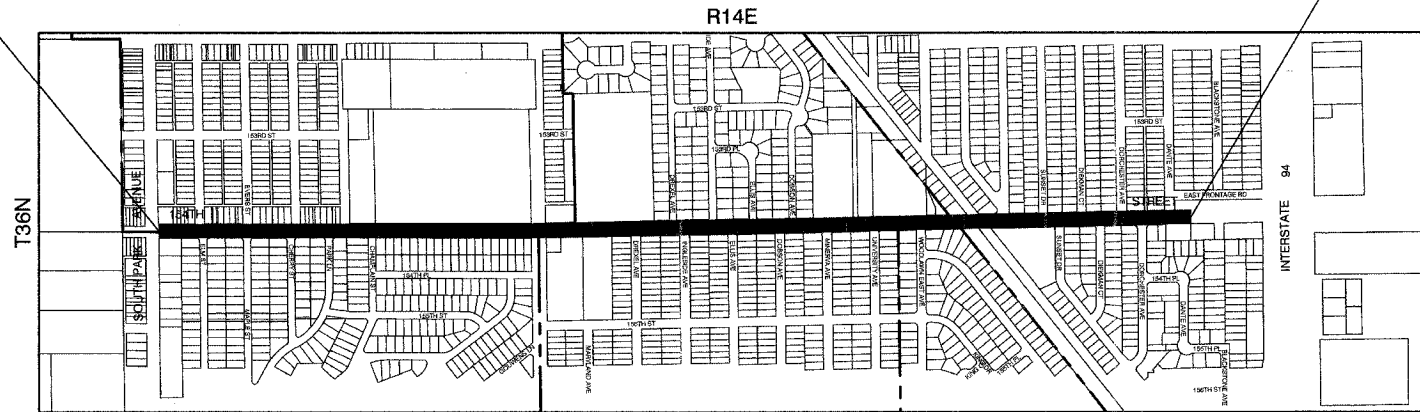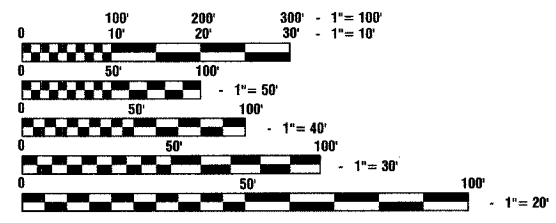

LOCATION MAP

— INDICATES PROPOSED IMPROVEMENT
GROSS LENGTH= 6,992 FEET = 1.32 MILES
NET LENGTH= 6,992 FEET = 1.32 MILES

154TH STREET ARTERIAL
ADT=9,000 (2007)
=10,000 (2030)
DESIGN SPEED=40 MPH
SPEED LIMIT=35 MPH

FULL SIZE PLANS HAVE BEEN PREPARED USING STANDARD ENGINEERING SCALES, REDUCED SIZED PLANS WILL NOT CONFORM TO STANDARD SCALES, IN MAKING MEASUREMENTS ON REDUCED PLANS, THE ABOVE SCALES MAY BE USED.

J. U. L. I. E.
JOINT UTILITY LOCATION INFORMATION FOR EXCAVATION
1-800-892-0123

CONTRACT NO. 83940

STATE OF ILLINOIS
DEPARTMENT OF TRANSPORTATION
DIVISION OF HIGHWAYS


APPROVED: 5/15 2007
Don A. DeBaff
PRESIDENT, VILLAGE OF SOUTH HOLLAND

PASSED: MAY 23 2007
Chad Cunningham
REGION ONE ENGINEER OF LOCAL ROADS & STREETS

RELEASED FOR
BID BASED ON
LIMITED REVIEW: May 24 2007
Diane O'Keefe
DEPUTY DIRECTOR OF HIGHWAYS, REGION ONE ENGINEER

PRINTED BY THE AUTHORITY OF
THE STATE OF ILLINOIS

PREPARED BY OR UNDER THE
DIRECT SUPERVISION OF:
Chad Cunningham
5/15/07

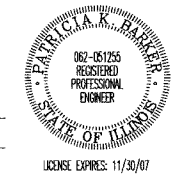

I.D.O.T. FEDERAL AID DESIGN ENGINEER: KEVIN STALLWORTH 847-705-4169
CONSULTANTS: ROBINSON ENGINEERING, LTD. 708-331-6700
CONTACT ENGINEER: JAROD BRADFIELD