

 


F.A.U. RTE.	SECTION	COUNTY	TOTAL SHEETS	SHEET NO.
8883	05-00090-01-TL	MADISON	39	21
FED. ROAD DIST. NO.		ILLINOIS	FED. AID PROJECT	
CONTRACT NO. 97313				

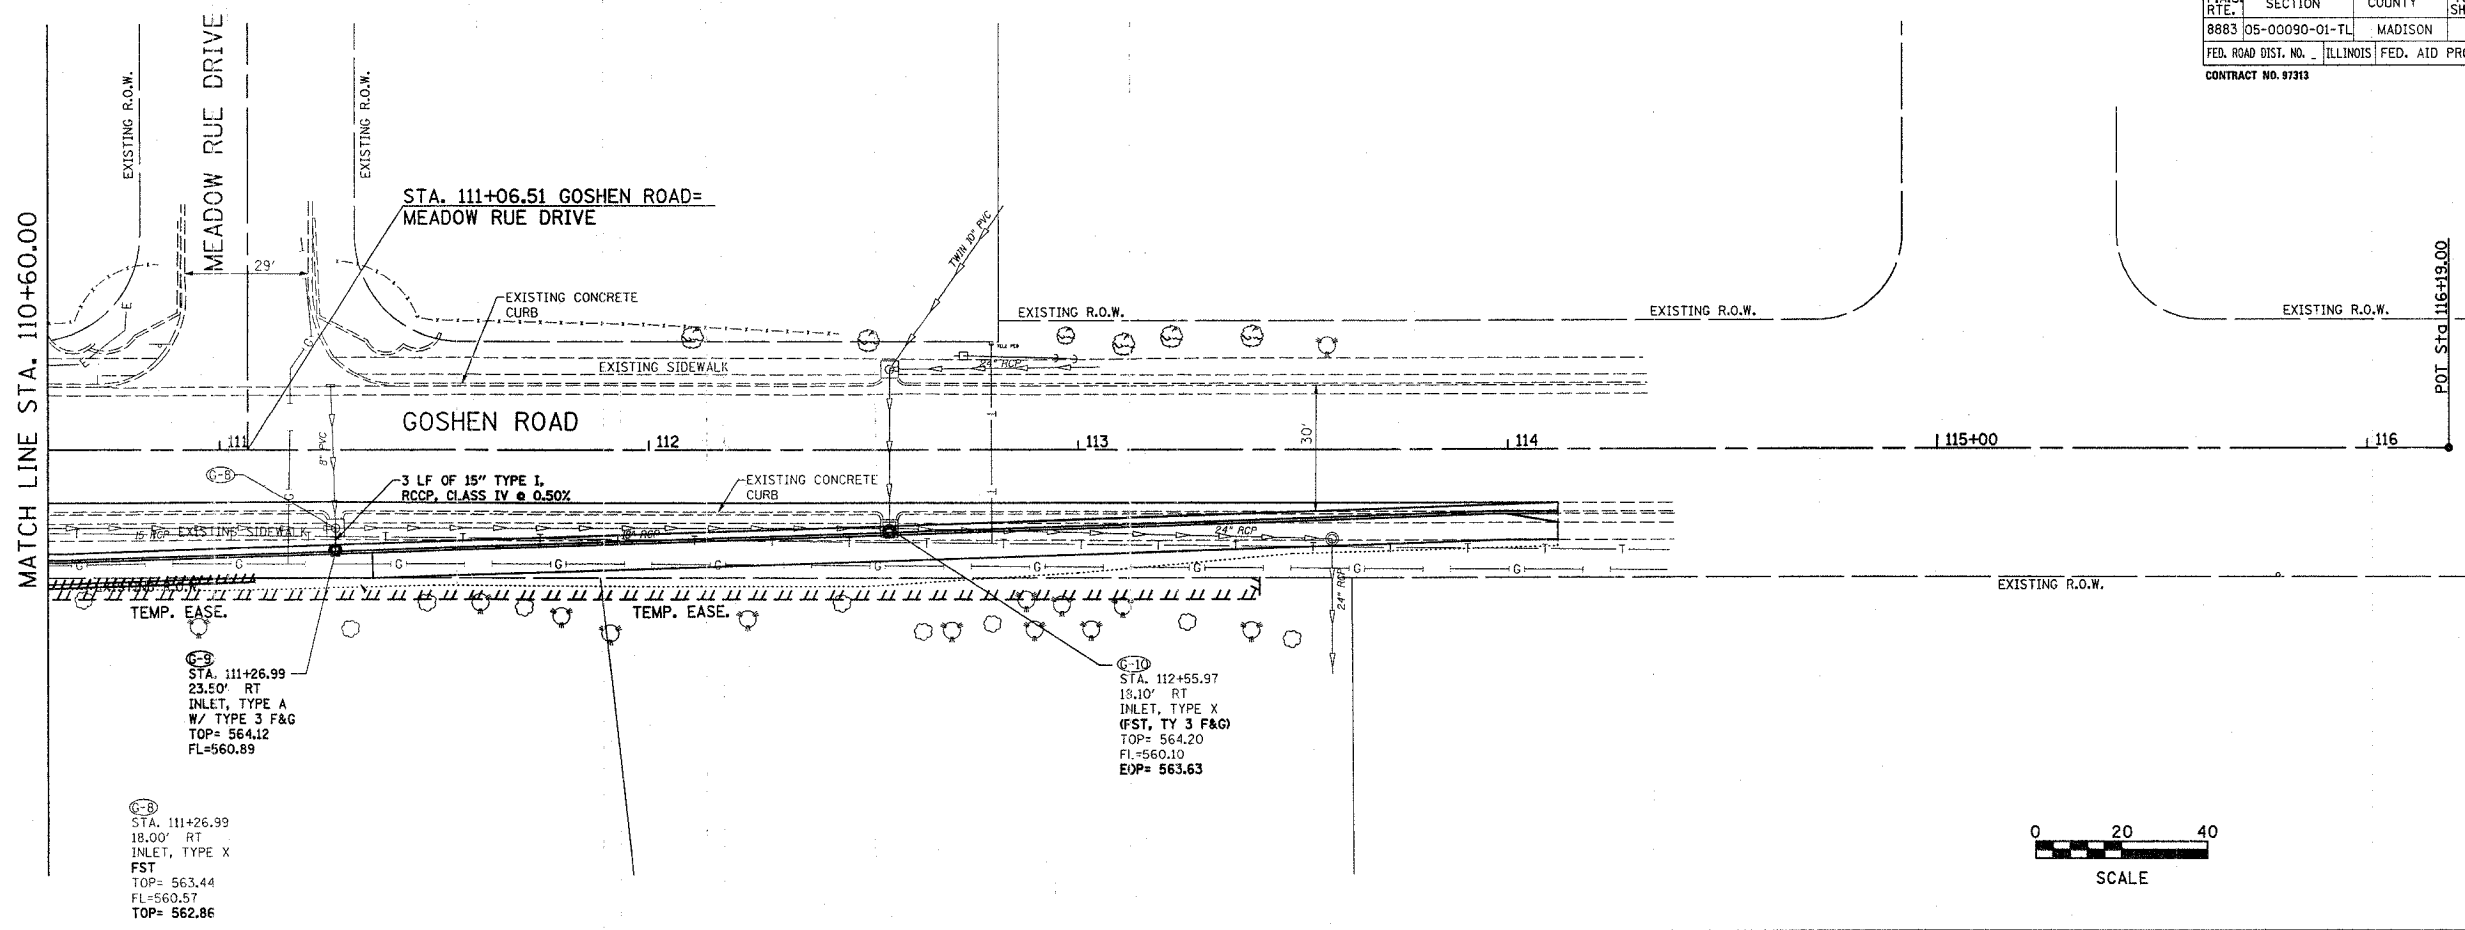

FINAL SURVEYED	BY	DATE
SURVEY PLOTTED		
NOTE BOOK TEMPLATE		
AREAS CHECKED		
NO.		

ORIGINAL SURVEYED	BY	DATE
SURVEY PLOTTED		
NOTE BOOK TEMPLATE		
AREAS CHECKED		
NO.		

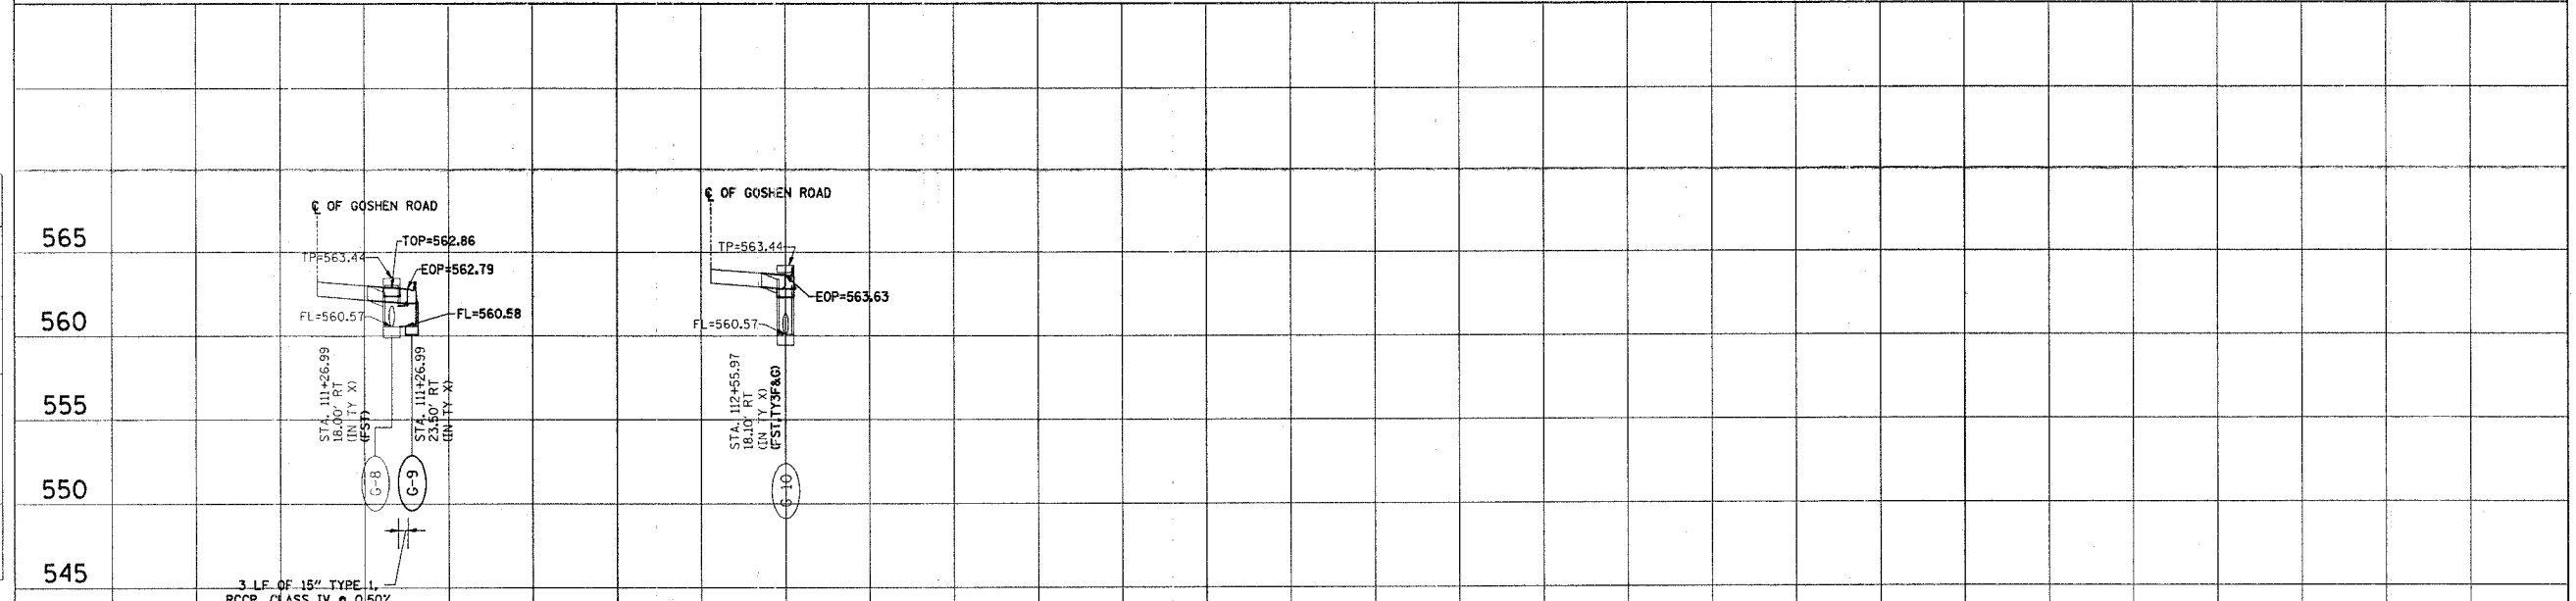

**Juneau Associates, Inc. P.C.**  
 CONSULTING ENGINEERS AND LAND SURVEYORS  
 1100 Stone Street, 7th Floor, Suite 1100  
 Edwardsville, Illinois 62025  
 Phone: (618) 387-1400 / (618) 487-5575  
 Fax: (618) 387-0241

**DRAINAGE PLAN & PROFILE**  
 F.A.U. ROUTE 8883 & 8873  
 GOSHEN AND OLD TROY ROADS  
 EDWARDSVILLE, ILLINOIS  
 SECTION No. 05-00090-01-TL

REVISIONS				SCALE: 1 Inch = 20 feet
NO.	DATE	BY	REMARKS	
DWN. BY: BFK			DATE: 03/08/07	SHEET
DWN. BY: JDH			DATE: 03/08/07	21
CHK'D: BFK			DATE: 03/08/07	
DWG. NO.		JOB NO. E063800	DGN. NAME: DRAIN 3	OF 39 SHTS