
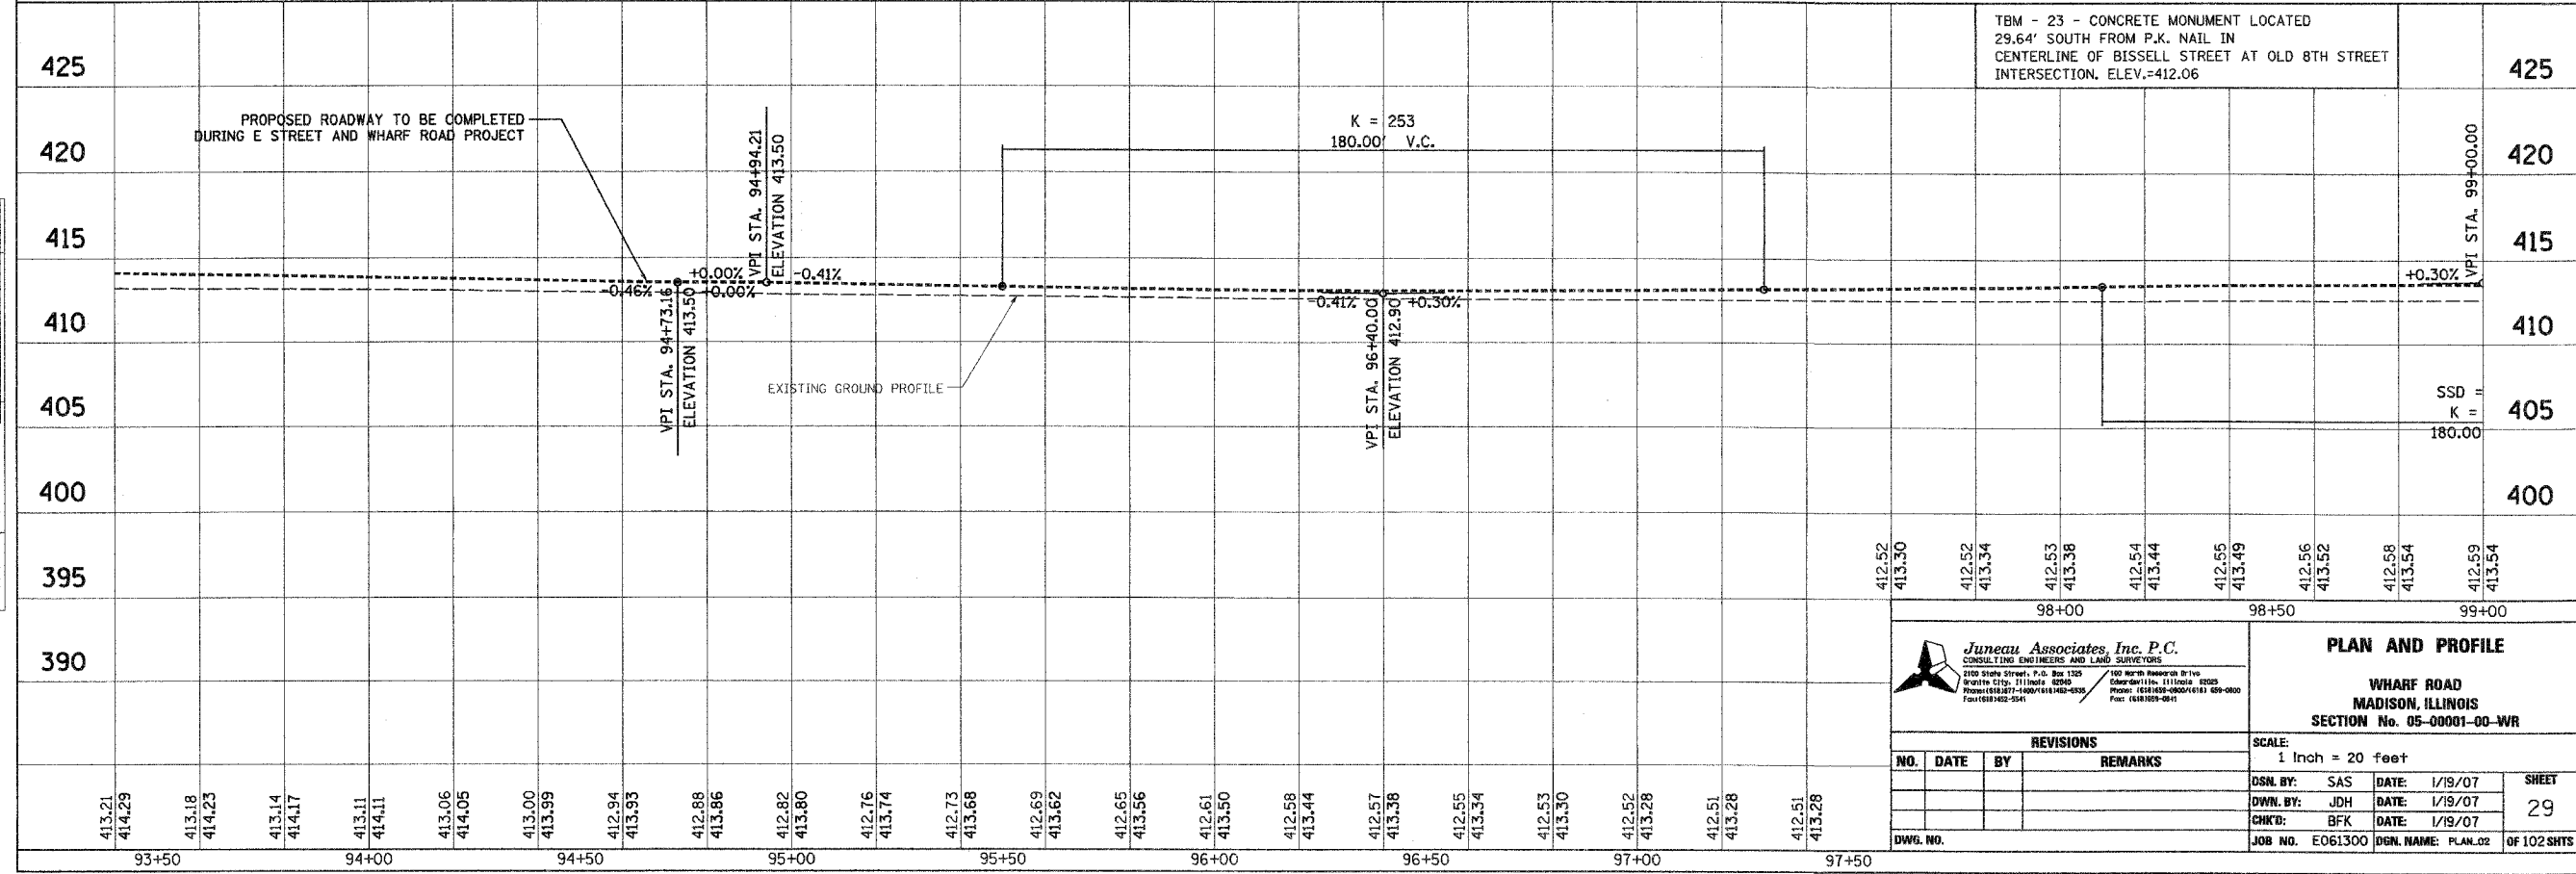


F.A.U. RTE.	SECTION	COUNTY	TOTAL SHEETS	SHEET NO.
9104 05-00001-00-WR		MADISON	102	29
FED. ROAD DIST. NO. ILLINOIS FED. AID PROJECT				
CONTRACT NO. 87914				

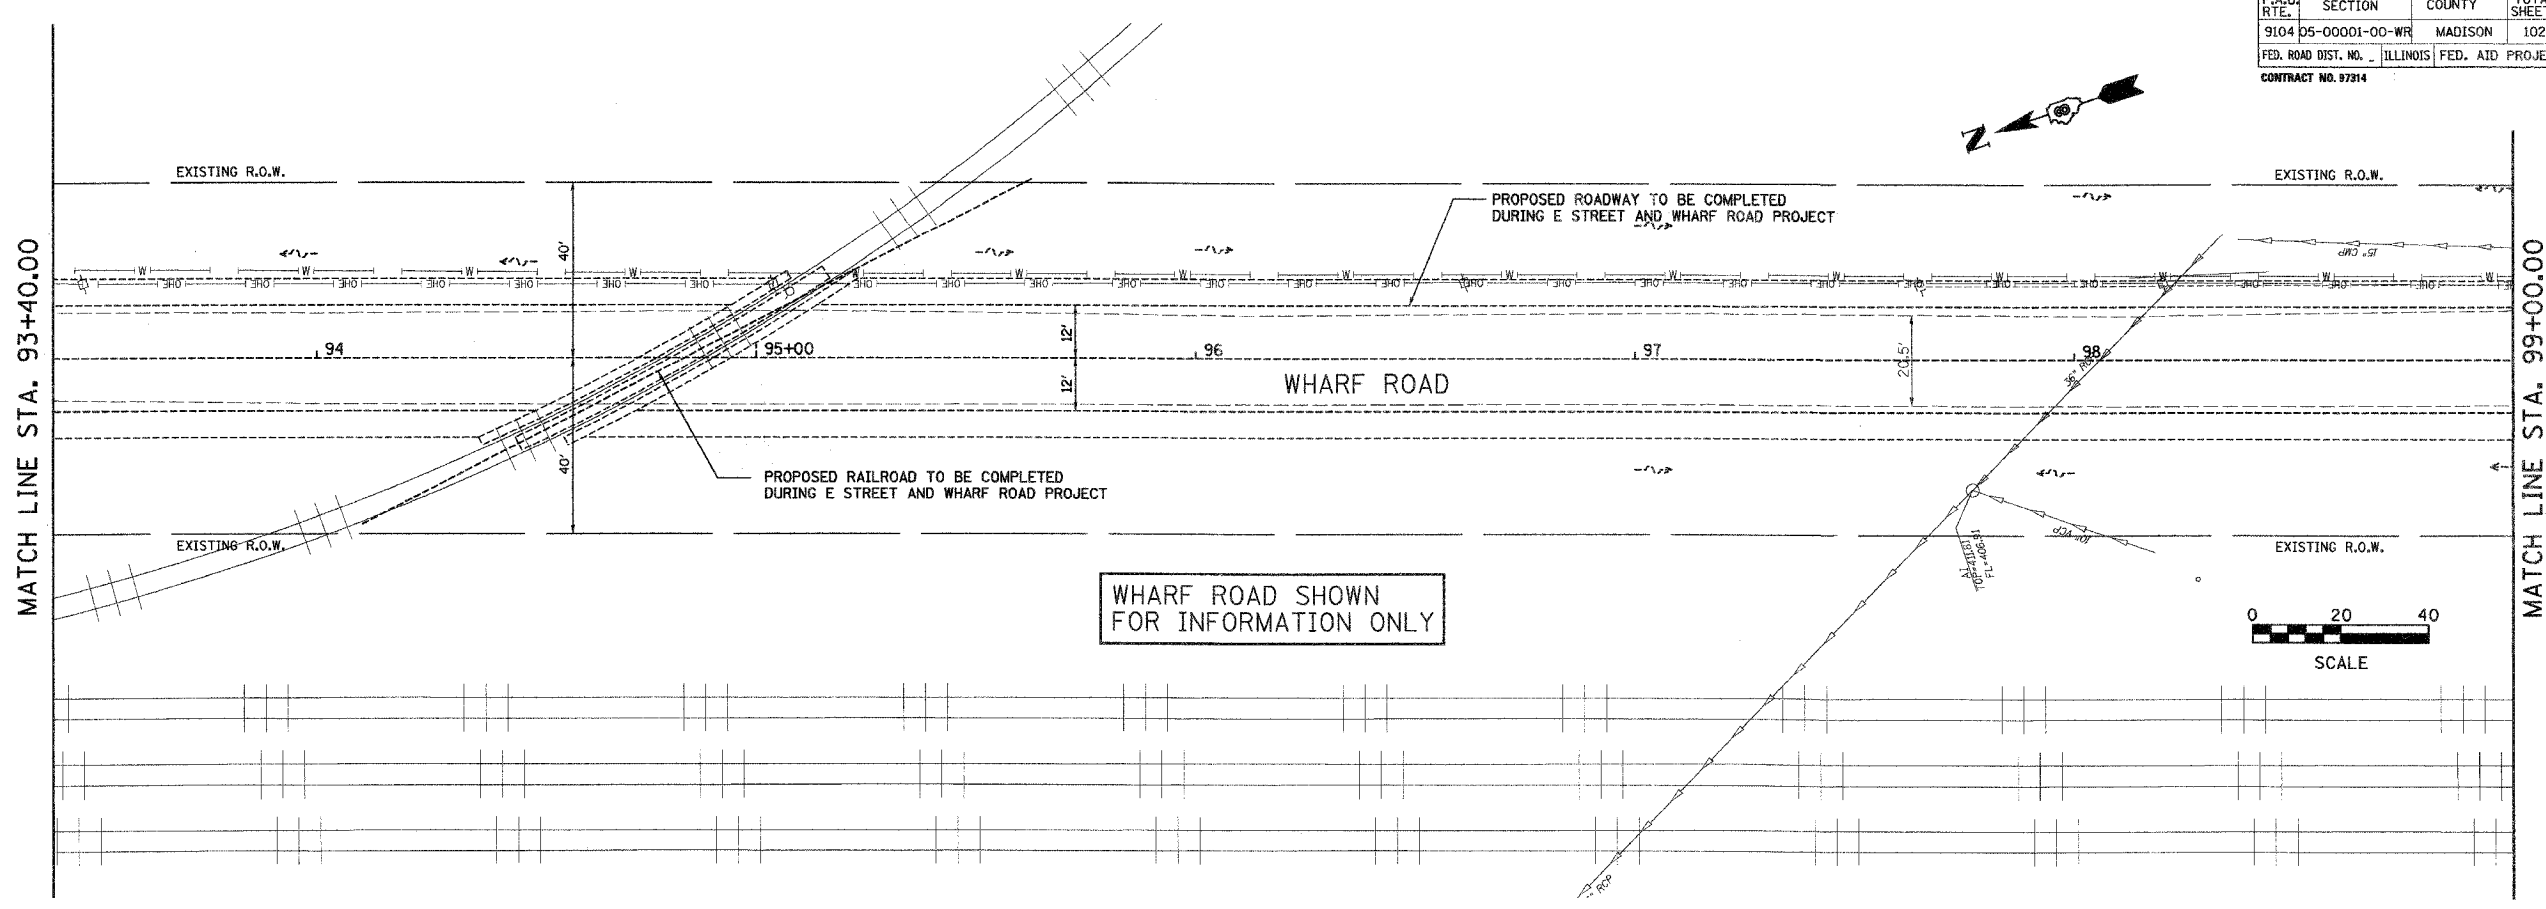

Juneau Associates, Inc. P.C.
CONSULTING ENGINEERS AND LAND SURVEYORS
2105 State Street, P.O. Box 1323
Madison, IL 61702-1323
Phone: (618) 277-1000 / (618) 442-9330
Fax: (618) 442-9341

PLAN AND PROFILE
WHARF ROAD
MADISON, ILLINOIS
SECTION No. 05-00001-00-WR

REVISIONS			
NO.	DATE	BY	REMARKS

SCALE: 1 Inch = 20 feet		SHEET 29 OF 102 SHTS
DSN. BY: SAS	DATE: 1/19/07	
DWN. BY: JDH	DATE: 1/19/07	
CHK'D: BFK	DATE: 1/19/07	
DWG. NO.	JOB NO. E061300	DSN. NAME: PLAN.02

FINAL SURVEY PLOTTED	BY	DATE
NOTE BOOK TEMPLATE		
AREAS CHECKED		
NO.		

ORIGINAL SURVEY PLOTTED	BY	DATE
NOTE BOOK TEMPLATE		
AREAS CHECKED		
NO.		