
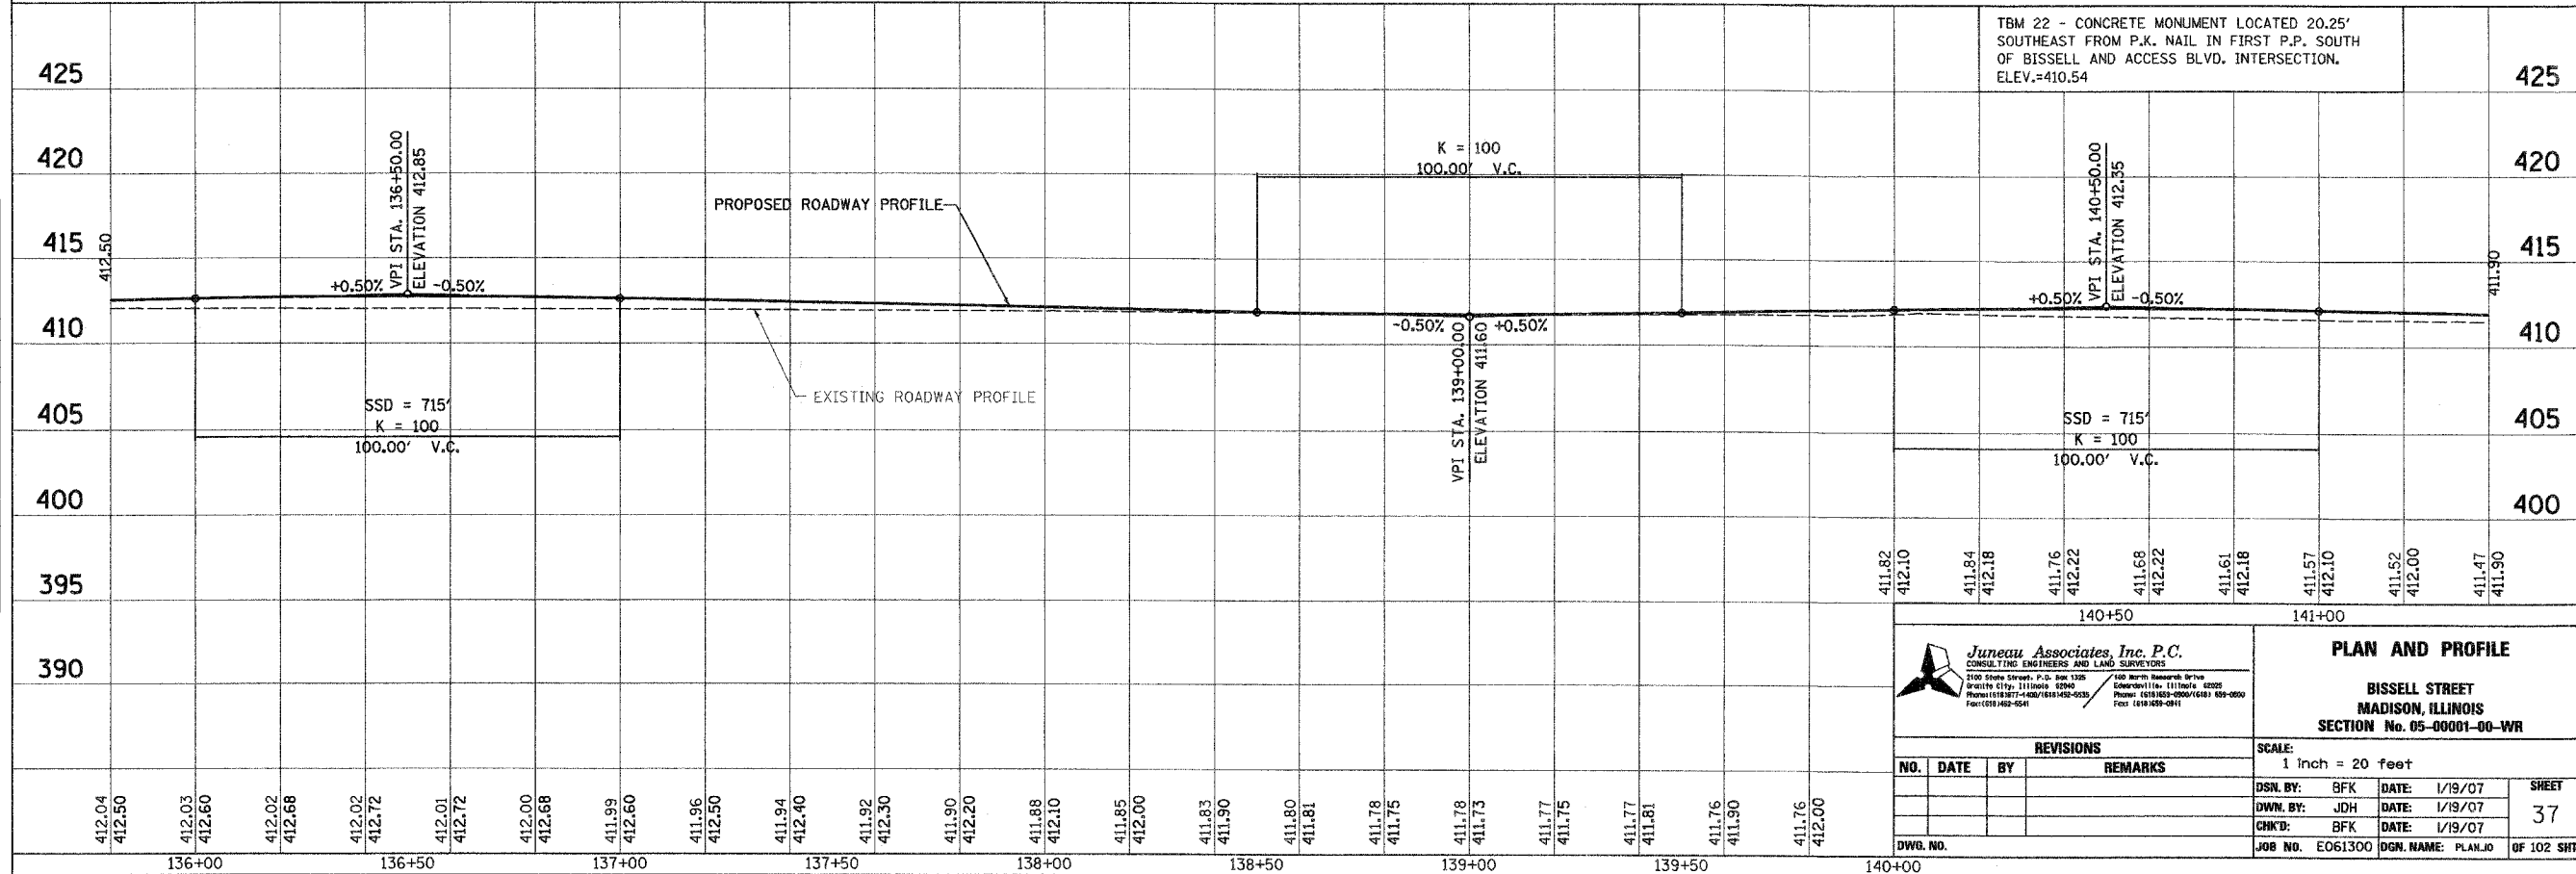
 


F.A.L. No.	SECTION	COUNTY	TOTAL SHEETS	SHEET NO.
9104	05-00001-00-WR	MADISON	102	37
FED. ROAD DIST. No.	ILLINOIS FED. AID PROJECT			
CONTRACT NO. 97314				

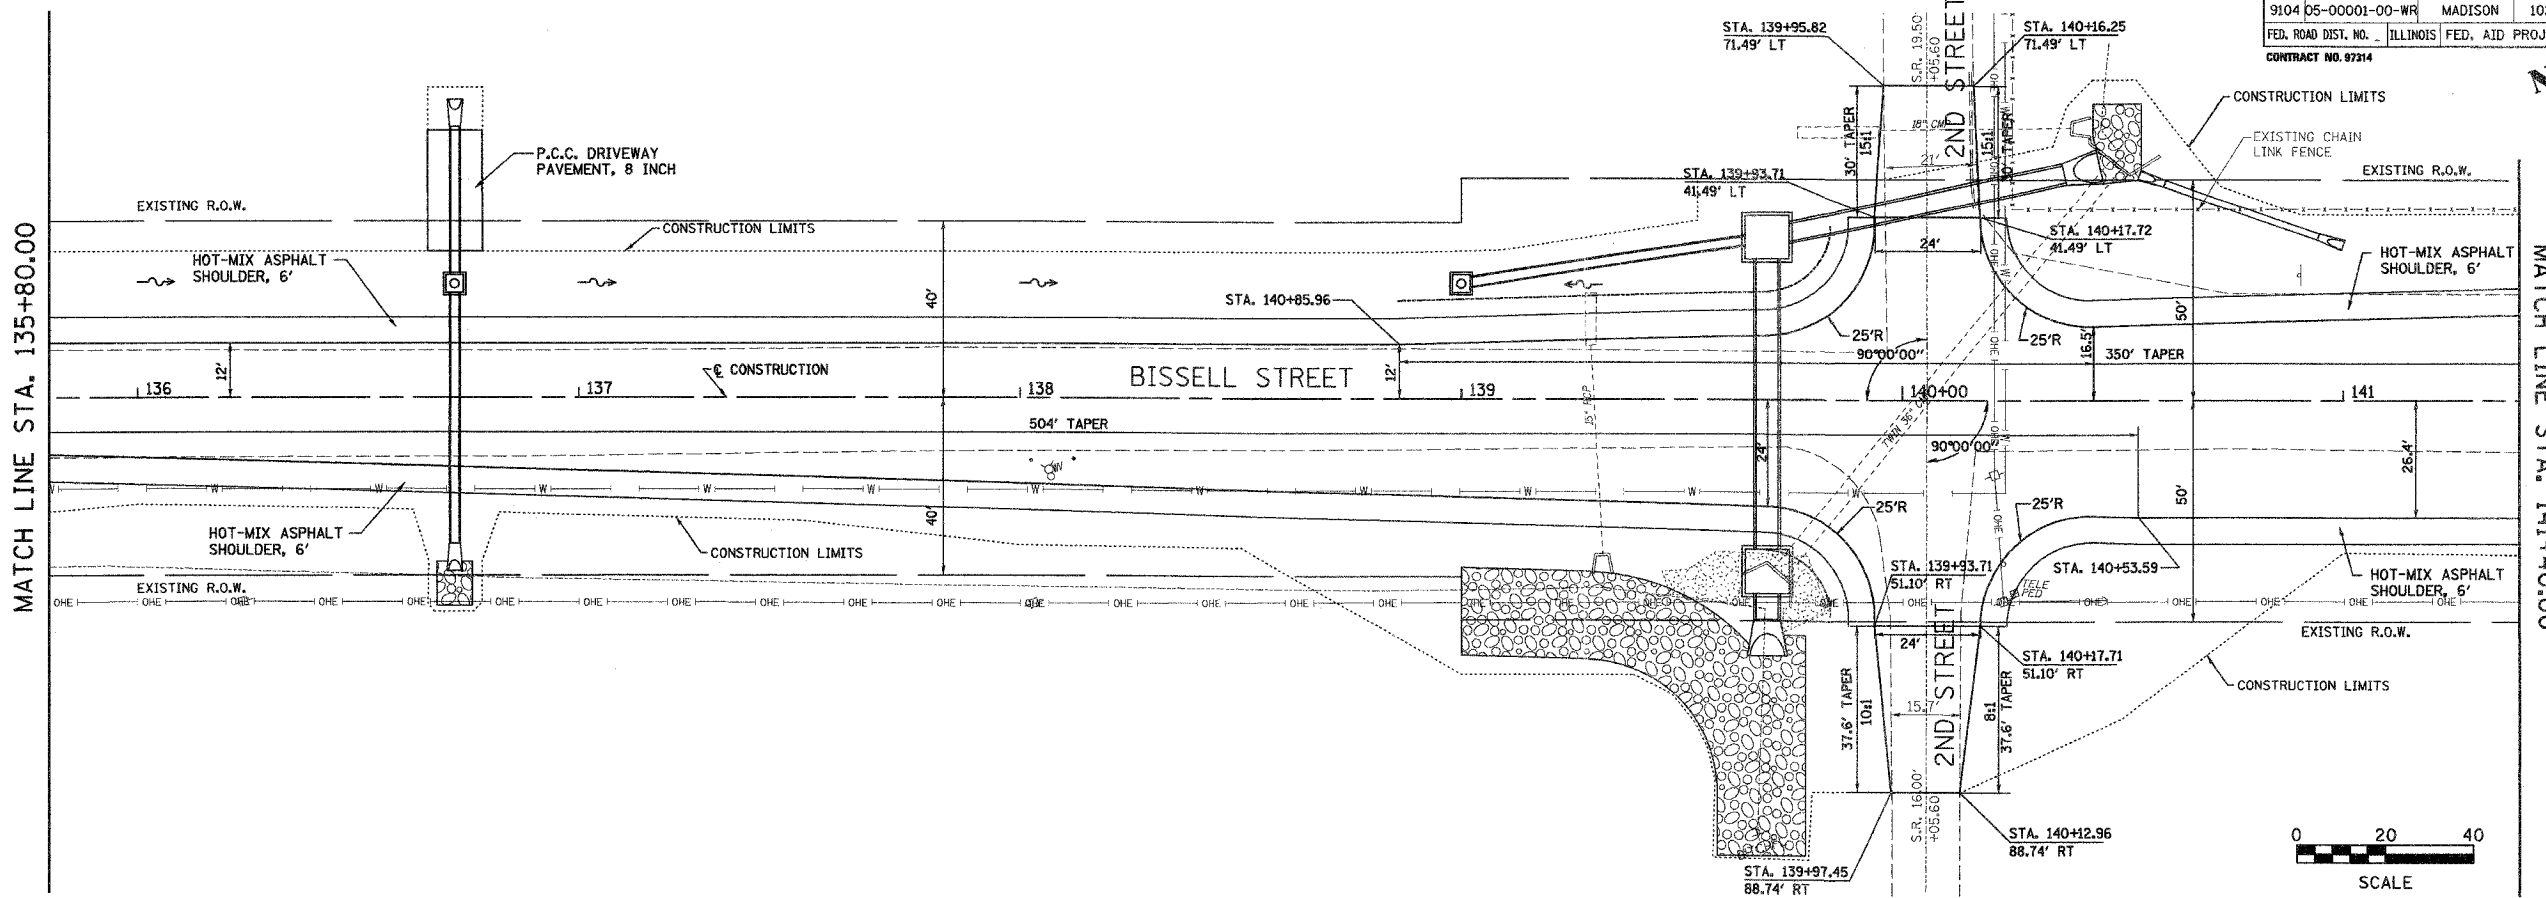

TBM 22 - CONCRETE MONUMENT LOCATED 20.25' SOUTHEAST FROM P.K. NAIL IN FIRST P.P. SOUTH OF BISSELL AND ACCESS BLVD. INTERSECTION. ELEV.=410.54

Juneau Associates, Inc. P.C.
 CONSULTING ENGINEERS AND LAND SURVEYORS
 2100 State Street, P.O. Box 1325
 Granite City, Illinois 62040
 Phone: (618) 877-1400 / (618) 862-0035
 Fax: (618) 862-0041

PLAN AND PROFILE
BISSELL STREET
MADISON, ILLINOIS
SECTION No. 05-00001-00-WR

REVISIONS			
NO.	DATE	BY	REMARKS

SCALE: 1 inch = 20 feet			
DSN. BY:	BFK	DATE:	1/19/07
OWN. BY:	JDH	DATE:	1/19/07
CHKD. BY:	BFK	DATE:	1/19/07
DWG. NO.	JOB NO. E061300	DGN. NAME:	PLAN.JO
			OF 102 SHEETS

FINAL SURVEY PLOTTED	BY	DATE
NOTE BOOK TEMPLATE		
AREAS CHECKED		
NO.		

ORIGINAL SURVEY PLOTTED	BY	DATE
NOTE BOOK TEMPLATE		
AREAS CHECKED		
NO.		