


CONTRACT NO. 98996				
FAP RTE	SECTION	COUNTY	TOTAL SHEETS	SHEET NO.
869	(105A)BR-1	SALINE	44	10
STA.	TO STA.			
FED. ROAD DIST. NO.	ILLINOIS	FED. AID PROJECT		

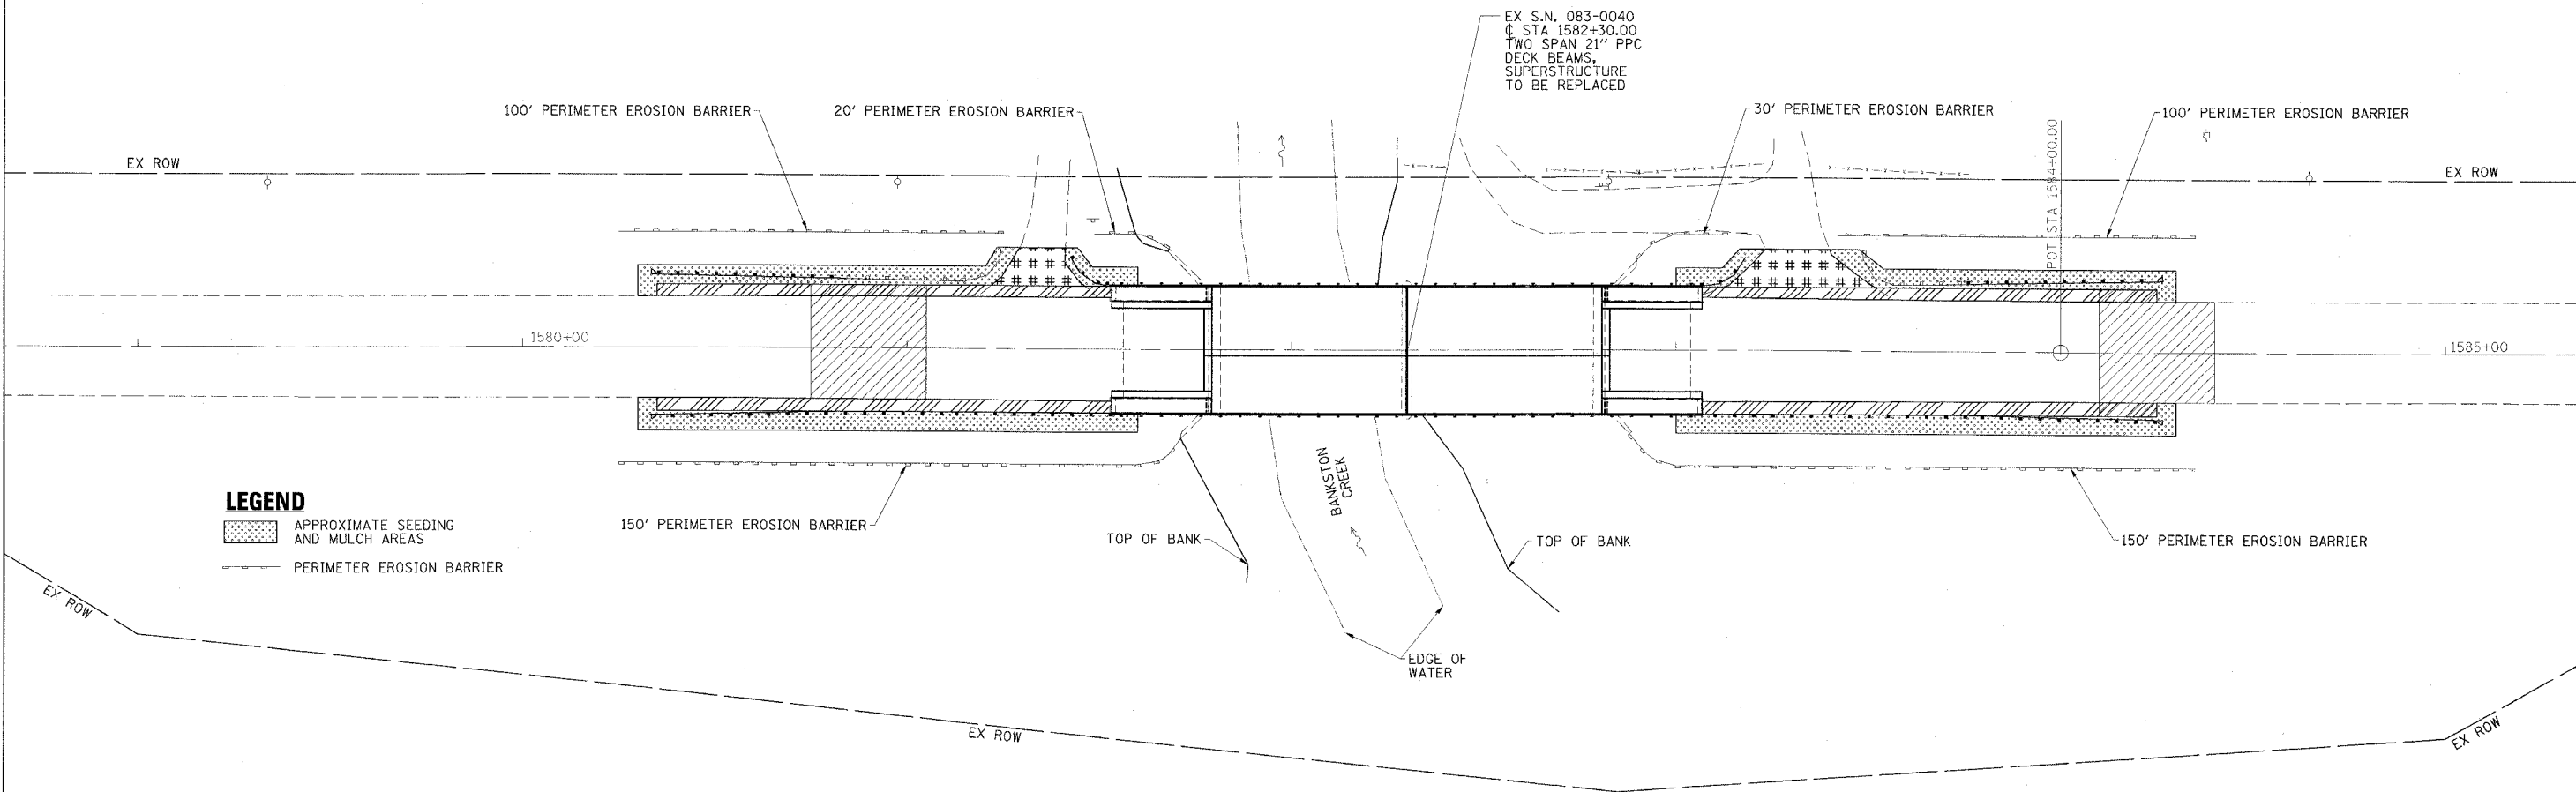

LEGEND

APPROXIMATE SEEDING AND MULCH AREAS

PERIMETER EROSION BARRIER

ESCA CONSULTANTS, INC.			
DESIGNED BY:	MTD	02/07	
DRAWN BY:	DWH	02/07	
CHECKED BY:	MTD	02/07	
APPROVED BY:	RDP	04/07	

*EROSION CONTROL
AND DRAINAGE PLAN
FAP RTE 869 (IL 34)
SECTION (105A)BR-1
SALINE COUNTY*

PLOT DATE =
FILE NAME =
REFERENCE =