

GENERAL NOTES





1. SITE DISCHARGE POINTS INDICATE THE GENERAL LOCATION WHERE RUNOFF FROM THE CORRESPONDING DRAINAGE AREA EXITS THE CONTRACT LIMITS. ALL SITE DISCHARGES ARE RECEIVED BY SILVER CREEK EITHER DIRECTLY OR VIA TRIBUTARIES WHICH INCLUDE CROOKED CREEK.
2. PER SPECIFICATION SECTION 901-3.4, THE CONTRACTOR IS REQUIRED TO MOW ALL GRASS WITHIN CONSTRUCTION LIMITS. SPECIFICALLY, GRASS MUST BE MAINTAINED AT A HEIGHT BETWEEN 6" AND 8".

| TEMPORARY EROSION CONTROL QUANTITIES | | | |
|--------------------------------------|-------------------------|------|----------|
| ITEM NO. | ITEM | UNIT | QUANTITY |
| AR156510 | SILT FENCE | L.F. | 200.00 |
| AR156511 | DITCH CHECKS | EACH | 4.00 |
| AR801853 | STONE CHECK DAM | C.Y. | 116.00 |
| SEEDING / MULCHING QUANTITIES | | | |
| AR156531 | EROSION CONTROL BLANKET | S.Y. | 3,562.00 |
| AR801510 | SEEDING | ACRE | 0.80 |

NOTES:
1. NO SILT FENCE IS SHOWN ON THIS SHEET. THE LOCATIONS OF THE QUANTITY INCLUDED WILL BE PLACED AT LOCATIONS DETERMINED IN THE FIELD SHOULD THE NEED ARISE


- LEGEND**
- AREA OF CONSTRUCTION AND APPROXIMATE DISTURBANCE LIMITS
 - ▨ RIPRAP
 - ▨ SEEDING / EROSION CONTROL FABRIC
 - PROJECT DRAINAGE PATH
 - ① SITE DISCHARGE POINT

SITE DISCHARGE POINT RECEIVING WATER
① SITE DISCHARGE TO LITTLE SILVER CREEK

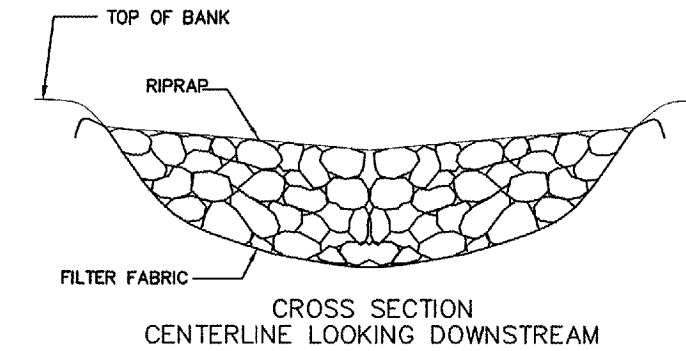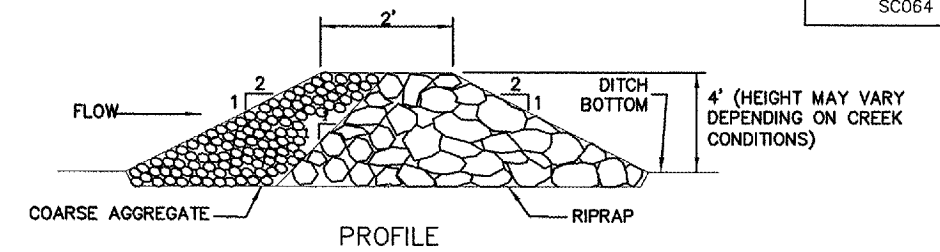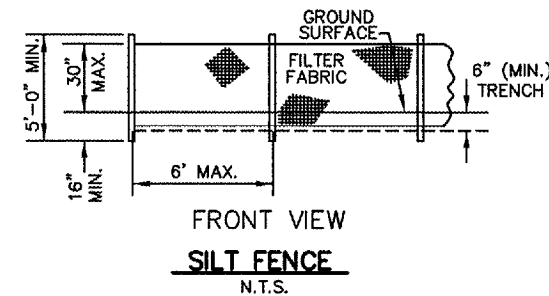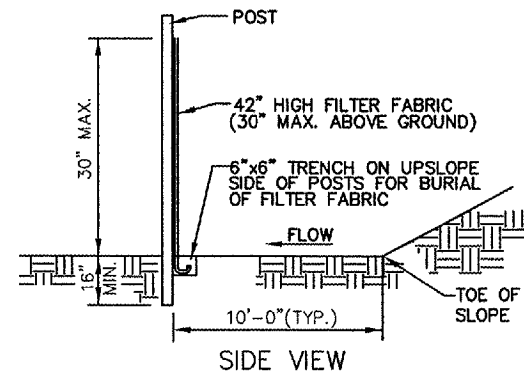

STONE CHECK DAM
N.T.S.

NOTE: CONTRACTOR SHALL SECURE SIDES WITH SANDBAGS, ETC. AS NECESSARY SHOULD DEWATERING BE NECESSARY (PAID FOR UNDER ITEM AR801854).

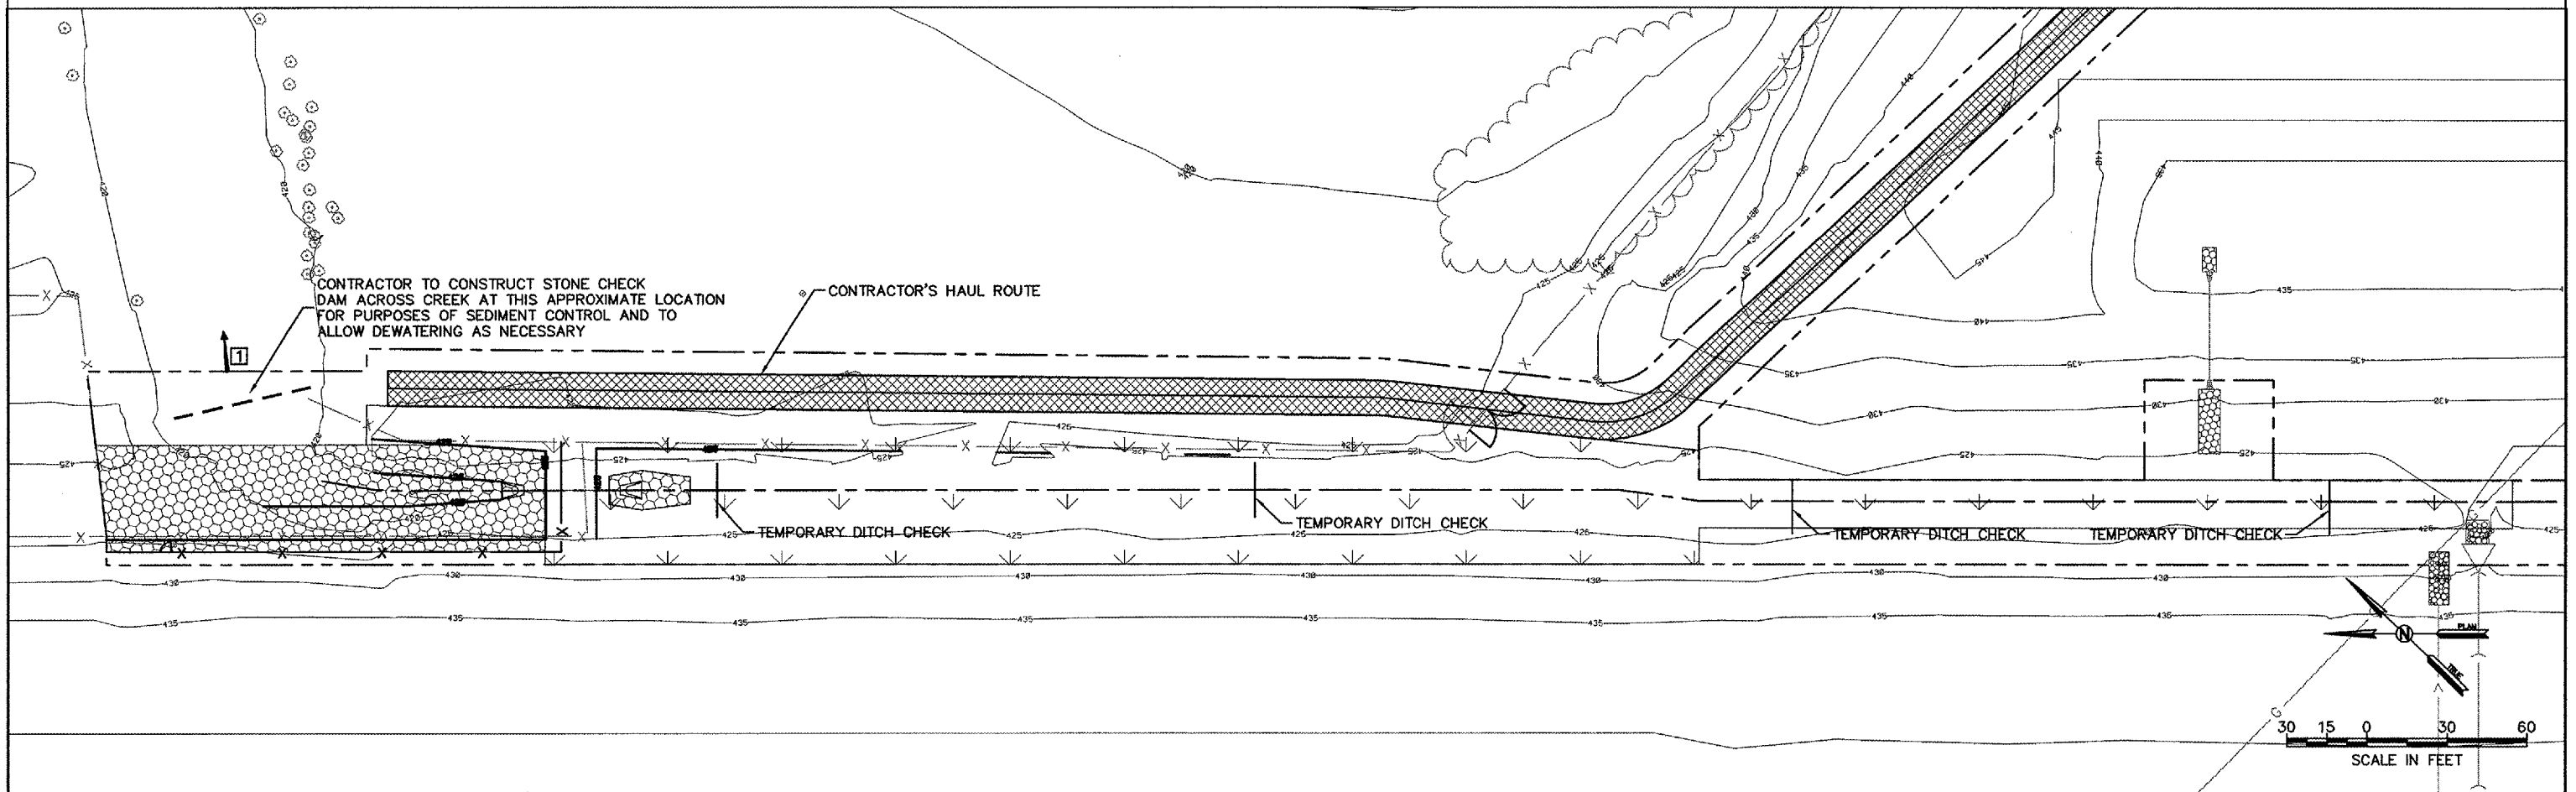


| REV. | DATE | BY | APPR. | DESCRIPTION | PLOT FILE | REV. | DATE | BY | APPR. | DESCRIPTION | PLOT FILE |
|------|------|----|-------|-------------|-----------|------|------|----|-------|-------------|-----------|
| | | | | | | | | | | | |

DESIGNED BY: DJT
DRAWN BY: DJT
CHECKED BY: TNG
DATE: 06/08/07



TWY K EROSION STABILIZATION

9768 Airport Blvd, Box 3
Mascoutah, IL 62258
PH 618-624-2628
FAX 618-566-5324

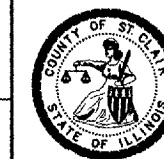

STORMWATER POLLUTION PREVENTION PLAN (DETAILS)

DWG. FILE NAME
95073-C-05
SHEET NO.
5