



NOTES:

1. CONTRACTOR REQUIRED TO PROVIDE ANY/ALL DEWATERING MEANS NECESSARY. THESE COSTS SHALL BE INCLUDED IN ITEM AR801B54.

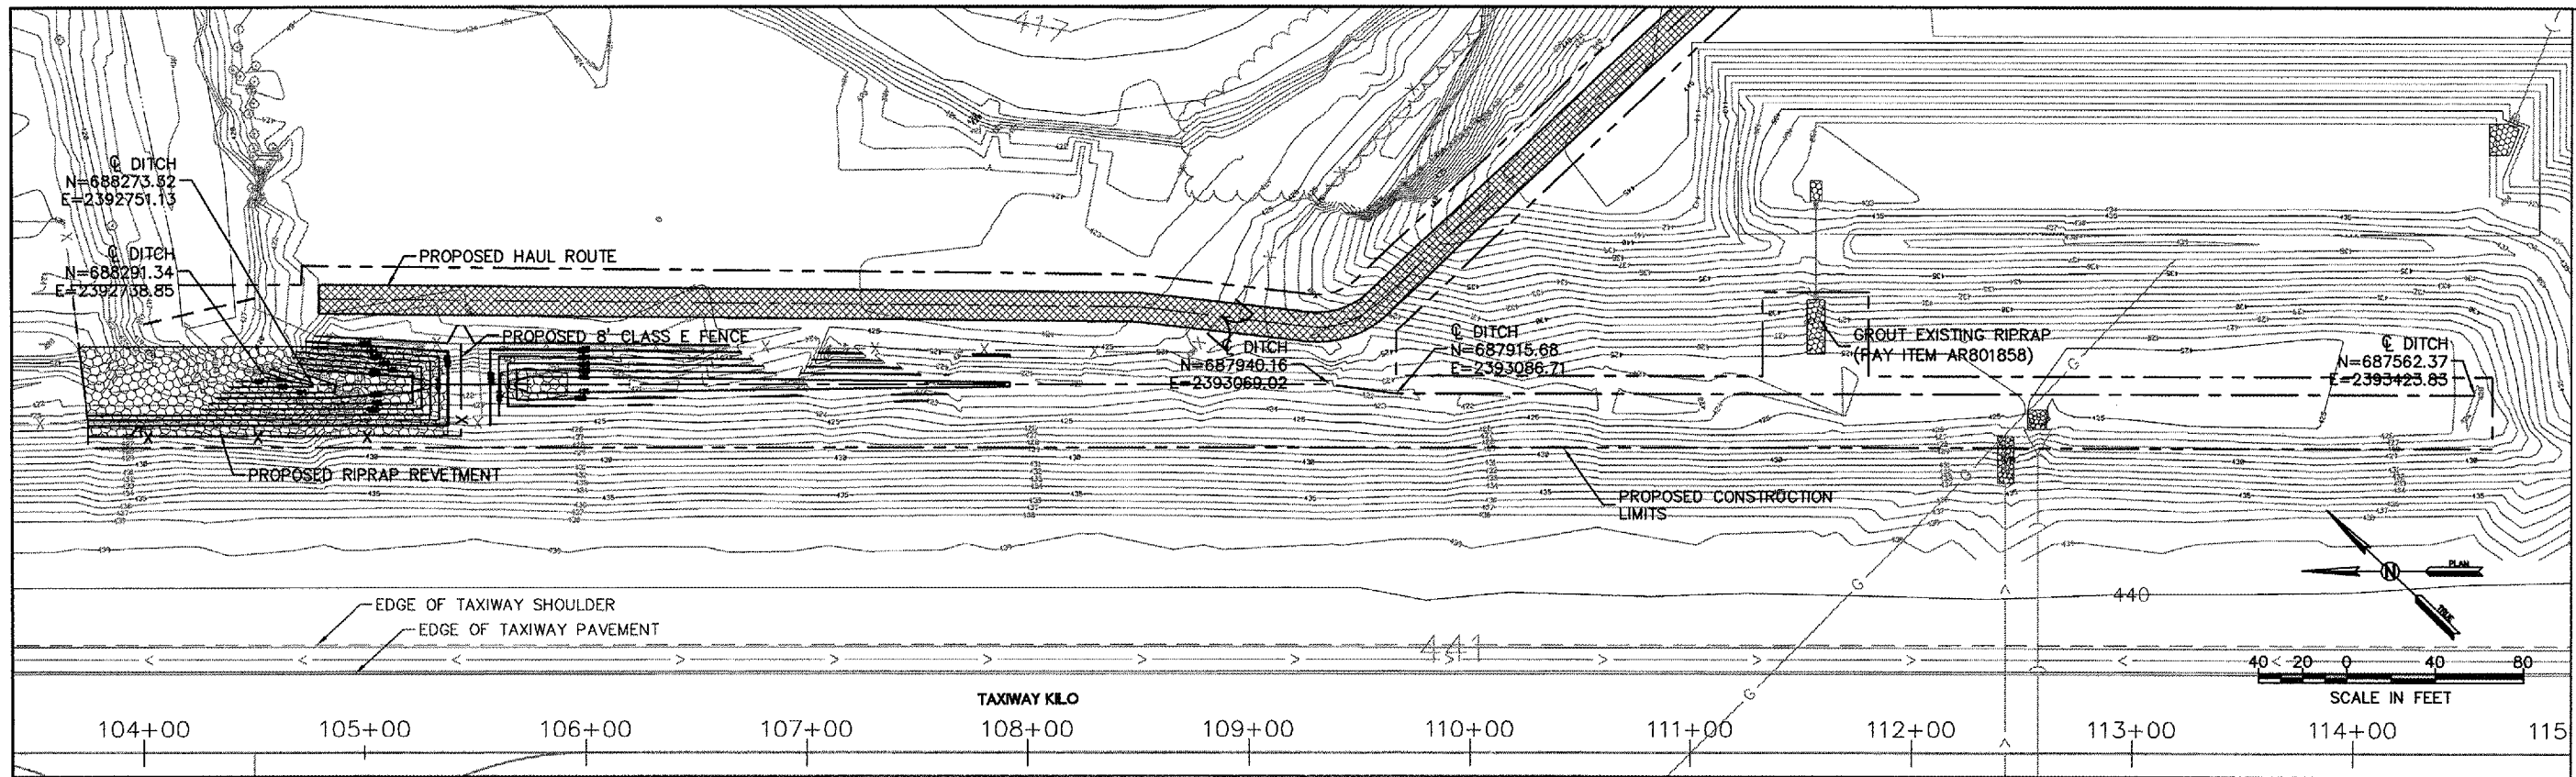

PLAN

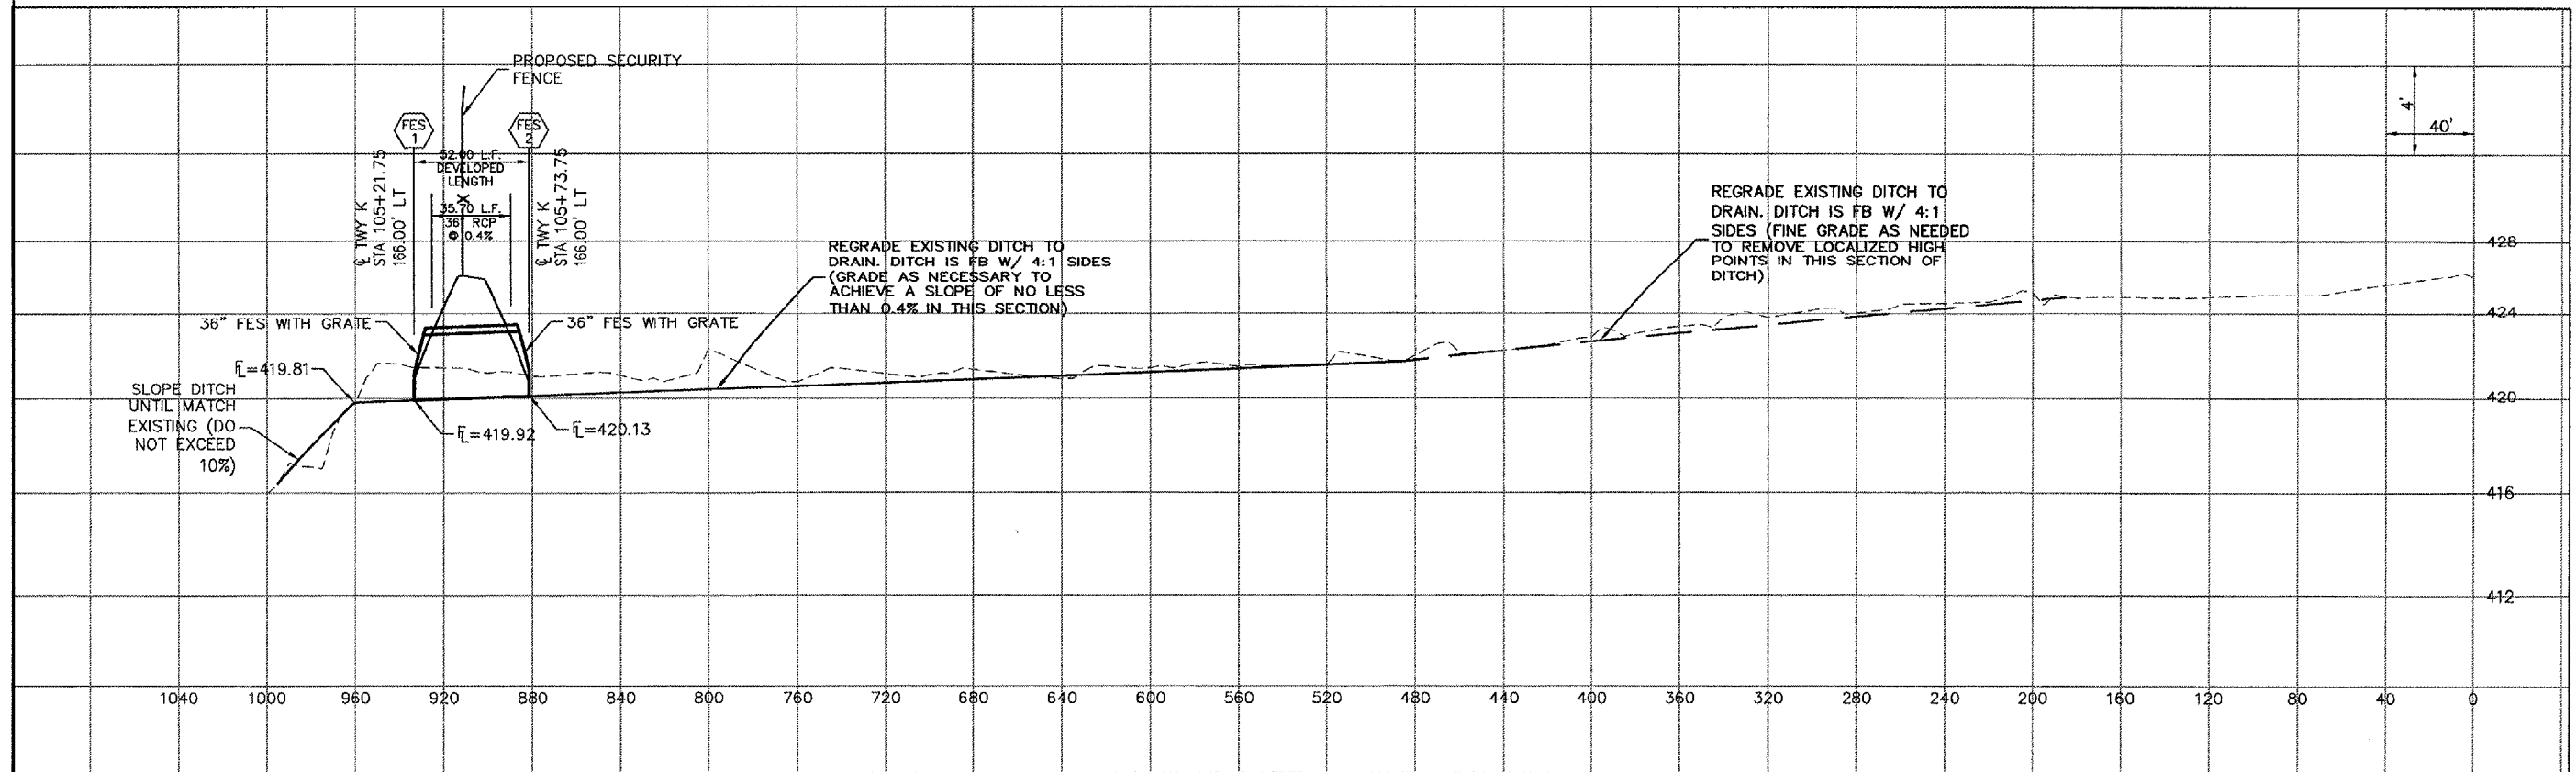

PROFILE

REV.	DATE	BY	APPR.	DESCRIPTION	PLOT FILE	REV.	DATE	BY	APPR.	DESCRIPTION	PLOT FILE

DESIGNED BY: DJT
 DRAWN BY: DJT
 CHECKED BY: TNG
 DATE: 06/08/07



TWY K EROSION STABILIZATION
 9768 Airport Blvd, Box 3
 Mascoutah, IL 62258
 PH 618-624-2628
 FAX 618-566-5324



DITCH PLAN AND PROFILE

DWG. FILE NAME
95073-C-08
 SHEET NO.
8