
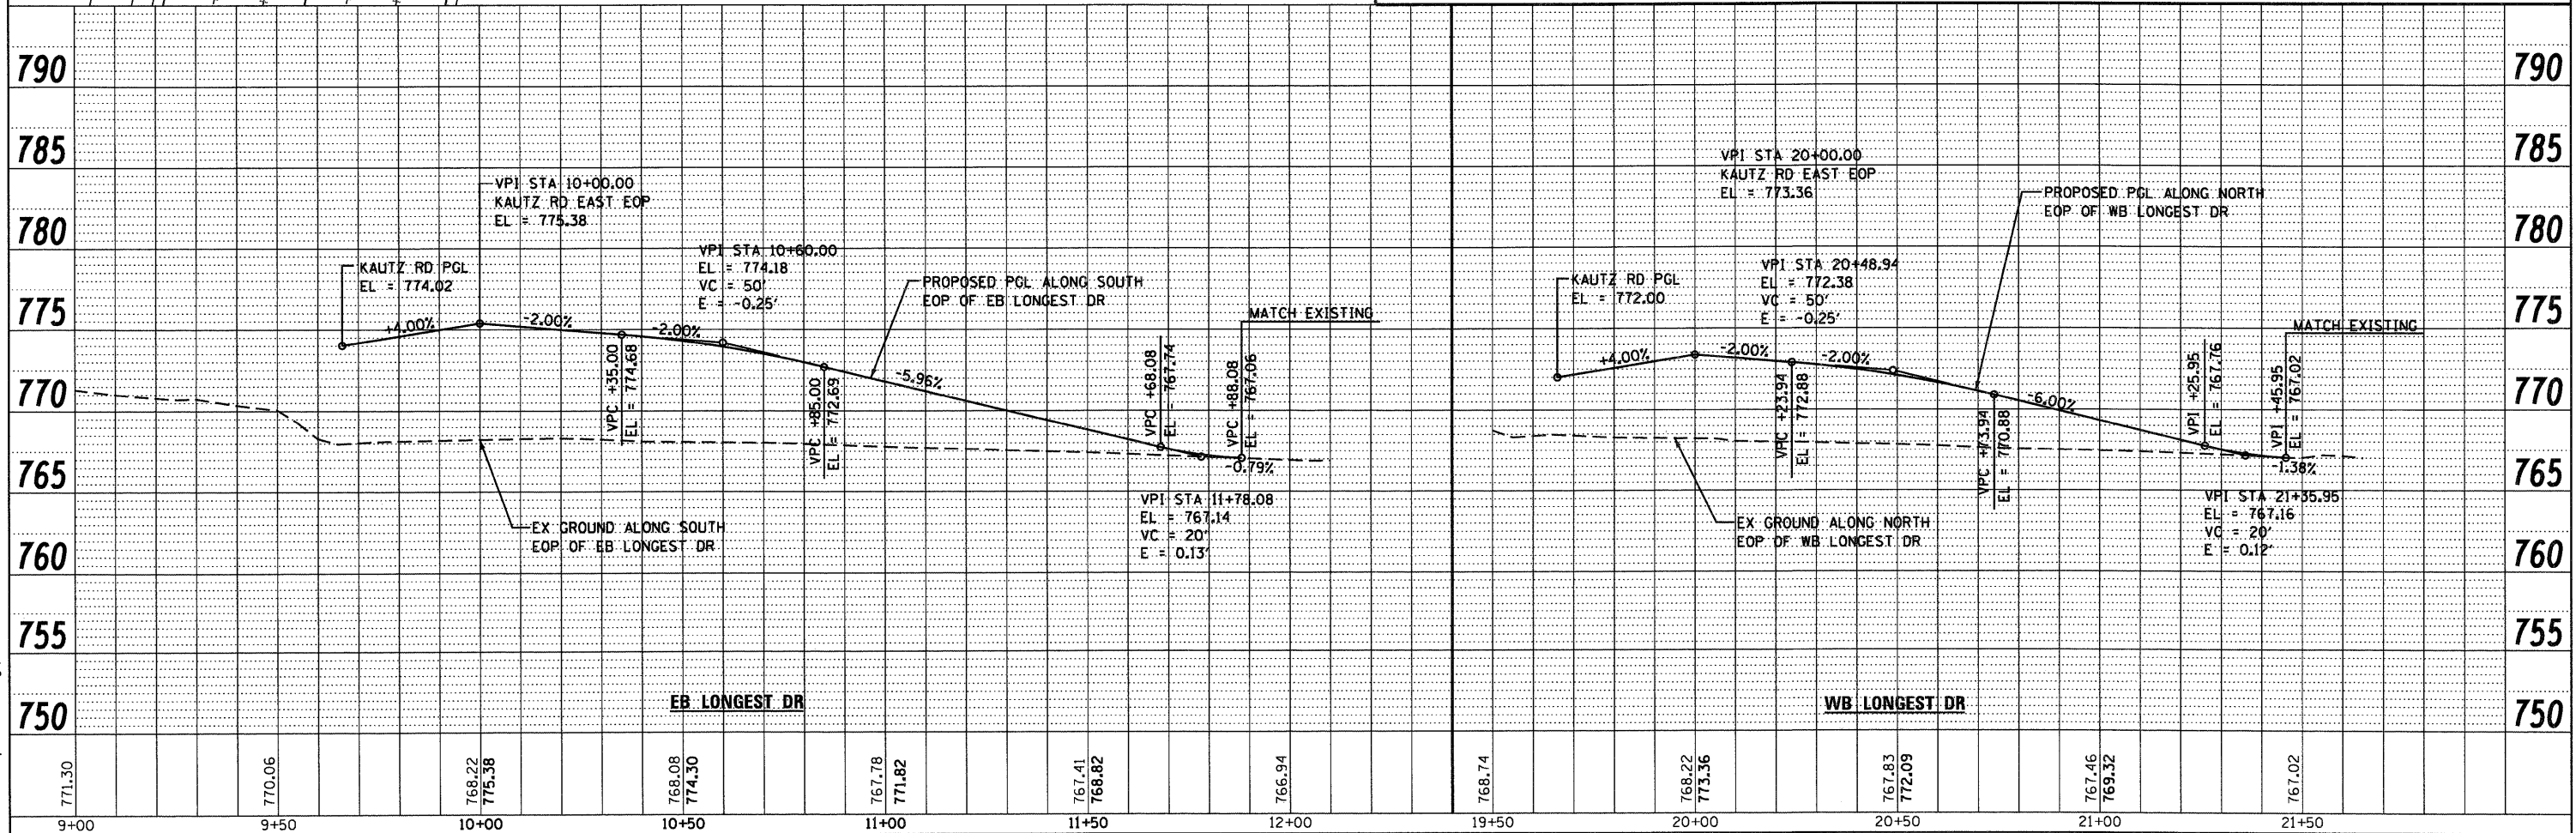
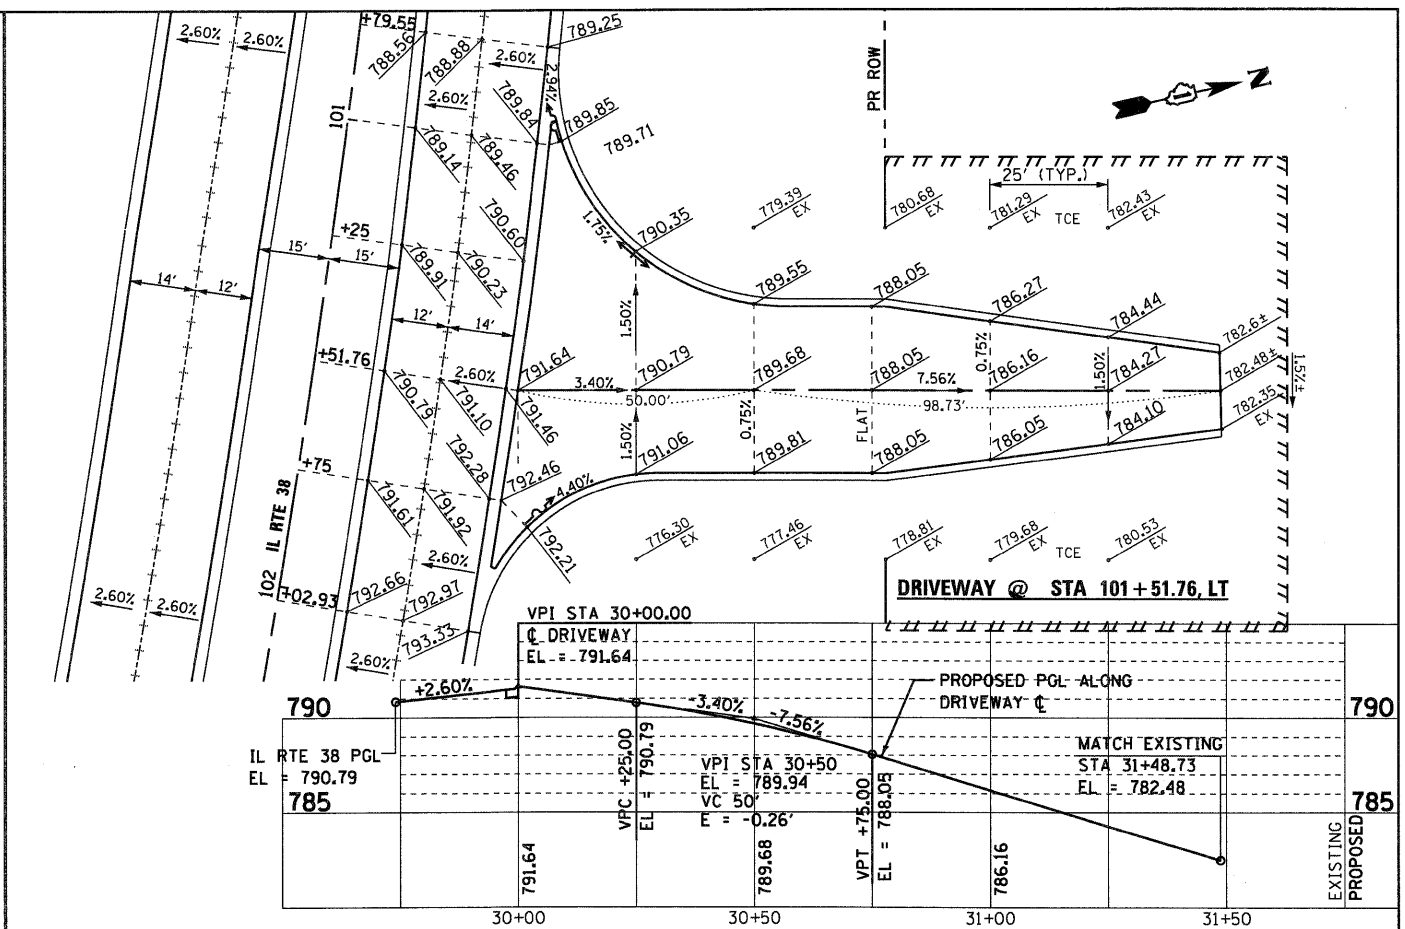


PLAN	BY	DATE
SURVEYED		
ALIGNED		
CHECKED		
RT. OF WAY		
CADD FILE NAME		
NO.		

PROF FILE	BY	DATE
SURVEYED		
PROF. CHECKED		
NO. NOTED		
STRUCTURE NOTATIONS CHKD		
NO.		

McDonough Associates Inc.
Engineers / Architects
130 East Randolph Street, Chicago, Illinois 60601

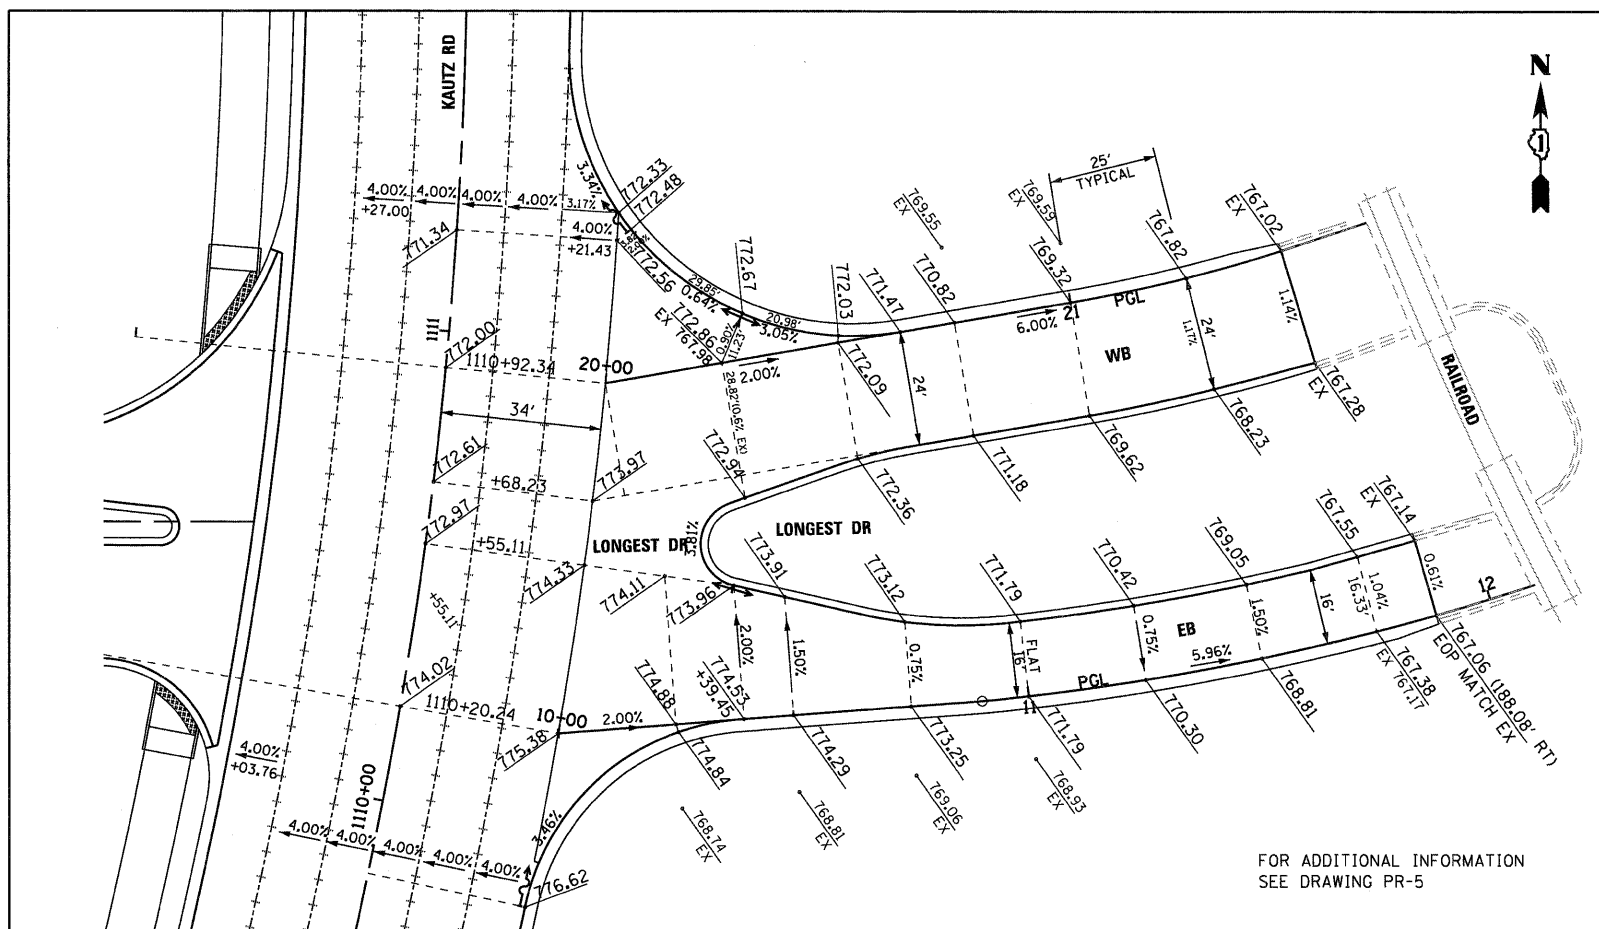

FILE NAME =	USER NAME = YKim	DESIGNED - JTF	REVISED -	STATE OF ILLINOIS DEPARTMENT OF TRANSPORTATION	LONGEST DR PLAN AND PROFILE AND PAVEMENT DETAILS	F.A.P. RTE.	SECTION	COUNTY	TOTAL SHEETS	SHEET NO.
D160122-SHT-PAVEMENT-DETAILS10.dgn		DRAWN - JTF	REVISED -			347	LY (HB & VB)	DUPAGE/KANE	421	124
PLOT SCALE = 1:20		CHECKED - EUG	REVISED -			PD-10		CONTRACT NO. 60122		
PLOT DATE = 10/14/2011		DATE = 10/14/11	REVISED -			FED. ROAD DIST. NO. 1 ILLINOIS FED. AID PROJECT				