



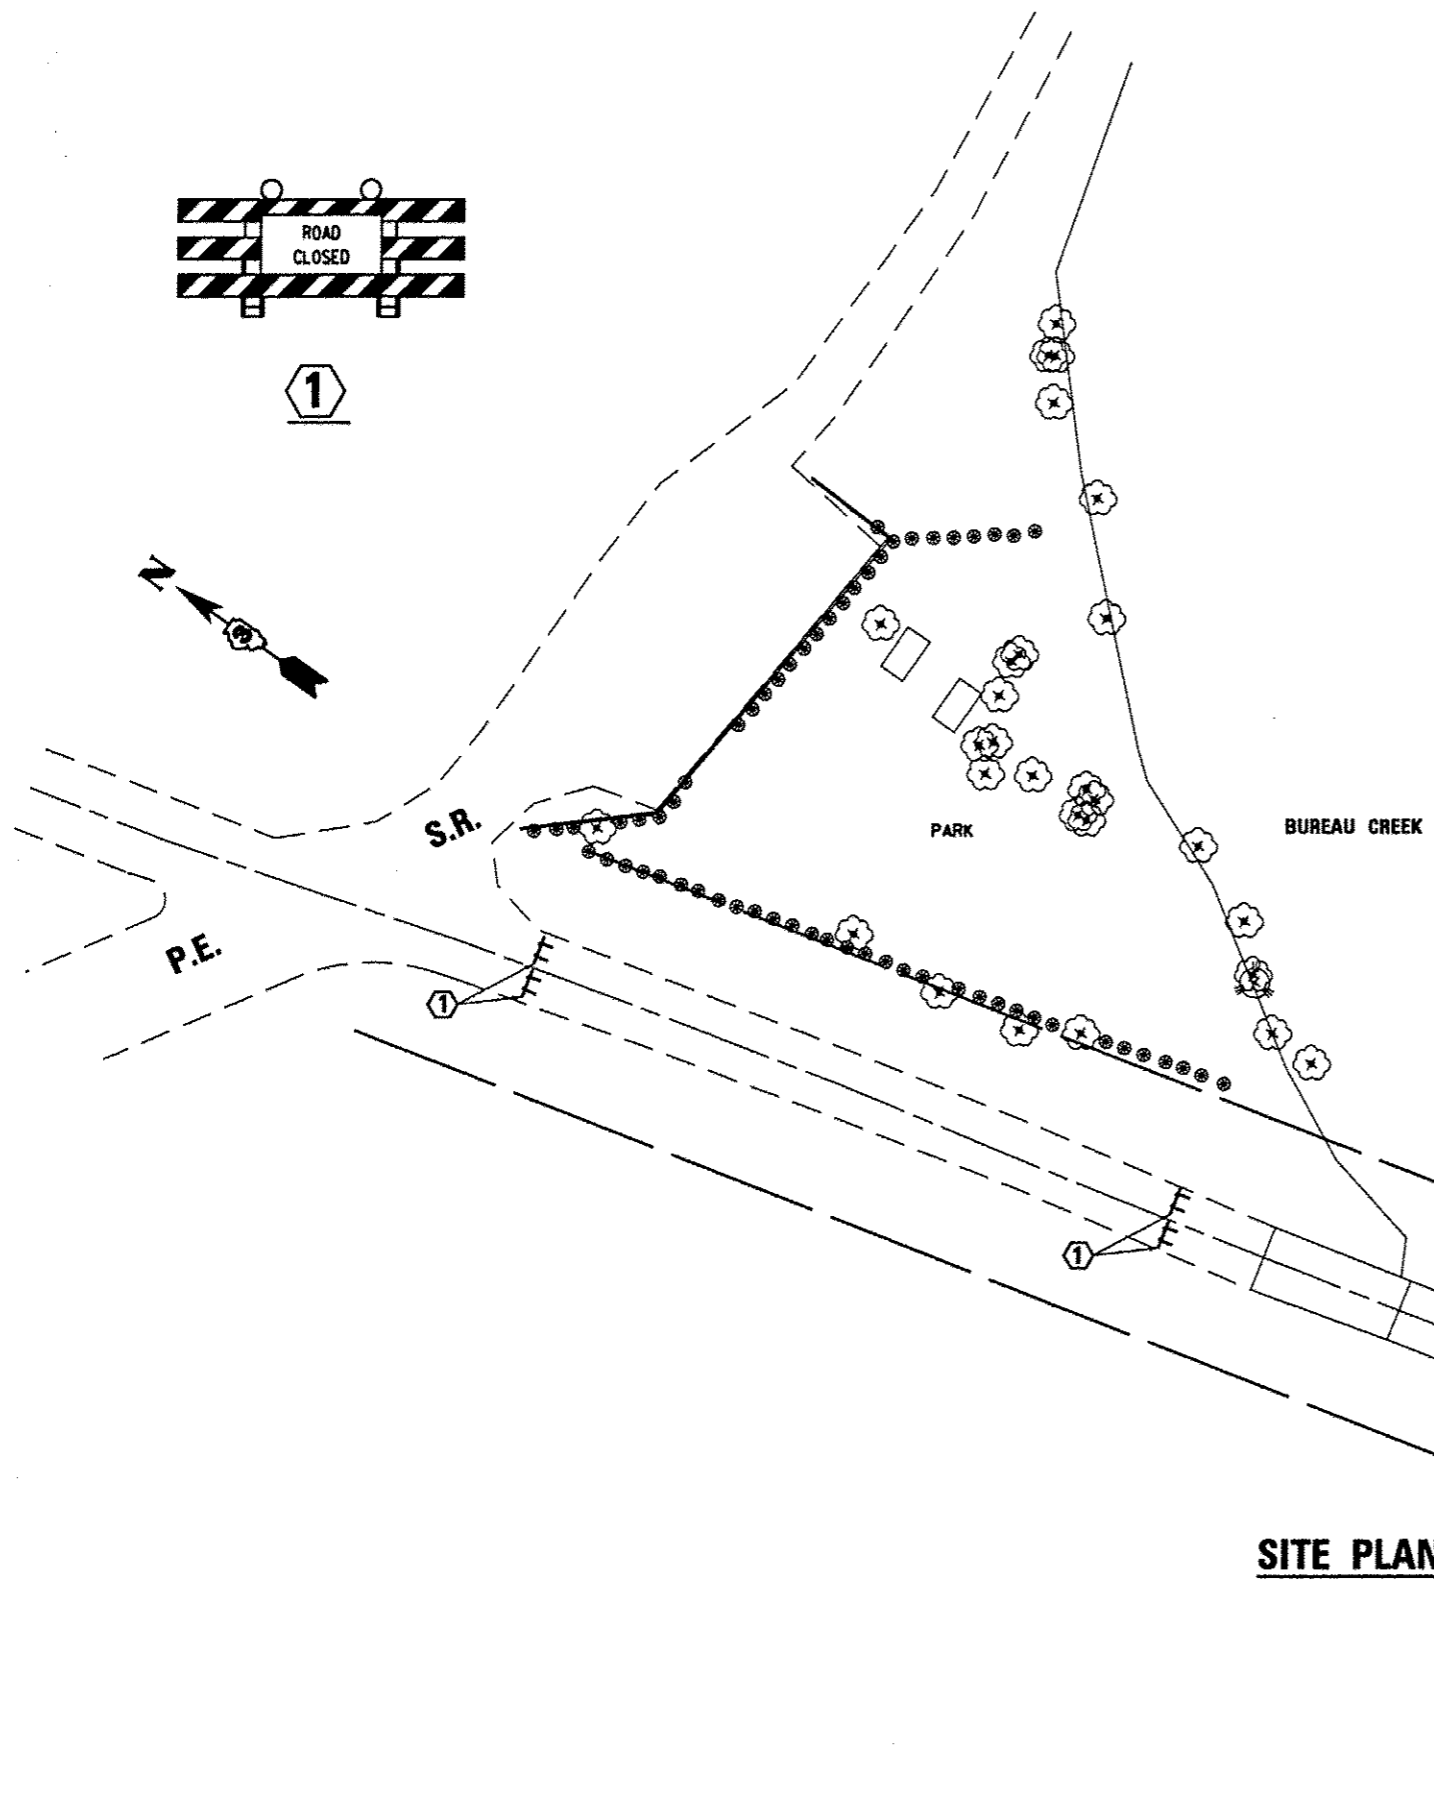


1

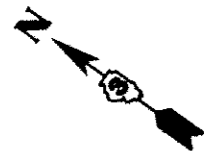


SITE PLAN

SN 006-0134

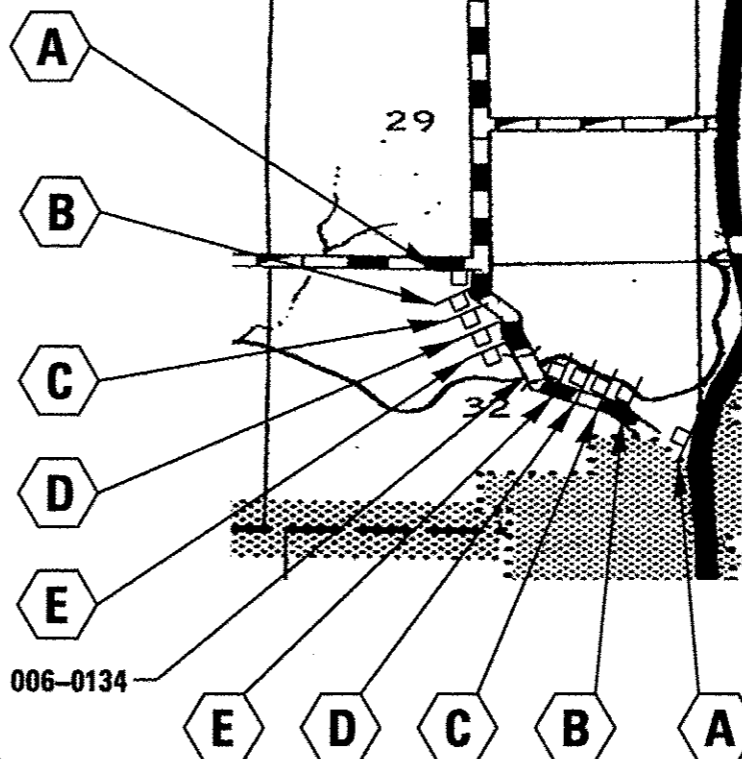

R11-3A 60"X30"

PLACED AT INTERSECTION

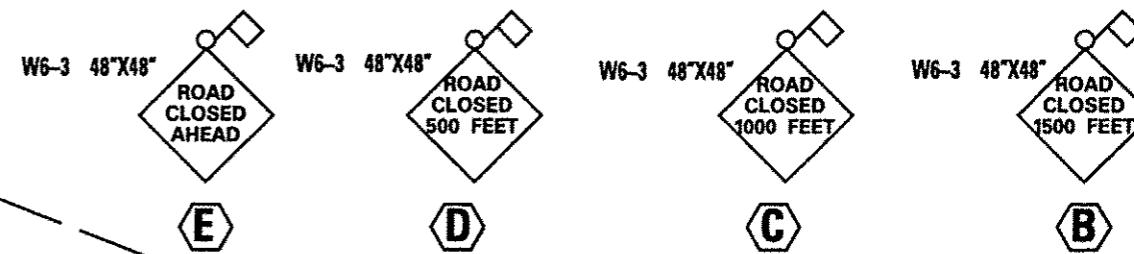

PAVED TURNAROUND

30' MIN.
60' MAX.

FILE NAME : c:\pwwork\psidot\woodshankr\1\08282068	USER NAME : woodshankr1	DESIGNED RON WOODSHANK	REVISED -
	366872-sht-details.dgn	DRAWN RON WOODSHANK	REVISED -
	PLOT SCALE * 1/8" = 1' / 1/4"	CHECKED -	REVISED -
	PLOT DATE * 6/28/2012	DATE -	REVISED -

STATE OF ILLINOIS
DEPARTMENT OF TRANSPORTATION

TRAFFIC CONTROL DETAILS

SCALE: SHEET NO. 1 OF 1 SHEETS STA. TO STA.

T.P. RTE. 246	SECTION 10RCS/1P-2	COUNTY BUREAU	TOTAL SHEETS 11	SHEET NO. 4
CONTRACT NO. 66872			ILLINOIS FED. AID PROJECT	