
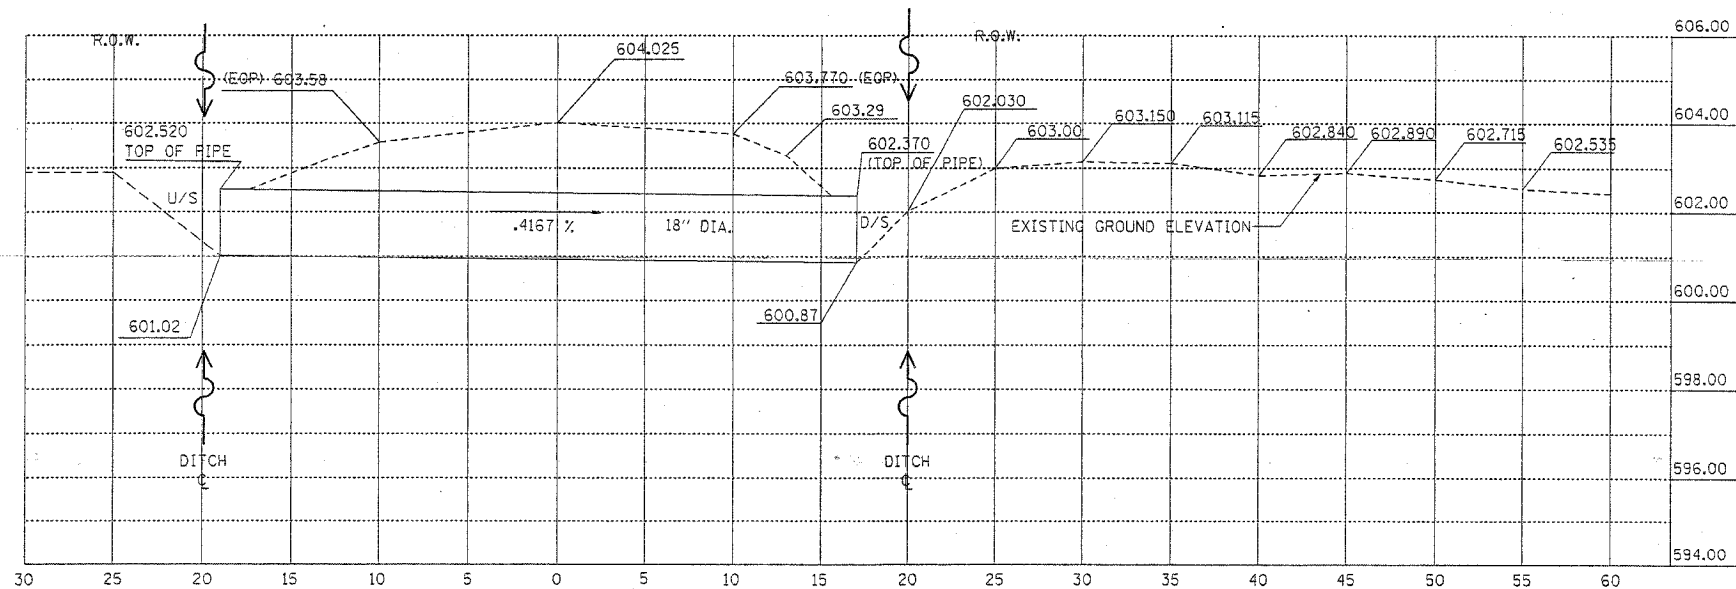


STATEVILLE RD/ DIVISION ST.

F.A.U. RTE.	SECTION	COUNTY	TOTAL SHEETS	SHEET NO.
0291	2003-096RS	WILL	30	10
STA.		TO STA.		
FED. ROAD DIST. NO.	ILLINOIS	FED. AID PROJECT		
CONTRACT NO.: 62672				

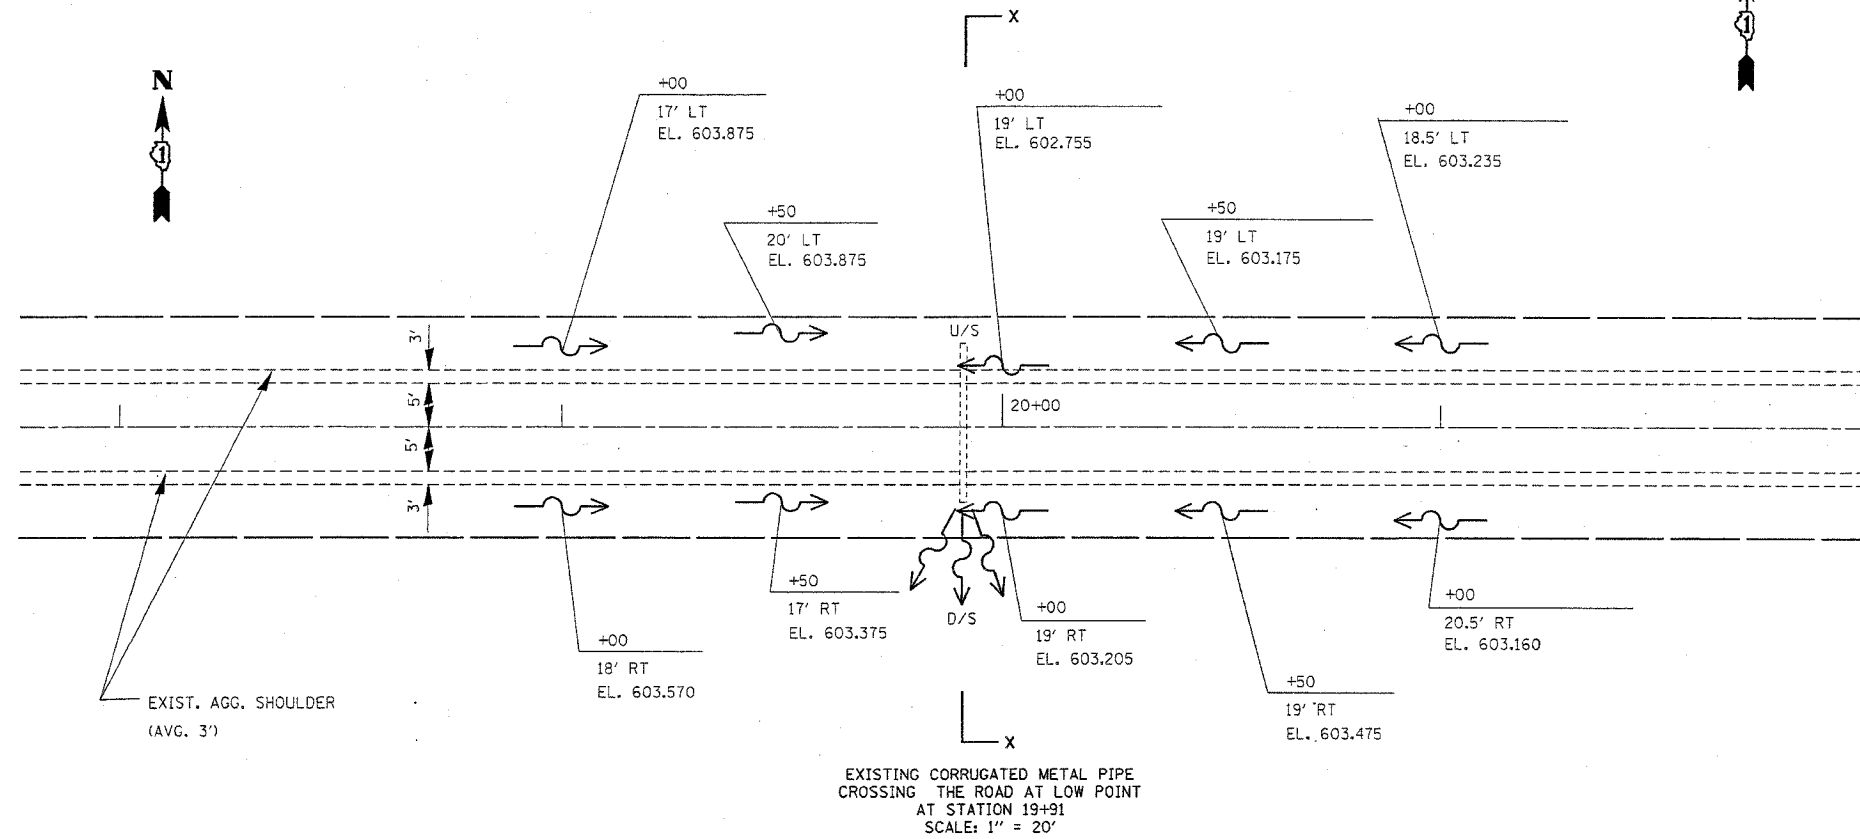

CROSS SECTION X-X
EXISTING PIPE CULVERT LOOKING EAST
SCALE: VERT: 1"=5'
HORIZ: 1"=5'

REVISIONS	
NAME	DATE

ILLINOIS DEPARTMENT OF TRANSPORTATION
STATEVILLE RD
DRAINAGE PLANS
EXISTING
PIPE CULVERT DETAILS

SCALE: VERT.
HORIZ.
DATE 3/16/2005

DRAWN BY
CHECKED BY