



F.A.U. RTE.	SECTION	COUNTY	TOTAL SHEETS	SHEET NO.
0291	2003-096RS	WILL	30	12
STA.		TO STA.		
FED. ROAD DIST. NO.		ILLINOIS FED. AID PROJECT		
CONTRACT NO. 62672				

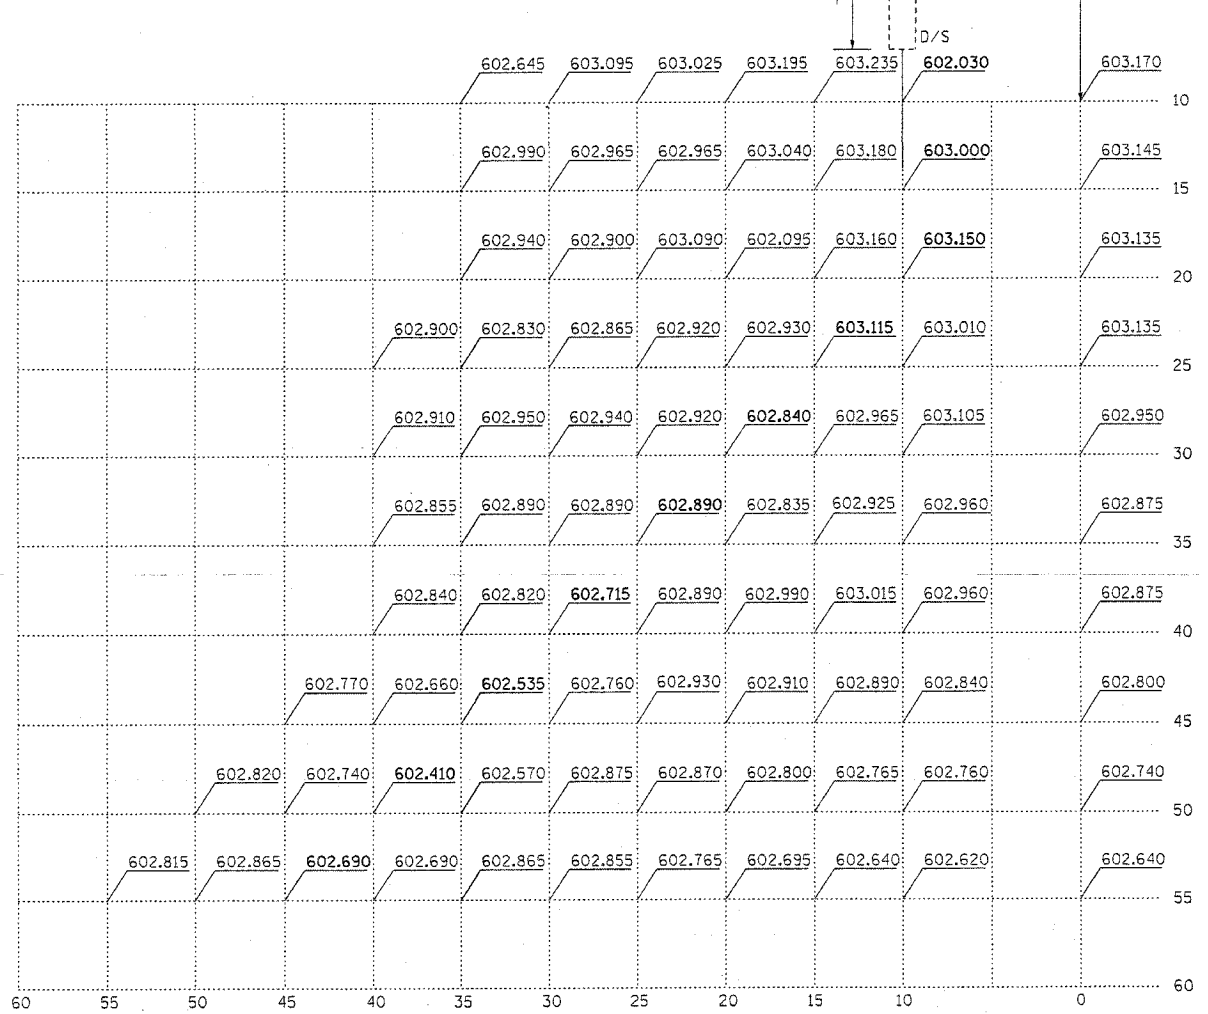

STATEVILLE RD/ DIVISION ST.

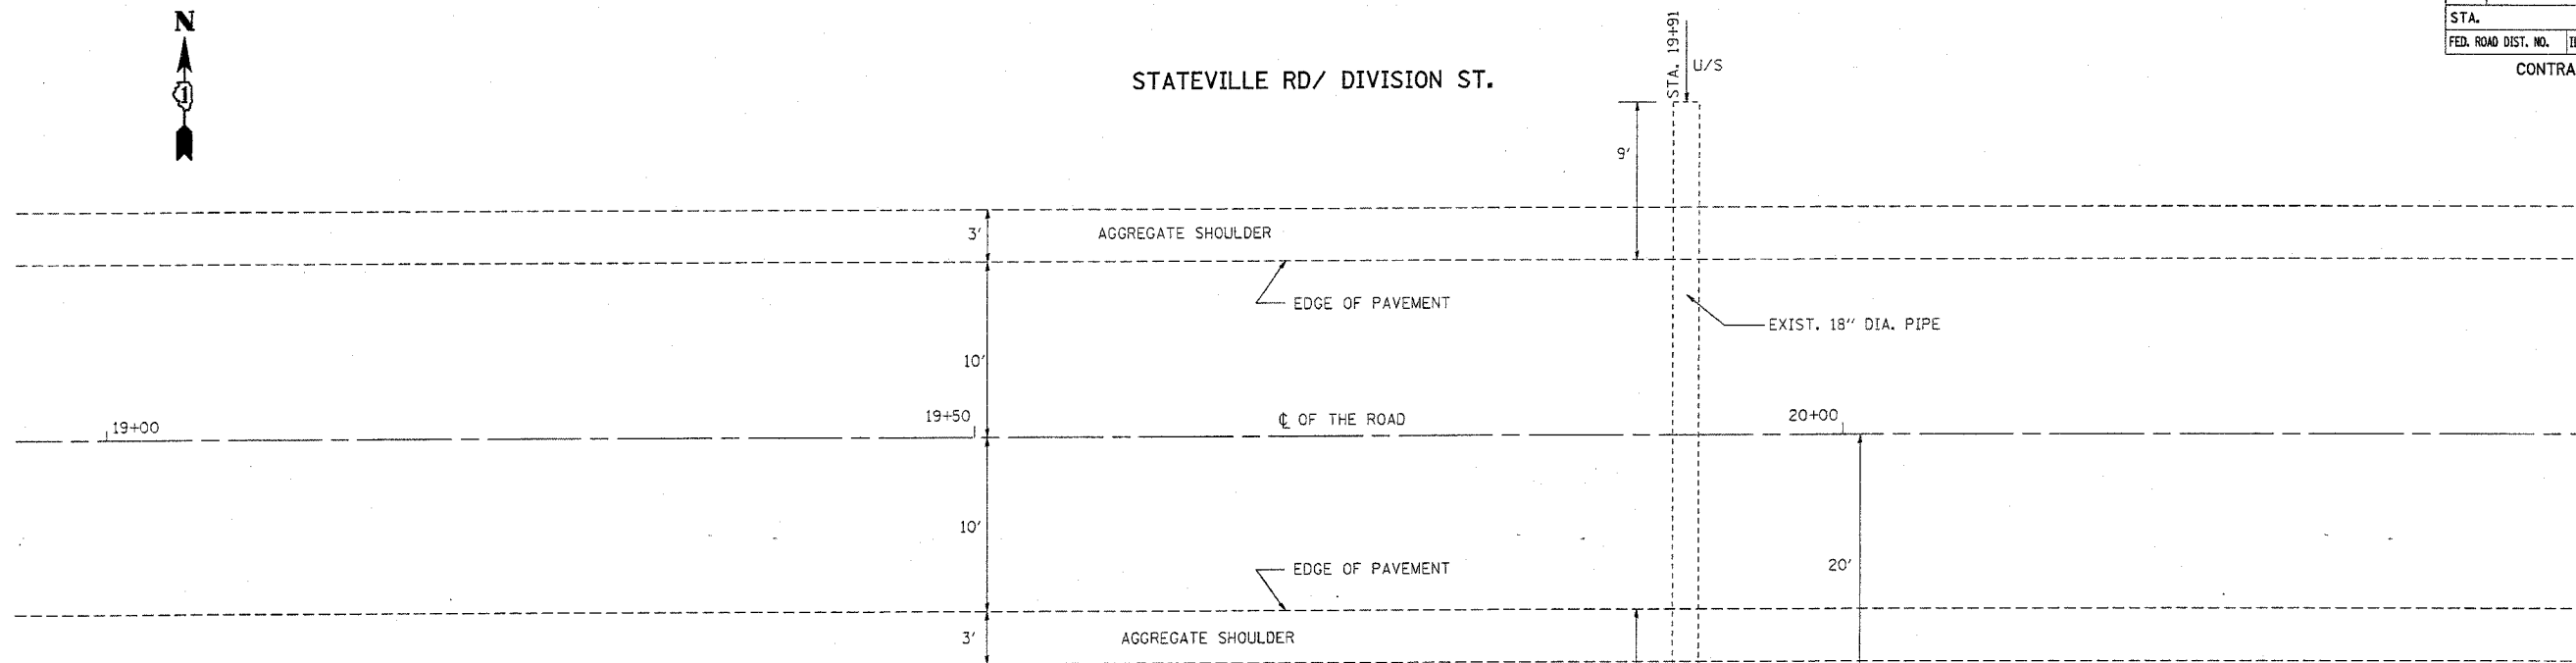

REVISIONS	
NAME	DATE

ILLINOIS DEPARTMENT OF TRANSPORTATION

STATEVILLE ROAD
DRAINAGE PLAN
EXISTING GROUND ELEVATIONS
ON DOWN STREAM SITE

SCALE: VERT. 1"=5'
HORIZ. 1"=5'

DATE 3/17/2005

DRAWN BY
CHECKED BY