


REF -
REF -
REF -


F.A.I. RTE.	SECTION	COUNTY	TOTAL SHEETS	SHEET NO.
290	2004-003 I	COOK	14	4
STA.		TO STA.		
FED. ROAD DIST. NO. 1 ILLINOIS FED. AID PROJECT				

CONTRACT NO. 62720

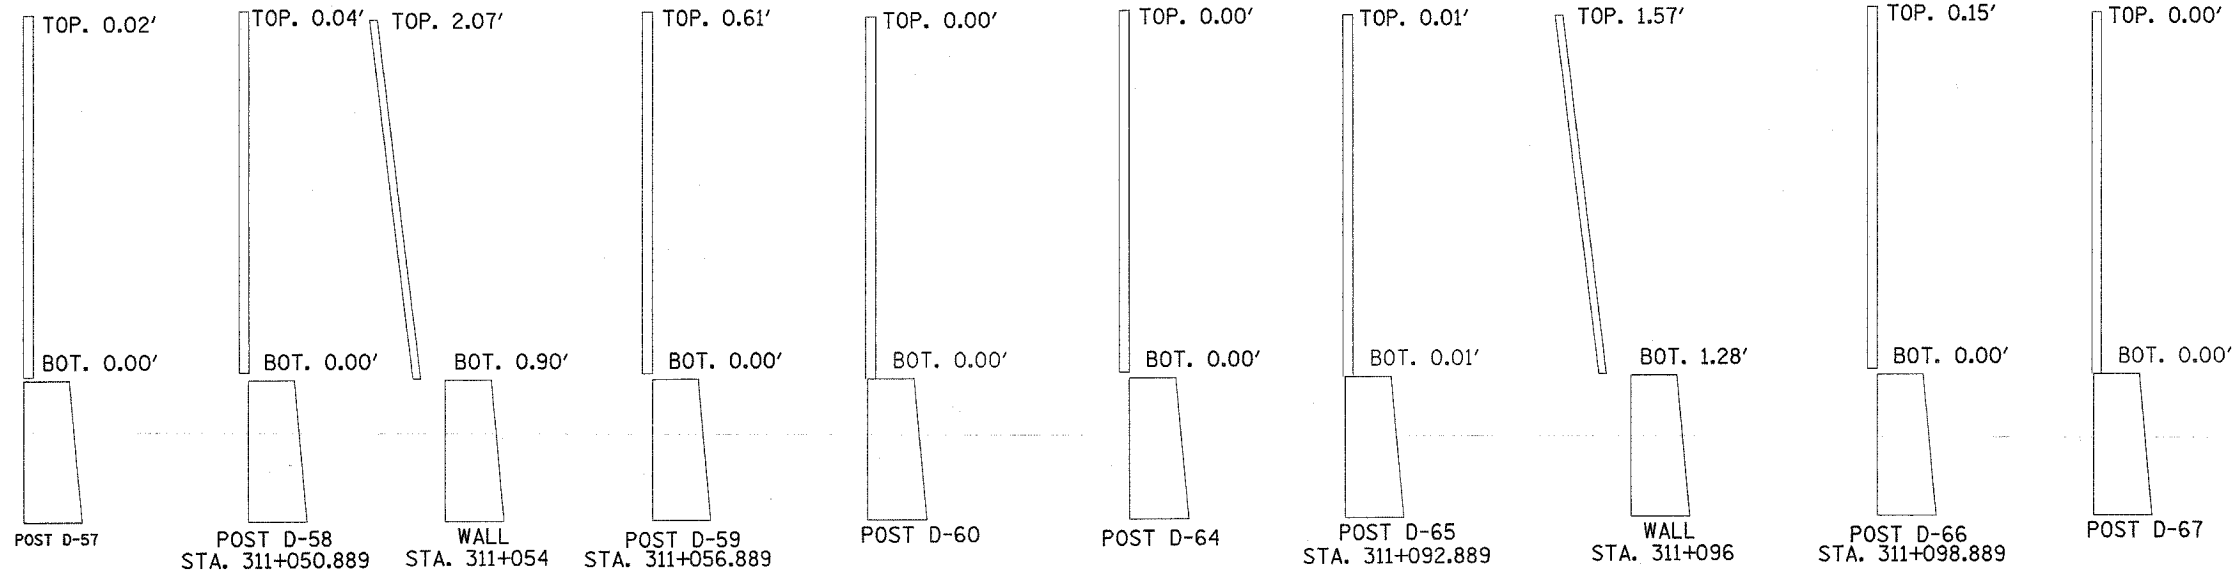

NOTES:
 (***) DEVIATIONS FROM PLUMB ARE BASED ON THE TOP OF THE BARRIER - WALL AT THE BACK BEING 0.00'
 (***) COST OF STRAIGHTENING POSTS D-58, D-65 AND D-66 INCLUDED IN COST OF "STRAIGHTEN BENT MEMBERS"
 STATIONING OF POSTS ARE METRIC. POSTS ARE SPACED 6 m ϵ to ϵ

DEVIATIONS OF WALL AND POSTS AT IMPACT LOCATIONS (***)
 (WESTBOUND LANE LOOKING EAST)

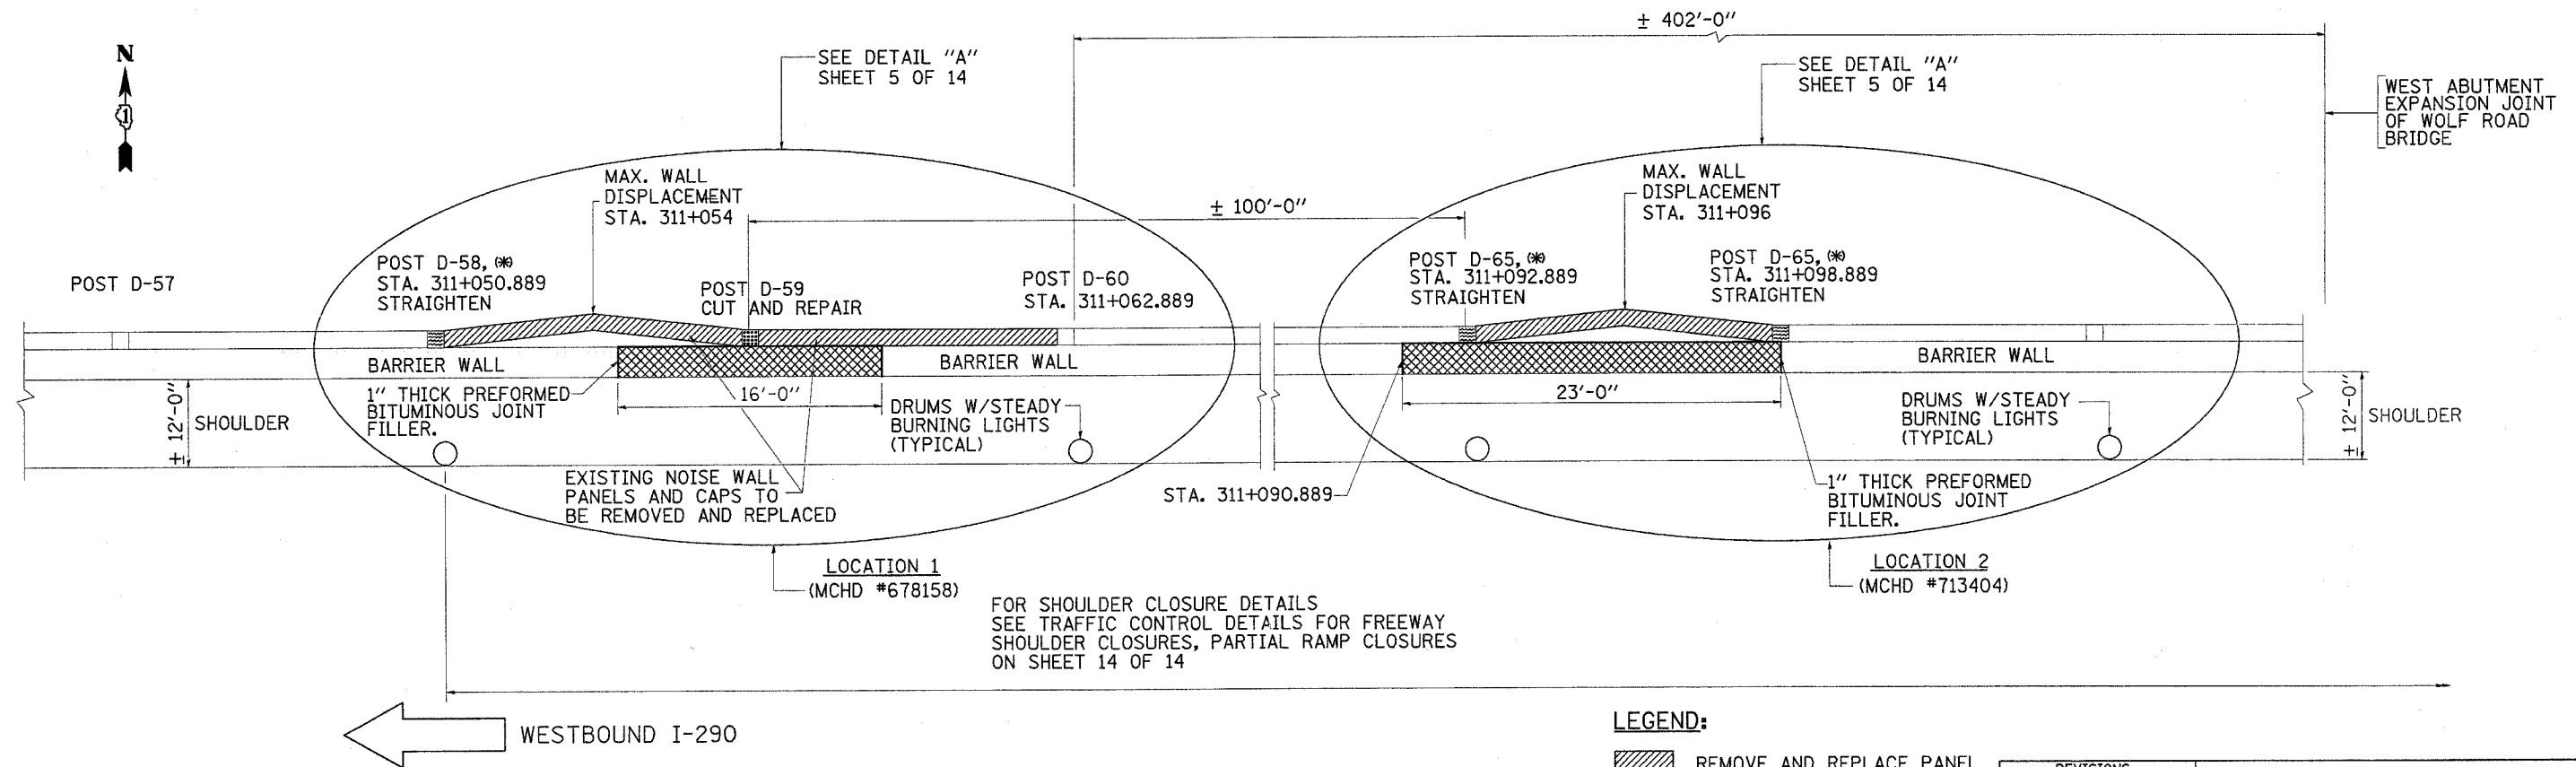

PLAN OF POSTS, AND DAMAGED NOISE AND BARRIER WALLS

LEGEND:

- REMOVE AND REPLACE PANEL
- REPAIR POST
- REMOVE AND REPLACE BARRIER WALL SECTION
- STRAIGHTEN POST

REVISIONS	
NAME	DATE

ILLINOIS DEPARTMENT OF TRANSPORTATION
 INTERSTATE 290
 NOISE WALL REPAIR
 CURRENT SURVEY DATA
 SCALE: VERT. DRAWN BY: SB/MVT
 HORIZ. CHECKED BY: RSS
 DATE: MAY, 2005.

DISTRICT ONE DESIGN PLAN PREPARATION ENGINEER:
 KEN ENG/ROBERT BORO (847) 705-4178