


STATE OF ILLINOIS
DEPARTMENT OF TRANSPORTATION

ROUTE NO.	SECTION	COUNTY	TOTAL SHEETS	SHEET NO.	SHEET NO. 19 42 SHEETS
F. A. I. 80/94	.	COOK	90	34	
FED. ROAD DIST. NO. 1		ILLINOIS FED. AID PROJECT-		CONTRACT NO. 62898	
2004-133F					

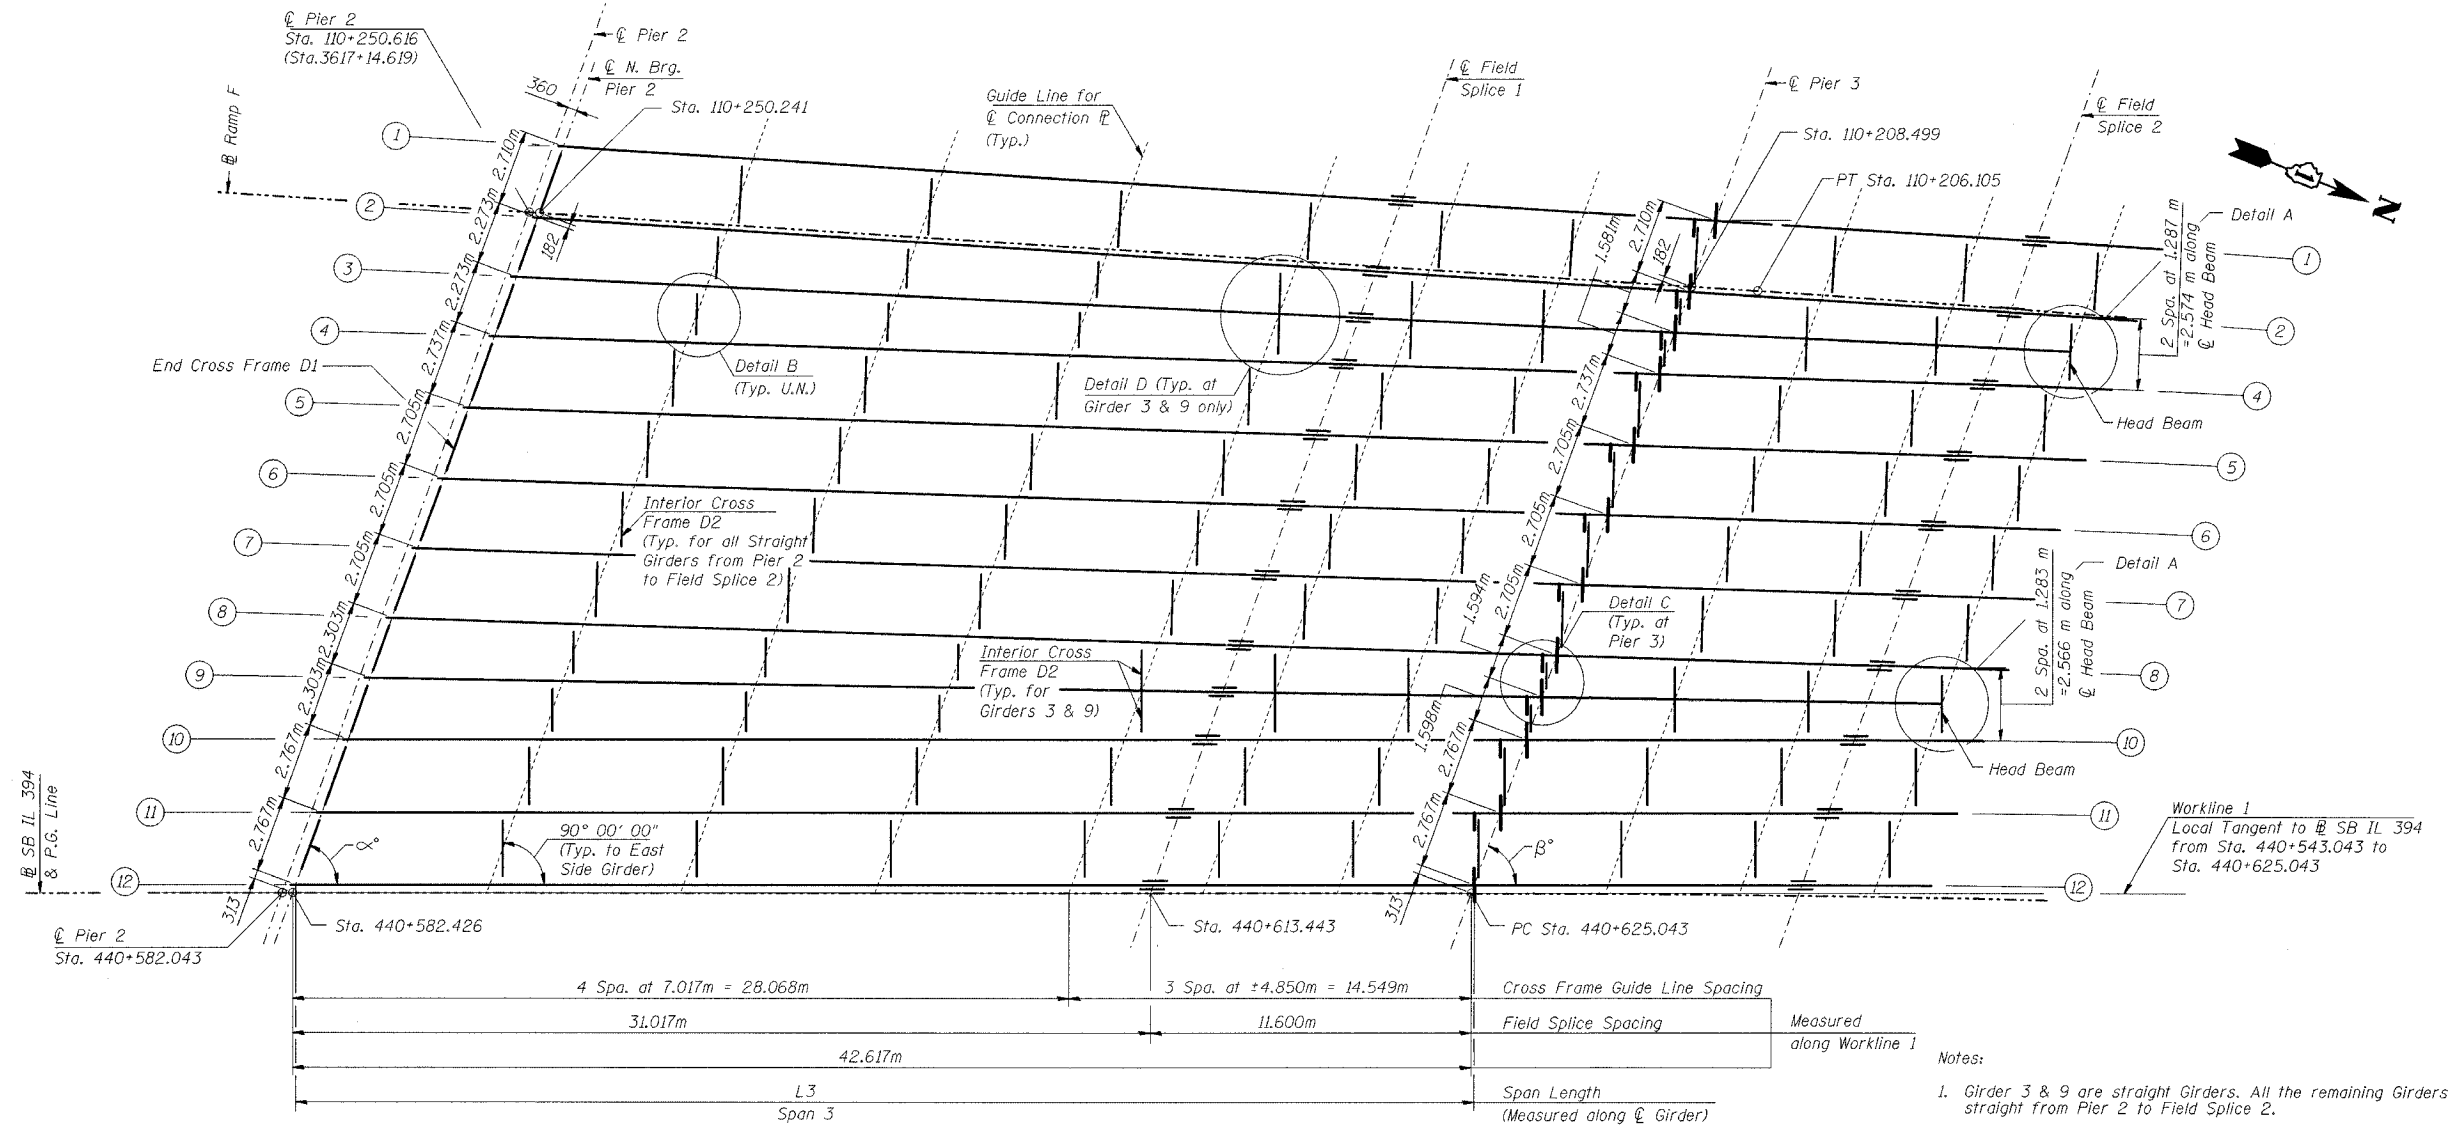

FRAMING PLAN - SPAN 3

Notes:

- Girder 3 & 9 are straight Girders. All the remaining Girders are straight from Pier 2 to Field Splice 2.
- Place all interior cross frames perpendicular to centerlines of east side Girders.
- See Sht. 17 of 42 for Girder General Dimensions.
- See Sht. 25 & 26 of 42 for Details A - D
- Work this Sheet with sheet Nos. 20 & 27 of 42.

DESIGNED	JY
CHECKED	MEA
DRAWN	LK
CHECKED	MEA

\\ks1152\EN\34562\CADD\AS\SN_28000\cadd\CTR\29_28000\Fp\90134e_28000.dgn
12-MAY-2005 15:25

ILLINOIS DEPARTMENT OF TRANSPORTATION
I-94 EAST BOUND / IL 394 SOUTH BOUND
FRAMING PLAN
SPAN 3
SB IL ROUTE 394 OVER THORN CREEK
F.A.P. 332 SECTION 2004-133F
COOK COUNTY
STA. 440+704.350 STRUCTURE NO. 016-2800
DATE 05/16/05
SCALE ---
HNTB