


F.A.I.	SECTION	COUNTY	TOTAL SHEETS	SHEET NO.
94/90	2005-008F	COOK	93	12
STA.	TO STA.			
FED. ROAD DIST. NO.	ILLINOIS	FED. AID PROJECT		
62919				

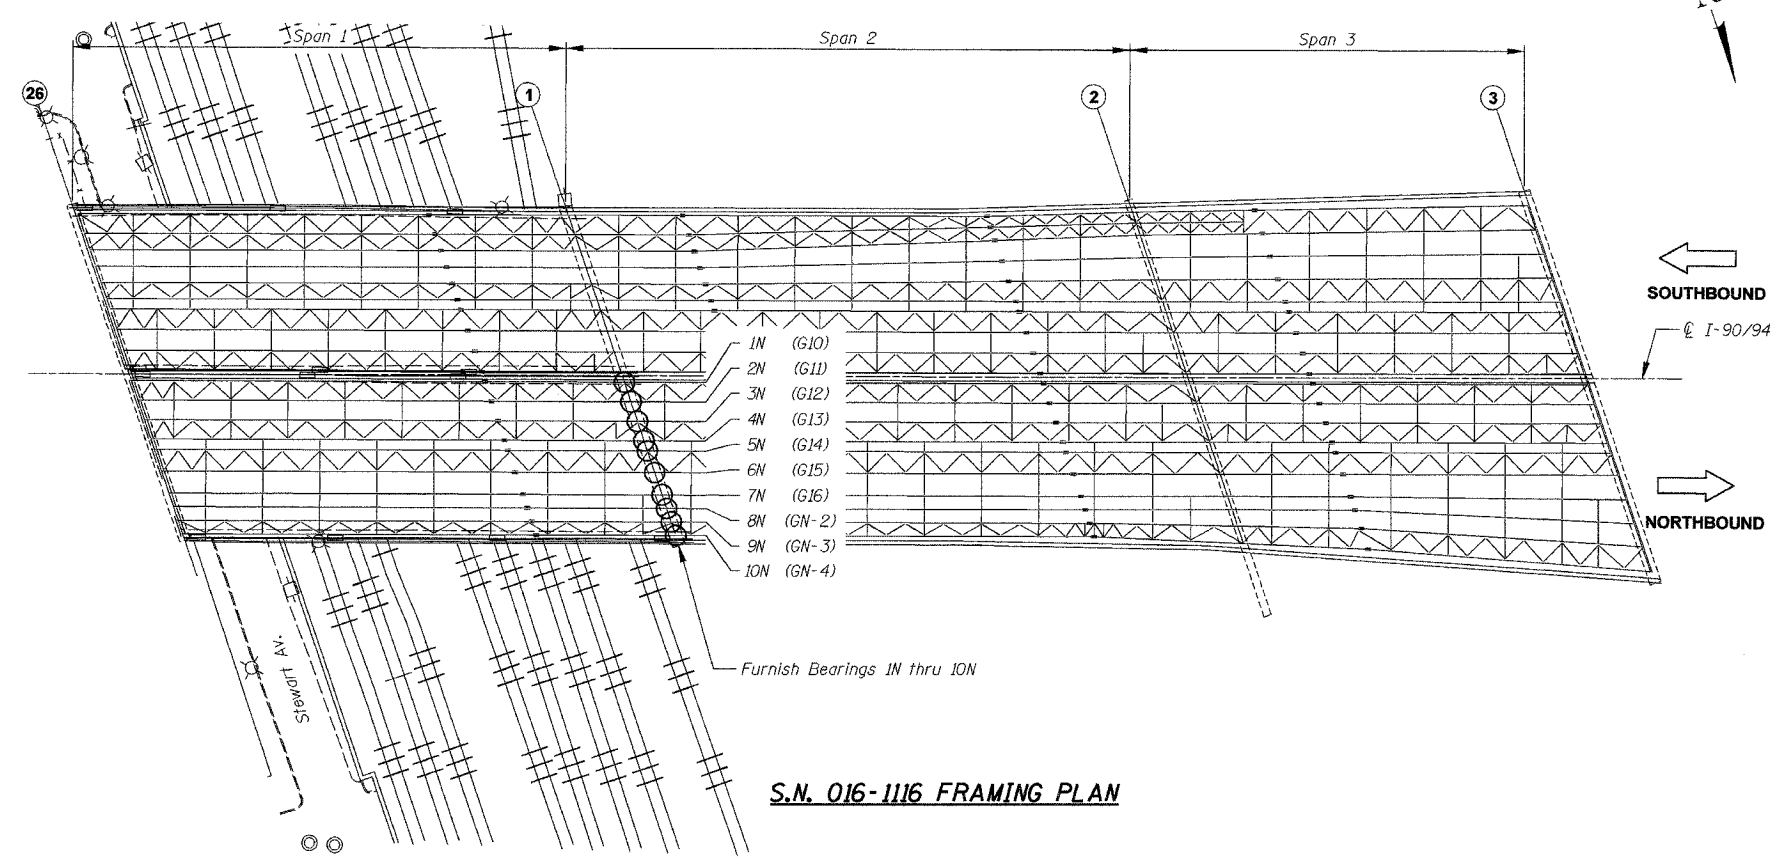

S.N. 016-1116 FRAMING PLAN

ELEMENT IDENTIFICATION

Elements on the Northbound Structure are identified 1N, 2N, 3N etc. starting from the centerline of I-90/94. Numbers within () refer to as-built beam designations.

- ① = Pier No.
- = Location of bearing replacement

BOWMAN, BARRETT & ASSOCIATES INC.
 CONSULTING ENGINEERS
 137 EAST RANDOLPH STREET SUITE 2650 CHICAGO, ILLINOIS 60601
 JOB NO. 449

REVISIONS	
NAME	DATE

ILLINOIS DEPARTMENT OF TRANSPORTATION
 F.A.I. 94/90 (DAN RYAN EXPRESSWAY)
 FABRICATION CONTRACT
 NB DAN RYAN ELEVATED BRIDGE
 REPAIR FROM 15TH TO 28TH STREETS
 FRAMING PLAN SN 016-1116

SCALE: NTS
 DATE: 5/23/2005

DRAWN BY: BDC
 CHECKED BY: BLU