


|                     |                |                  |              |           |
|---------------------|----------------|------------------|--------------|-----------|
| F.A.U. RITE:        | SECTION        | COUNTY           | TOTAL SHEETS | SHEET NO. |
| 1636                | 92-00037-03-PV | WILL             | 33           | 19        |
| STA.                |                | TO STA.          |              |           |
| FED. ROAD DIST. NO. | ILLINOIS       | FED. AID PROJECT |              |           |

83680

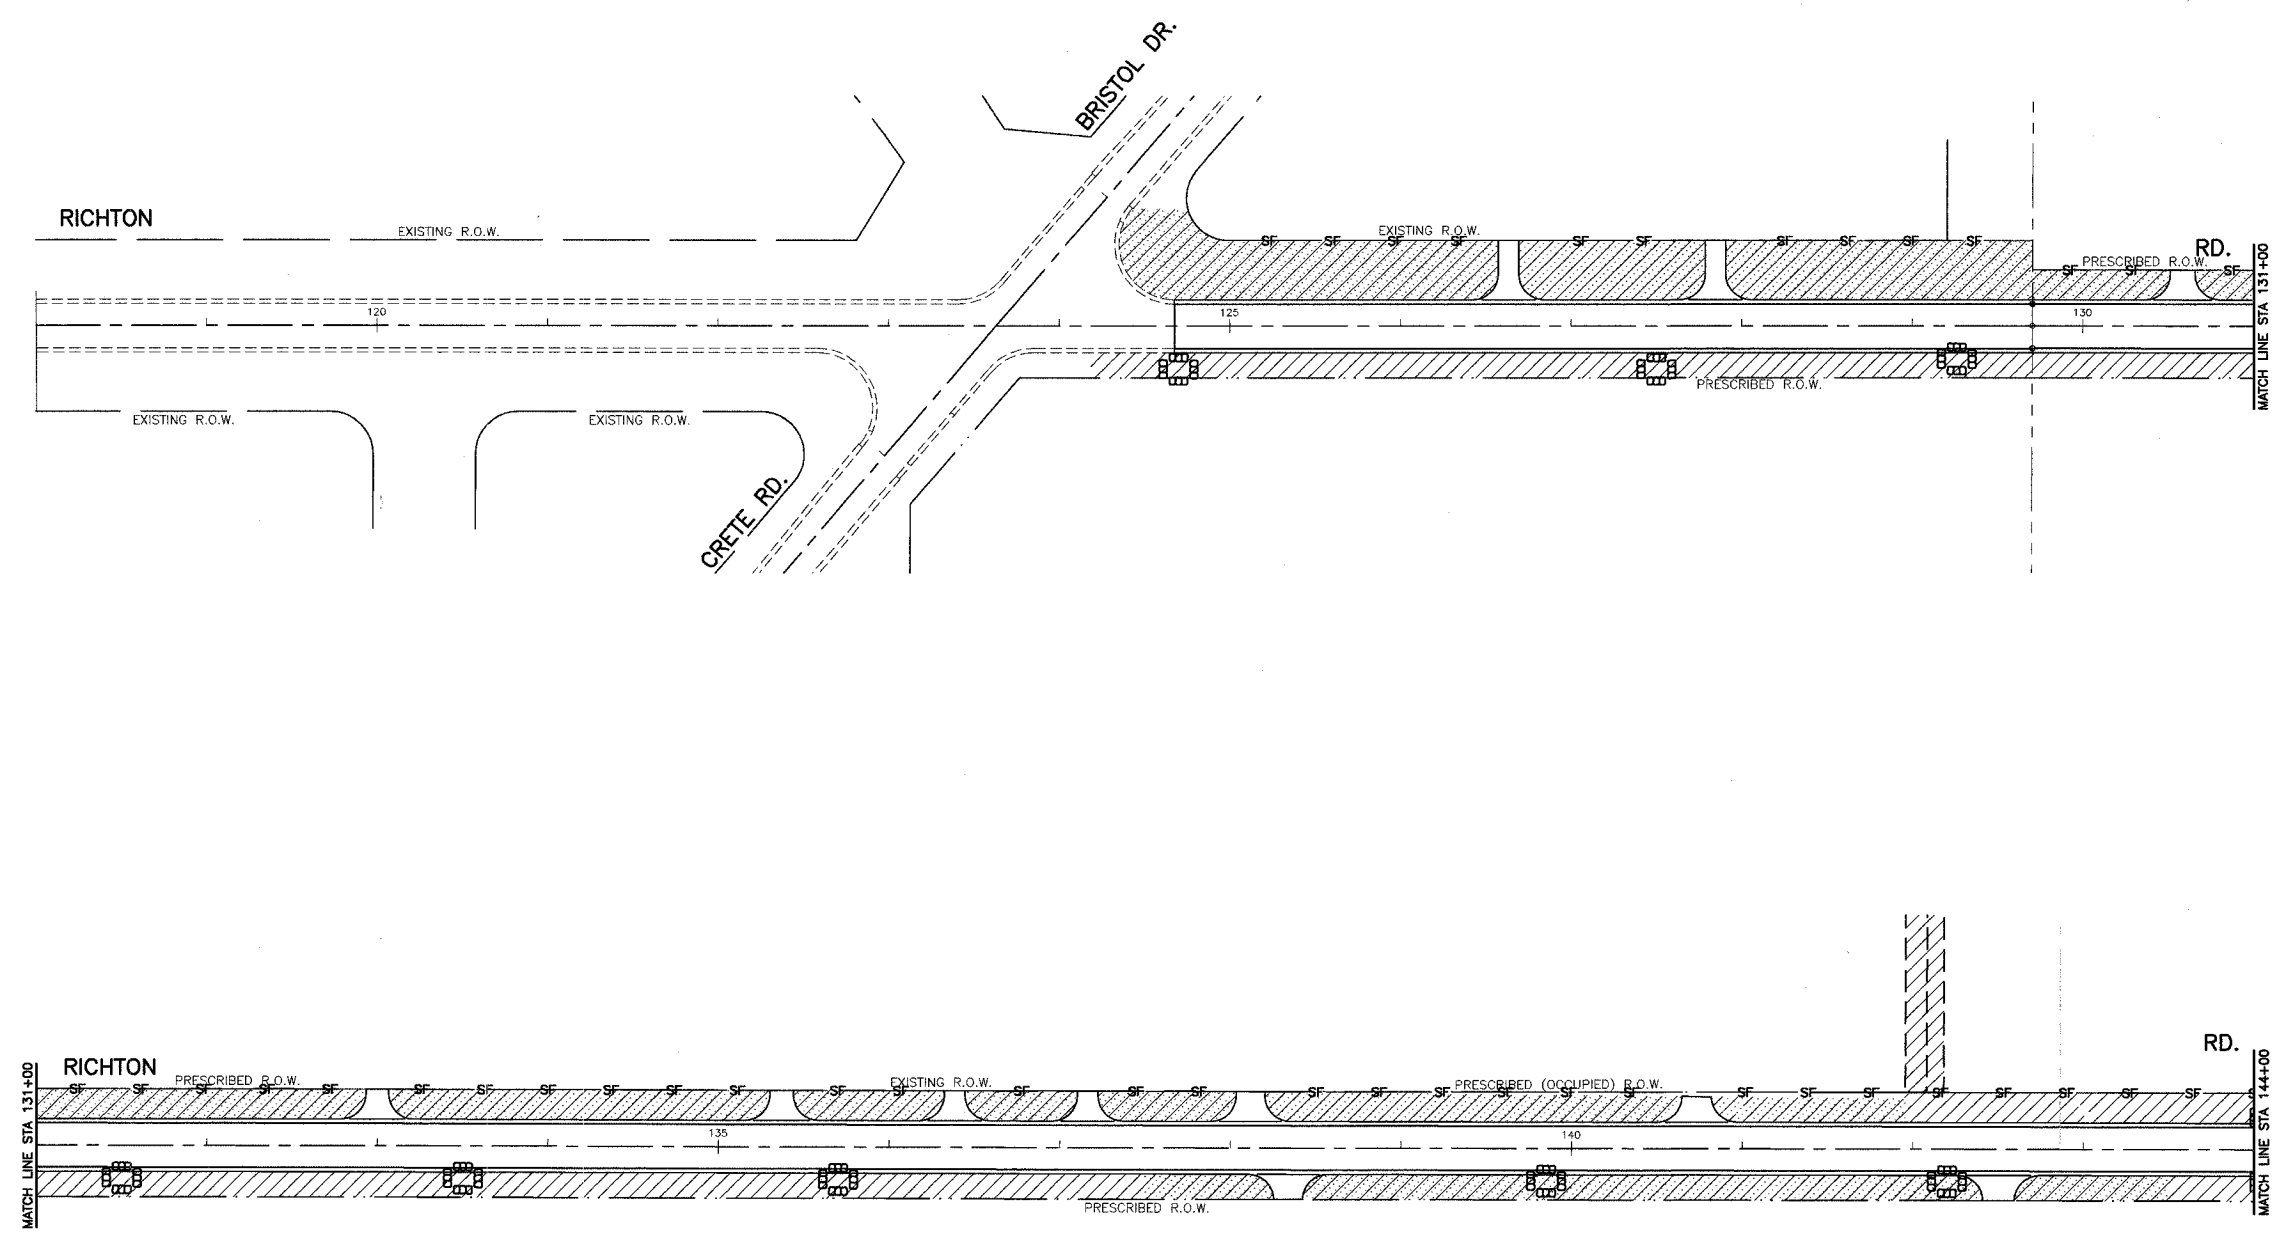

**TEMPORARY EROSION CONTROL NOTES**

EROSION CONTROL BLANKET TO BE USED ONLY AT DITCH BOTTOMS.  
 THE CONTRACTOR SHALL BE REQUIRED TO IMPLEMENT AND MAINTAIN EROSION CONTROL MEASURES PRIOR TO STRIPPING EXISTING VEGETATION.  
 THE CONSTRUCTION LIMITS SHALL BE STAKED BY THE ENGINEER PRIOR TO COMMENCING CONSTRUCTION. THE CONSTRUCTION LIMITS MAY BE ADJUSTED BY THE ENGINEER AND NO ADDITIONAL COMPENSATION WILL BE PAID TO THE CONTRACTOR FOR CHANGED CONSTRUCTION LIMITS.

**GENERAL NOTES**

THE CONTRACTOR WILL IMPLEMENT ALL PROVISION OF THE SPECIFICATIONS TO ASSURE THAT EROSION CONTROL ITEMS ARE CONSTRUCTED AND MAINTAINED IN A TIMELY WAY. SEDIMENTATION MUST BE TRANSPORTED OFF THE CONSTRUCTION AREA. THE CONTRACTOR'S ATTENTION IS CALLED TO THE STANDARD SPECIFICATIONS FOR TEMPORARY EROSION CONTROL.  
 PERMANENT DRAINAGE FEATURES SHALL BE CONSTRUCTED AS SOON AS POSSIBLE.

| KEY  | ITEM NAME                 |
|------|---------------------------|
| —SF— | PERIMETER EROSION BARRIER |
|      | INLET AND PIPE PROTECTION |
|      | SODDING, SALT TOLERANT    |
|      | SEEDING, CLASS 2A         |

| REVISIONS |      |
|-----------|------|
| NAME      | DATE |
|           |      |
|           |      |
|           |      |
|           |      |

ILLINOIS DEPARTMENT OF TRANSPORTATION  
 F.A.U. 1636 RICHTON ROAD  
 LANDSCAPING AND EROSION CONTROL  
 BEGIN PROJECT TO STA 144+00  
 SCALE: VERT. 1"=50'  
 HORIZ. 1"=50'  
 DATE 02-17-03  
 DRAWN BY EC  
 CHECKED BY PKB