



F.A.P. ROUTE	COUNTY SECTION	COUNTY	TOTAL SHEET NO.
336	99-00243-00-PV	KANE	268
	CONTRACT NO. 83782		46
EROSION CONTROL STAGE 1 ILL. RTE. 64/DEAN ST.			
F.H.W.A. REG.5 ILLINOIS PROJECT F-0336(00B)			

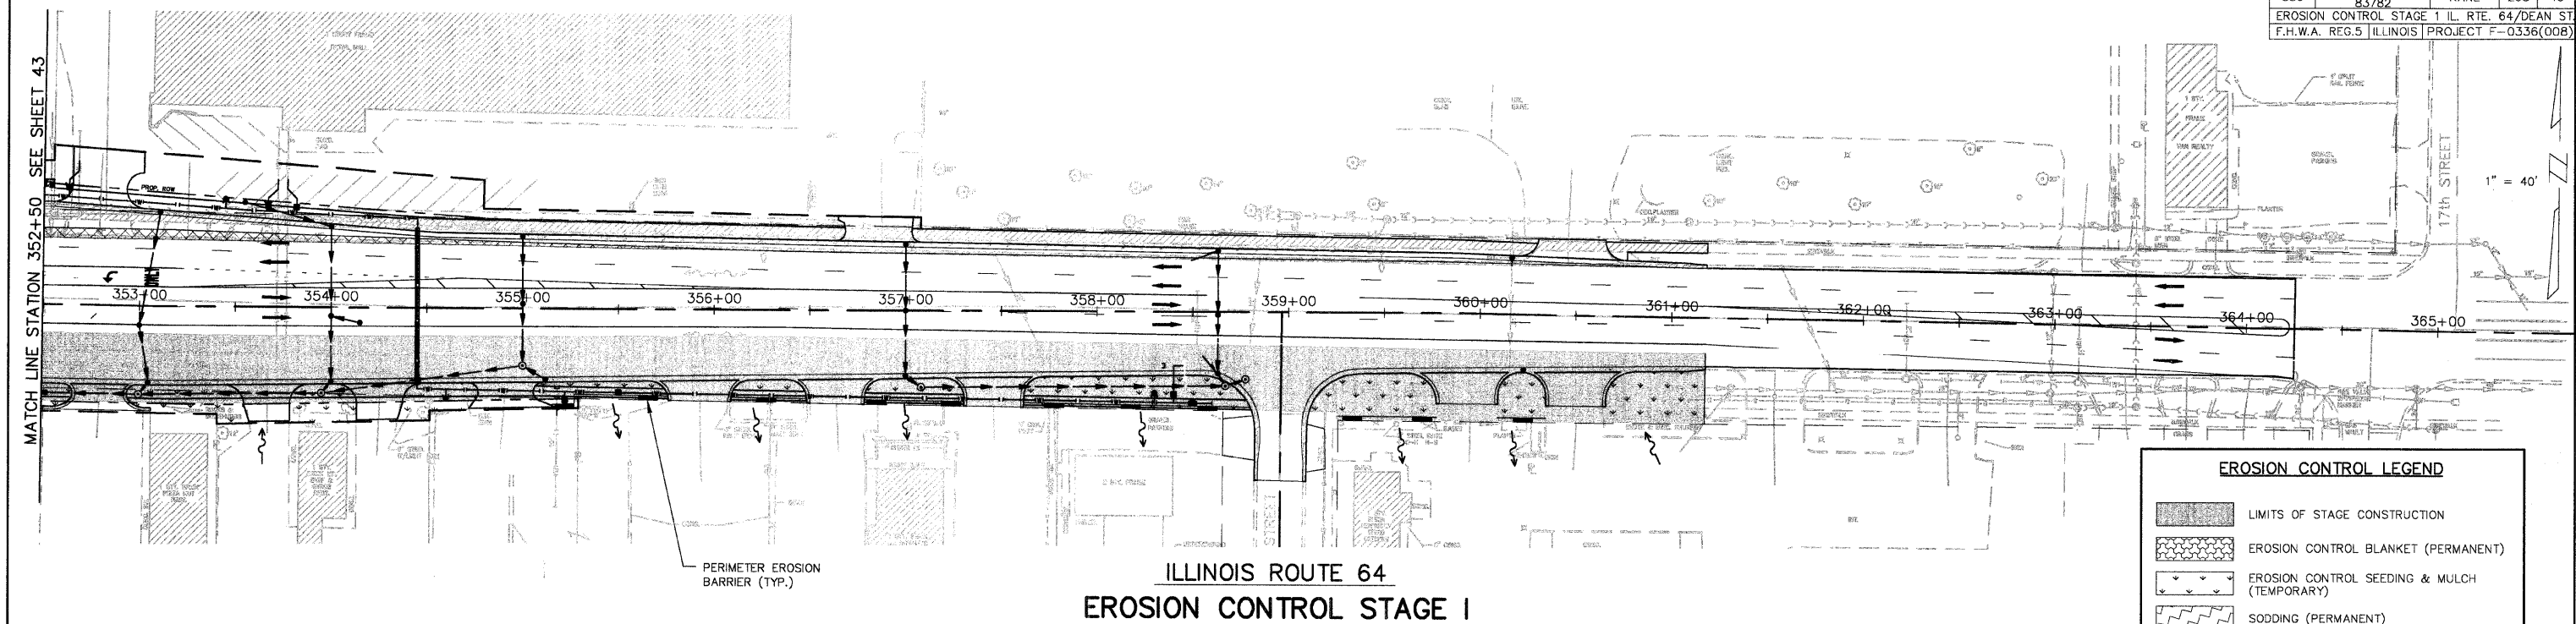

ILLINOIS ROUTE 64
 EROSION CONTROL STAGE I

EROSION CONTROL LEGEND	
	LIMITS OF STAGE CONSTRUCTION
	EROSION CONTROL BLANKET (PERMANENT)
	EROSION CONTROL SEEDING & MULCH (TEMPORARY)
	SODDING (PERMANENT)
	SEEDING (PERMANENT)
	NATIVE PLANTINGS (PERMANENT)
	RIPRAP (PERMANENT) (SEE PLAN & PROFILE FOR DETAILS)
	PERIMETER EROSION BARRIER (TEMPORARY)
	PERIMETER EROSION BARRIER WITH ORANGE CONSTRUCTION FENCE (TEMPORARY)
	PERIMETER EROSION BARRIER WITH WIRE SUPPORT (TEMPORARY)
	DITCH CHECK (TEMPORARY)
	INLET PROTECTION (TEMPORARY)
	FLOW DIRECTION (SEE CROSS SECTIONS FOR DETAILS)
	PROPOSED STORM SEWER (SEE PLAN & PROFILE FOR DETAILS)

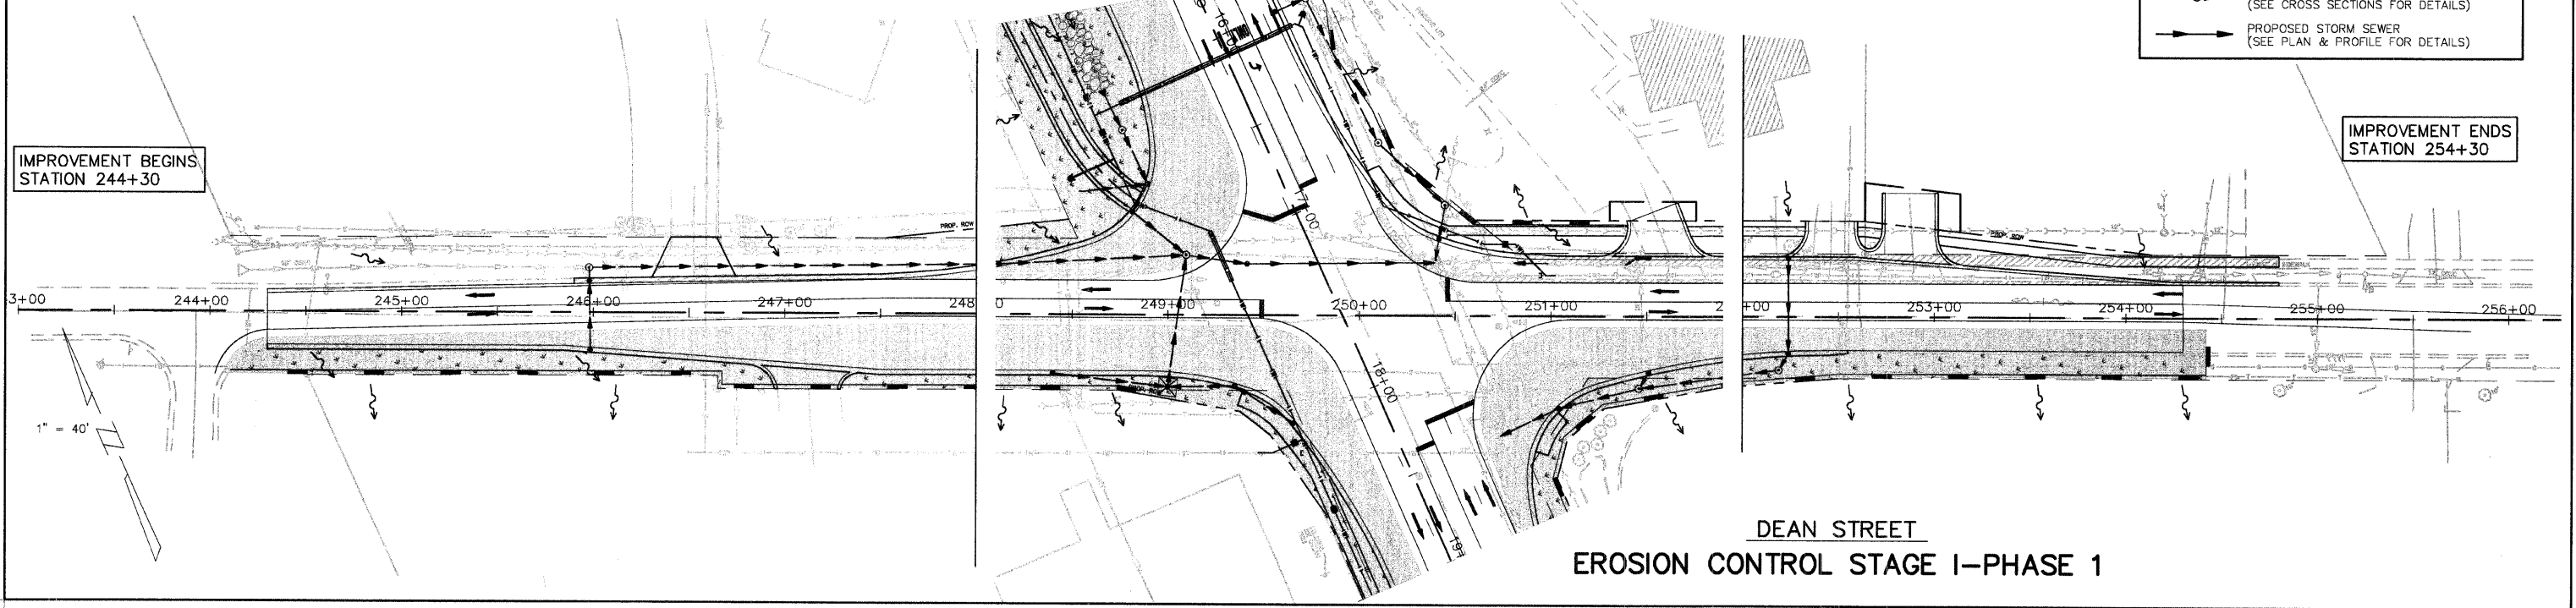

DEAN STREET
 EROSION CONTROL STAGE I-PHASE 1