


F.A.P. ROUTE	COUNTY SECTION	COUNTY	TOTAL SHEET SHTS.	SHEET NO.
336	99-00243-00-PV	KANE	268	58
CONTRACT NO. 83782				
EROSION CONTROL STAGE 3 ILLINOIS ROUTE 64				
F.H.W.A. REG.5 ILLINOIS PROJECT F-0336(008)				

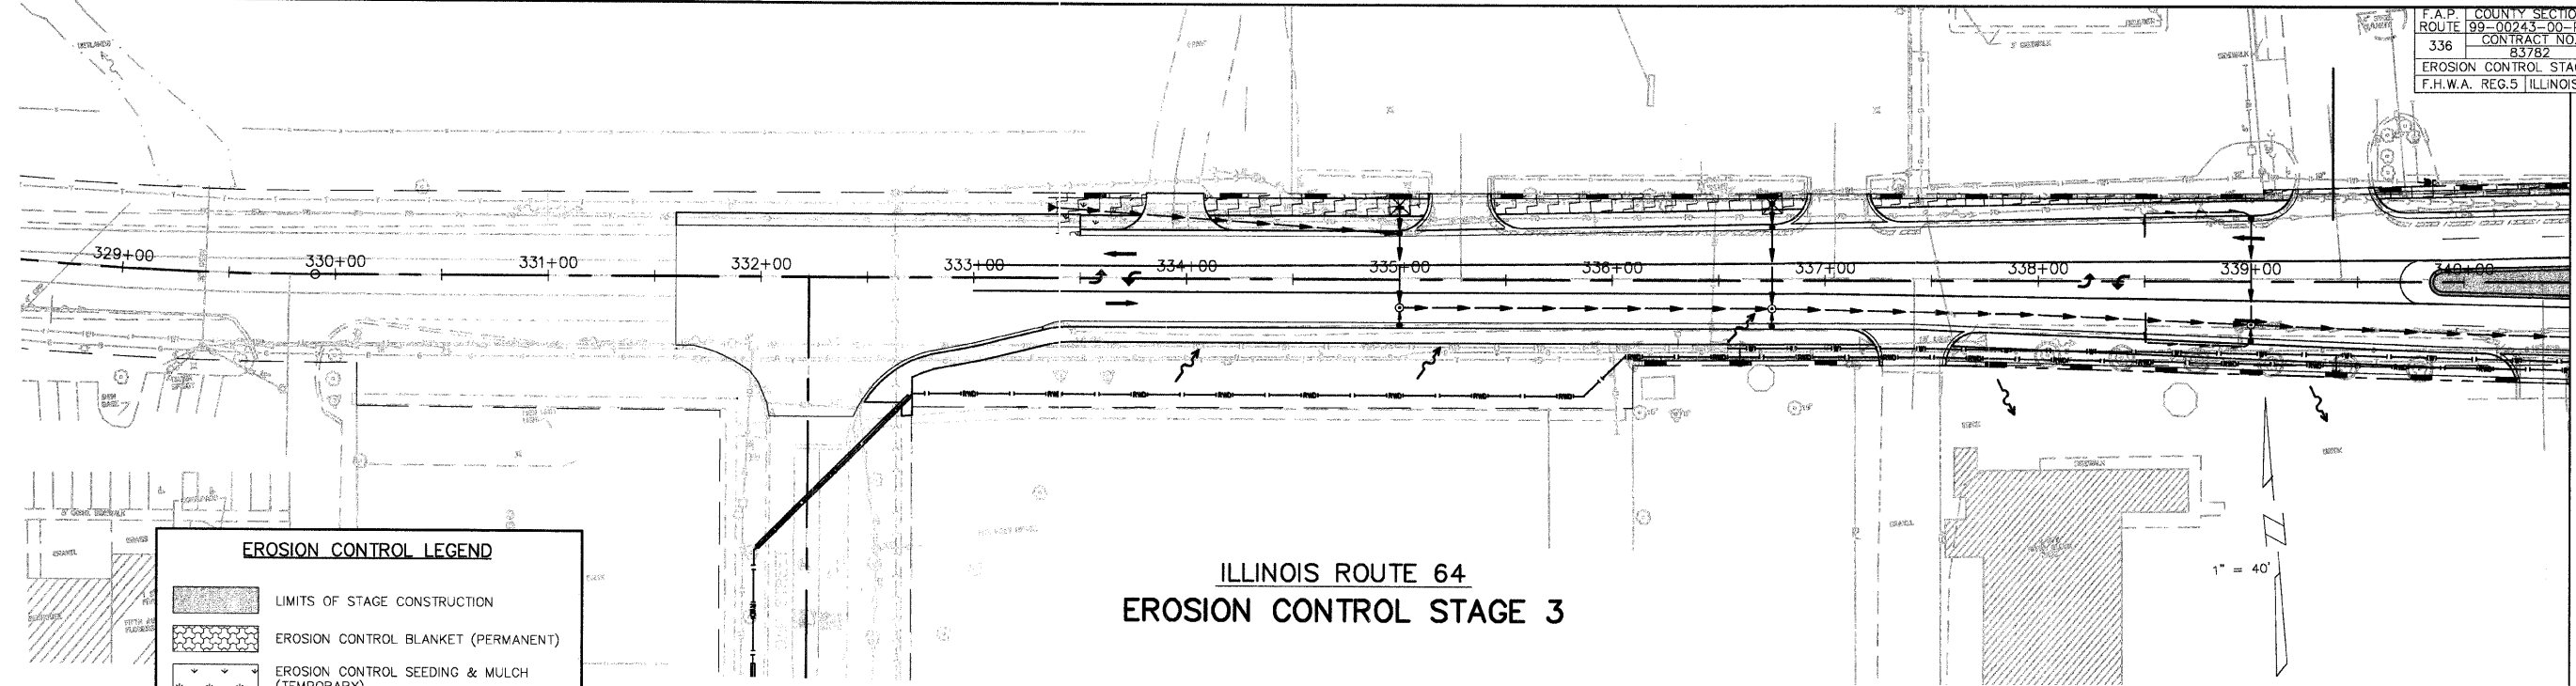


ILLINOIS ROUTE 64  
 EROSION CONTROL STAGE 3

**EROSION CONTROL LEGEND**

- LIMITS OF STAGE CONSTRUCTION
- EROSION CONTROL BLANKET (PERMANENT)
- EROSION CONTROL SEEDING & MULCH (TEMPORARY)
- SODDING (PERMANENT)
- SEEDING (PERMANENT)
- NATIVE PLANTINGS (PERMANENT)
- RIPRAP (PERMANENT)  
(SEE PLAN & PROFILE FOR DETAILS)
- PERIMETER EROSION BARRIER (TEMPORARY)
- PERIMETER EROSION BARRIER WITH ORANGE CONSTRUCTION FENCE (TEMPORARY)
- PERIMETER EROSION BARRIER WITH WIRE SUPPORT (TEMPORARY)
- DITCH CHECK (TEMPORARY)
- INLET PROTECTION (TEMPORARY)
- FLOW DIRECTION  
(SEE CROSS SECTIONS FOR DETAILS)
- PROPOSED STORM SEWER  
(SEE PLAN & PROFILE FOR DETAILS)

MATCH LINE STATION 340+50 SEE ABOVE

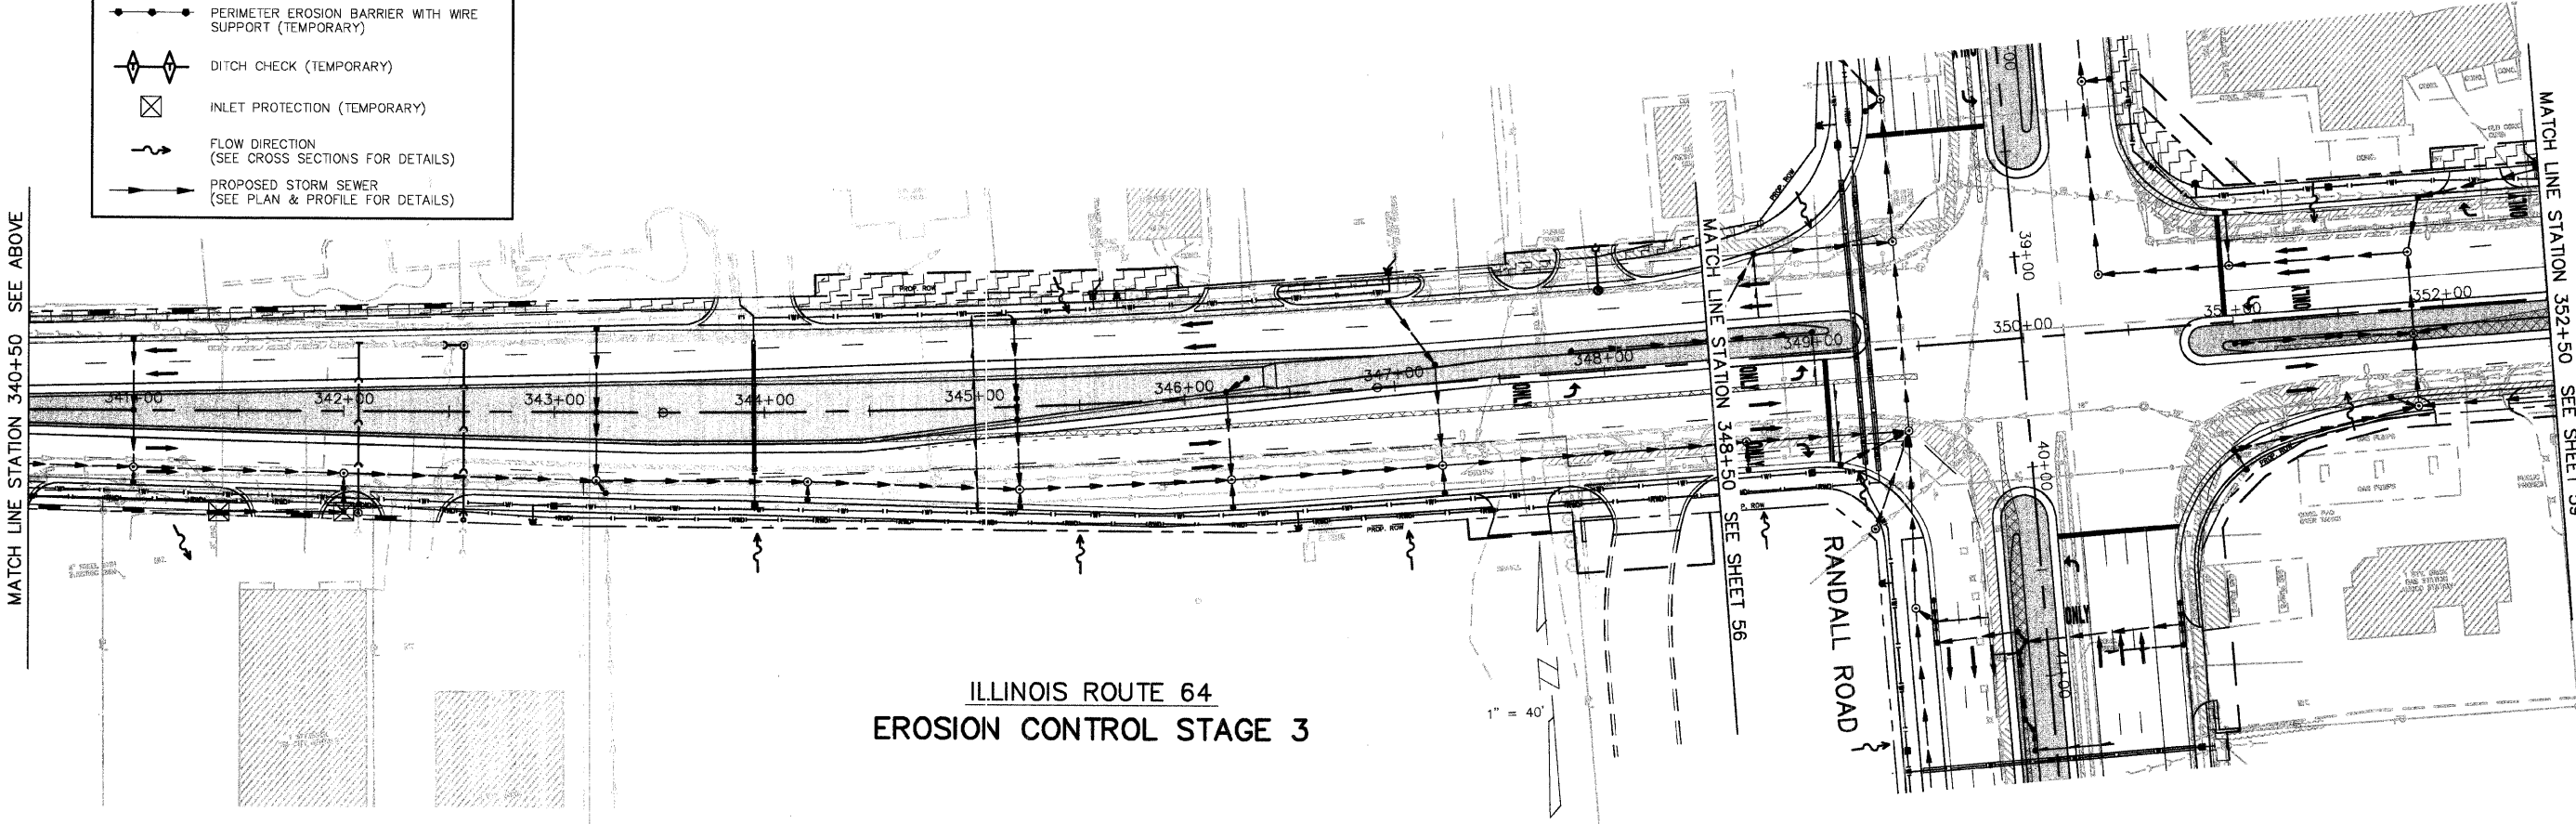

ILLINOIS ROUTE 64  
 EROSION CONTROL STAGE 3

MATCH LINE STATION 352+50 SEE SHEET 59