


F.A.P. ROUTE	COUNTY SECTION	COUNTY	TOTAL SHEET
336	99-00243-00-PV	KANE	268
	CONTRACT NO.		108
	83782		
UTILITY PLAN STA. 249+00 TO STA. 254+30			
F.H.W.A. REG.5 ILLINOIS PROJECT F-0336(008)			

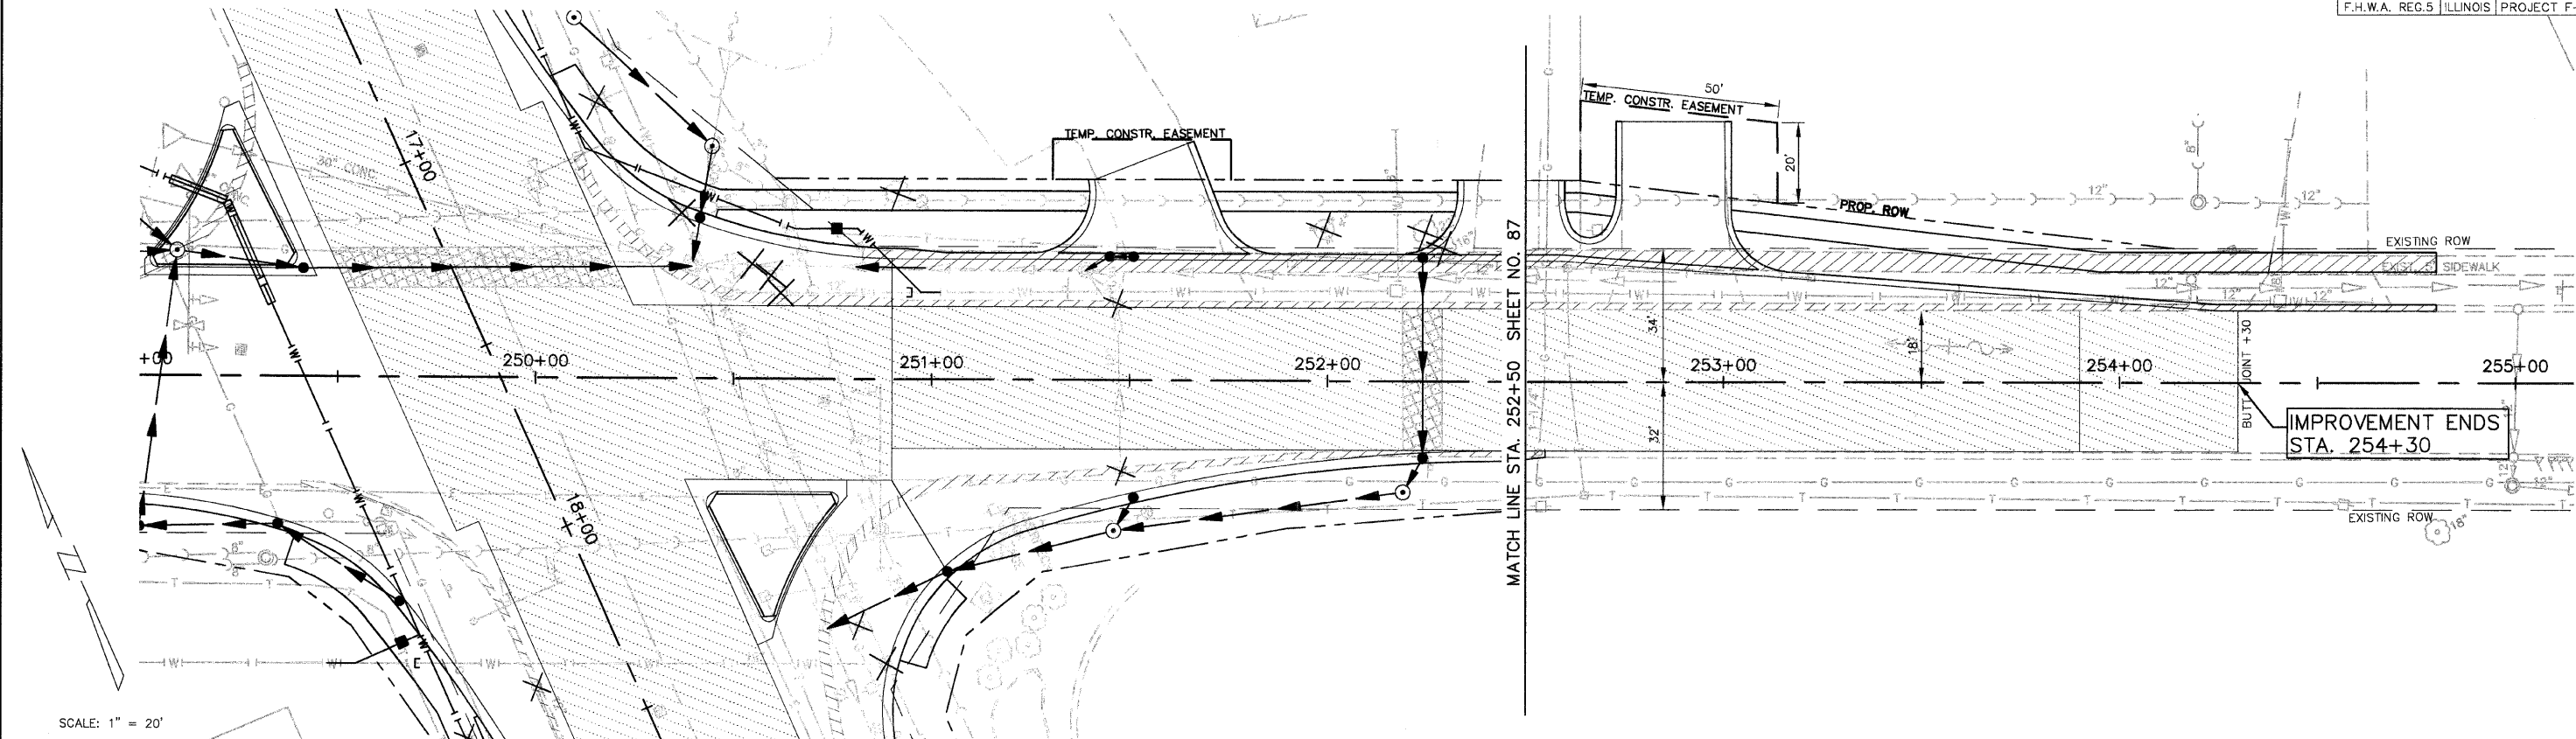

SCALE: 1" = 20'

DEAN STREET

