

ROUTE NO.	SECTION	COUNTY	SHEET NO.	TOTAL SHEETS
F.A.U. 9376	00-00017-00-RP	ST. CLAIR	1	33
FEDERAL AID PROJECT CONTRACT NO. 97242				

# STATE OF ILLINOIS DEPARTMENT OF TRANSPORTATION DIVISION OF HIGHWAYS PLANS FOR PROPOSED FEDERAL AID HIGHWAY

F.A.U. ROUTE 9376  
CITY OF MASCOUTAH  
ST. CLAIR COUNTY  
SECTION 00-00017-00-RP  
PROJECT NO. M-5011(186)  
JOB NO. C-98-303-05

## INDEX OF SHEETS



SHEET NO.	DESCRIPTION
1	COVER SHEET
2	TYPICAL SECTIONS
3	SUMMARY OF QUANTITY SHEET
4	STORM SEWER SCHEDULES
5	MISCELLANEOUS SCHEDULES
6	GENERAL NOTES
7	STORM SEWER DETAILS
8-10	INTERSECTION DETAILS
11-12	PAVEMENT MARKING DETAILS
13-14	CONSTRUCTION STAGING PLAN
15-16	TRAFFIC CONTROL PLAN
17	STORM WATER POLLUTION PREVENTION PLAN NOTES
18-19	STORM WATER POLLUTION PREVENTION PLAN
20-23	STREET PLAN AND PROFILE
24-27	DRAINAGE PLAN AND PROFILE
28-33	CROSS SECTIONS

## STANDARDS

000001-04	604036-01
	604091-01
424001-04	606001-02
542301	701606-04
602301	701801-03
602306	702001-05
602401	720001
602406-01	720006
602601	780001-01
602701	

PLAN 1"=20'  
PROFILE HORIZ. 1"=20'  
PROFILE VERT. 1"=5'  
CROSS SECTIONS 1"=5' HORIZ.  
1"=2' VERT.


SCALES UNLESS OTHERWISE NOTED

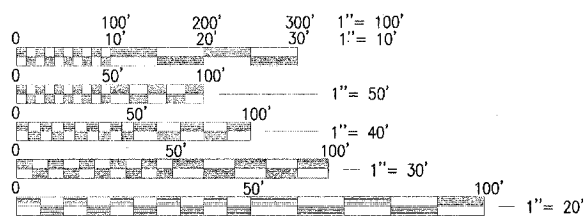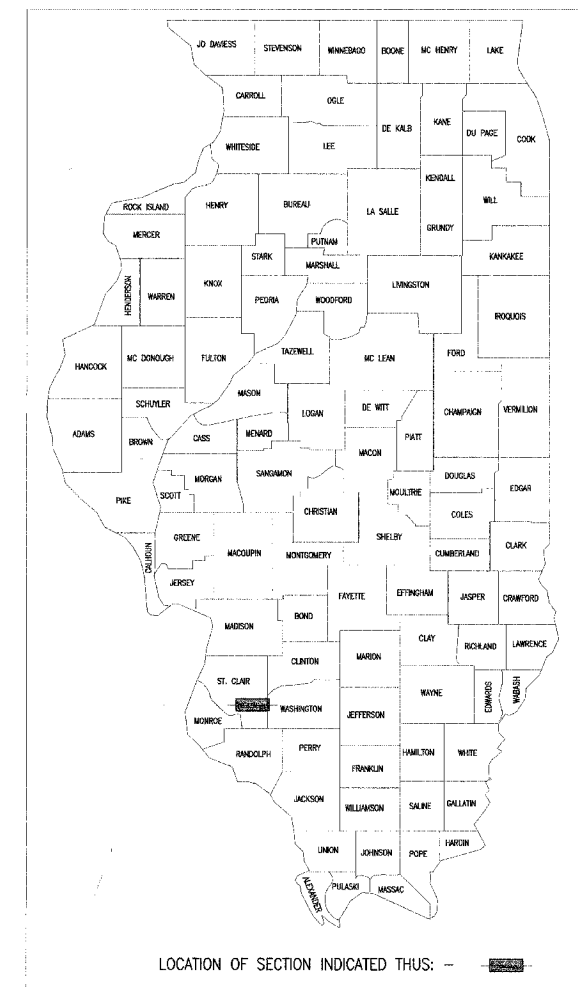

FULL SIZE PLANS HAVE BEEN PREPARED USING STANDARD ENGINEERING SCALES, REDUCED SIZED PLANS WILL NOT CONFORM TO STANDARD SCALES, IN MAKING MEASUREMENTS ON REDUCED PLANS, THE ABOVE SCALES MAY BE USED.

F.A.U. ROUTE 9376  
ROADWAY CLASSIFICATION = URBAN COLLECTOR  
DESIGN SPEED = 30 M.P.H.  
CURRENT TRAFFIC (ADT) = 2050  
DESIGN TRAFFIC (ADT) = 3050

J.U.L.I.E.  
JOINT UTILITY LOCATION INFORMATION FOR EXCAVATION  
1-800-892-0123

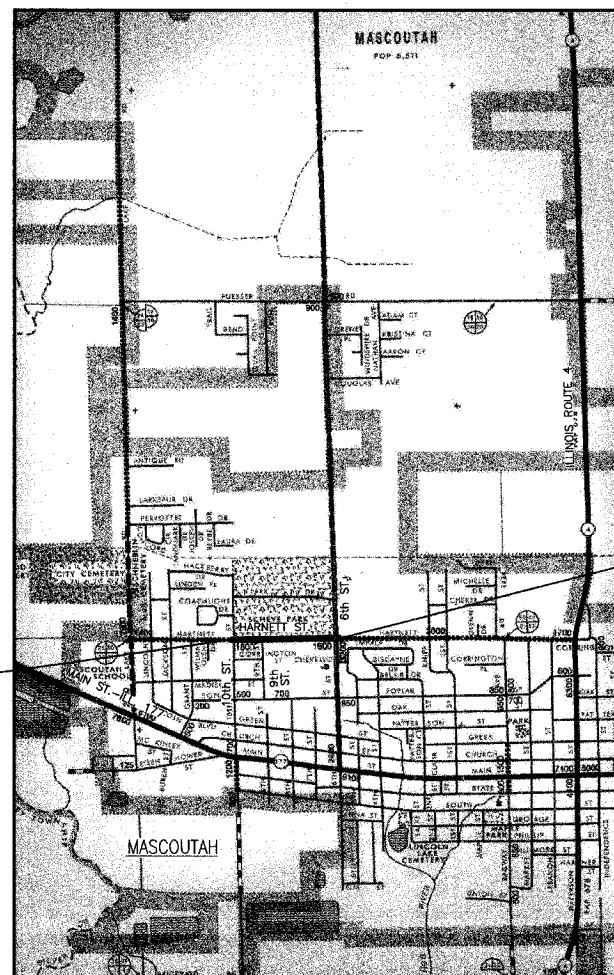

BEGIN PROJECT  
STA. 24+67

END PROJECT  
STA. 41+64.30

LOCATION MAP


NET LENGTH OF PROJECT = 1,697.30 FEET = 0.321 MILES

APPROVED 5/23 2005  
Heidi E. Daugherty, Mayor  
LOCAL OFFICIAL

PASSED 6-2 2005  
Deborah Oberdorfer  
ENGINEER OF LOCAL ROADS

APPROVED 6-2-0 2005  
Mary C. Lammie  
MARY C. LAMMIE, P.E.  
DEPUTY DIRECTOR OF HIGHWAYS  
REGION FIVE ENGINEER

STATE OF ILLINOIS  
DEPARTMENT OF TRANSPORTATION

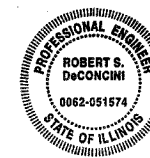

Robert S. DeConcini 5/20/2005  
ROBERT S. DeCONCINI, P.E. NO. 62-51574 DATE:  
EXPIRES NOVEMBER 30, 2005



THOUVENOT, WADE & MOERCHEN, INC.