


PM ROUTE	SECTION	COUNTY	TOTAL SHEETS	SHEET NO.
9376	00-00017-00-RP	ST. CLAIR	33	23
STA. 33+00		TO STA. 41+78.36		
STREET PLAN AND PROFILE				

CONTRACT NO. 97242

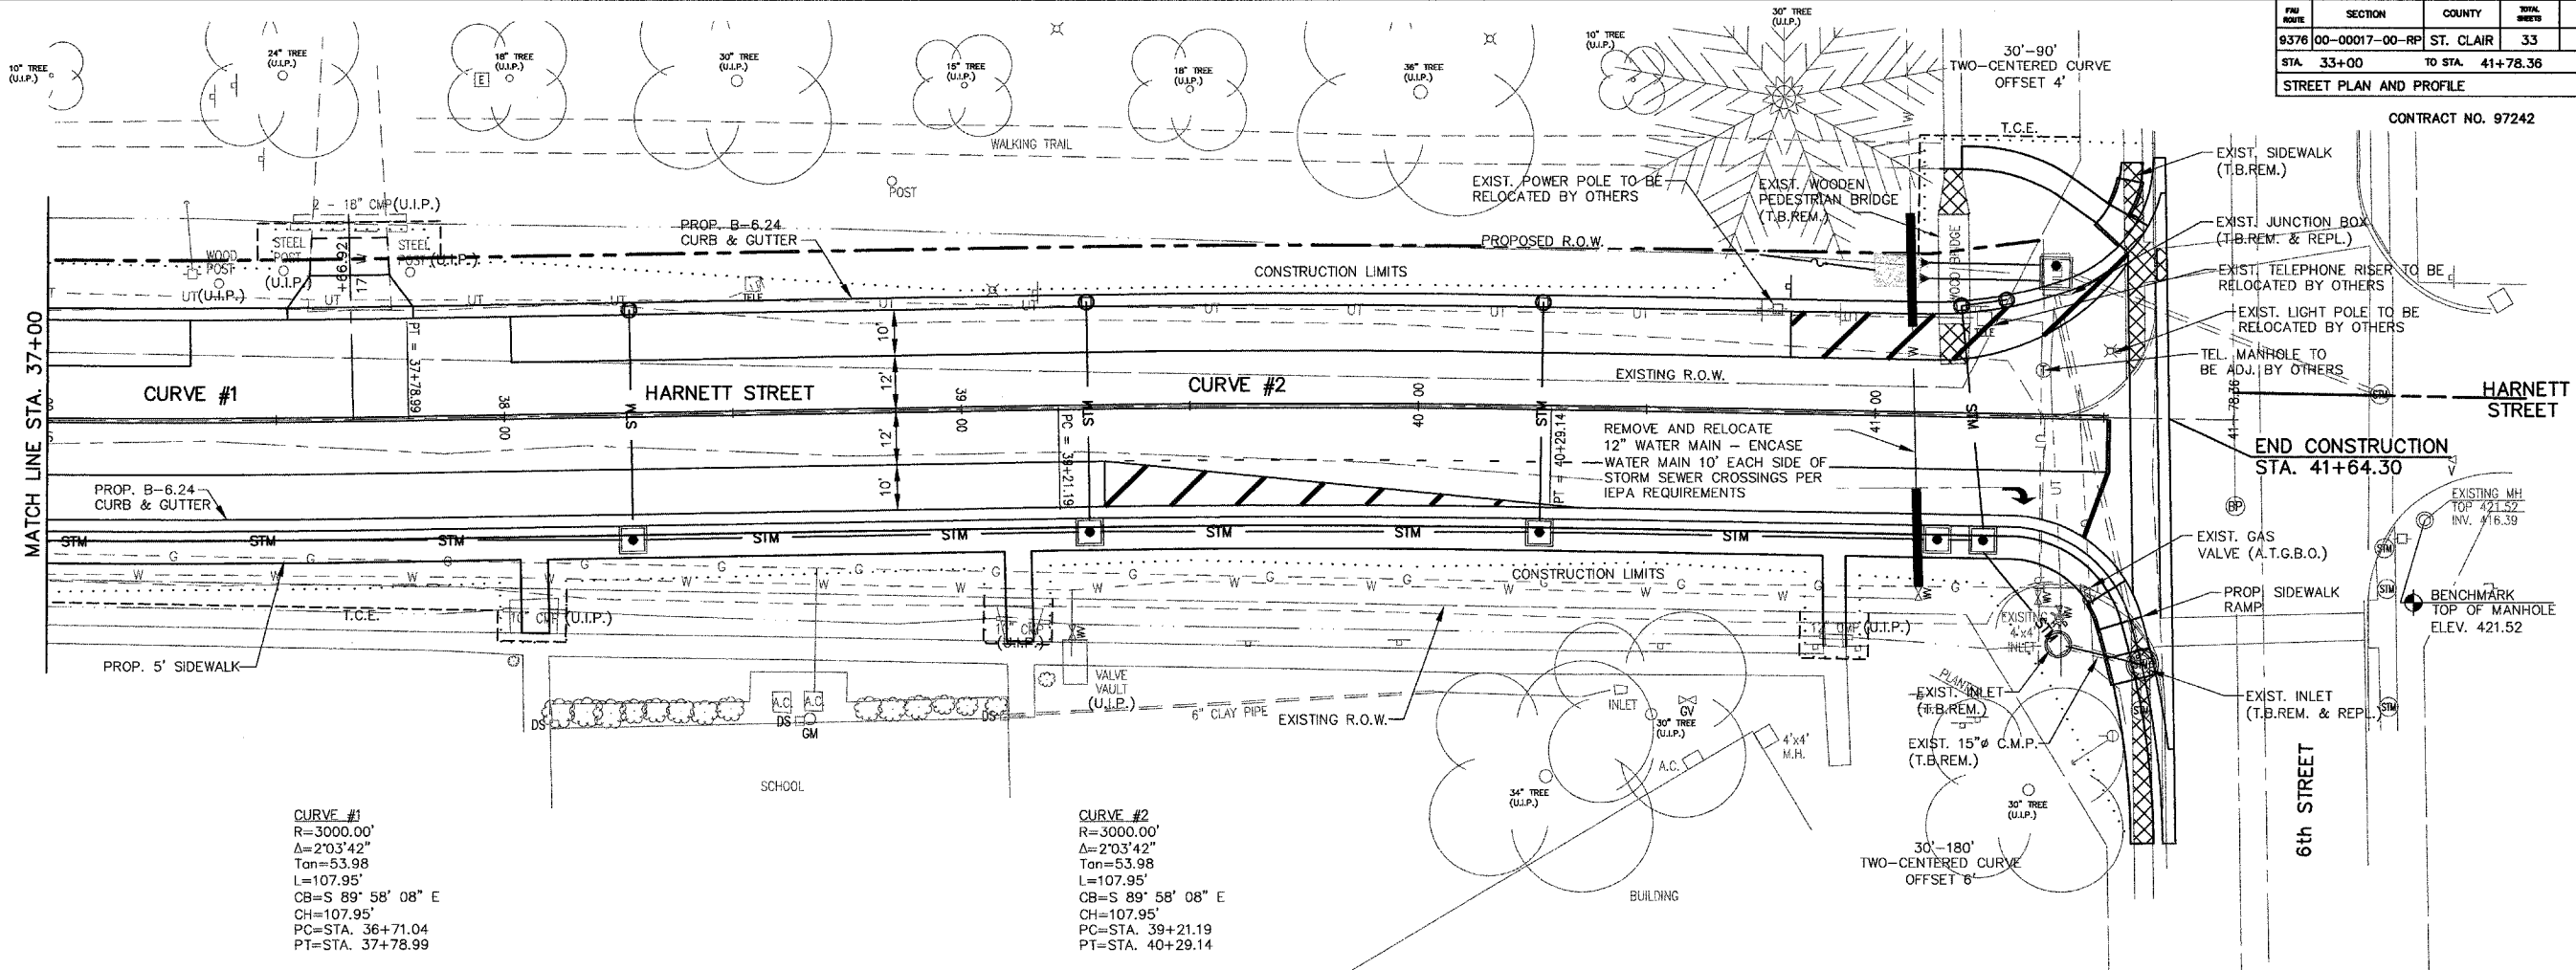

**CURVE #1**  
 R=3000.00'  
 $\Delta=2^{\circ}03'42''$   
 Tan=53.98  
 L=107.95'  
 CB=S 89° 58' 08" E  
 CH=107.95'  
 PC=STA. 36+71.04  
 PT=STA. 37+78.99

**CURVE #2**  
 R=3000.00'  
 $\Delta=2^{\circ}03'42''$   
 Tan=53.98  
 L=107.95'  
 CB=S 89° 58' 08" E  
 CH=107.95'  
 PC=STA. 39+21.19  
 PT=STA. 40+29.14

