

LA034

K:\Lansing\0329702\draw\steels\FILE: PP1.dwg
LAYOUT: Layout1
UPDATE BY: johse
SURVEY BOOK # 1
DATE: Tue 3/8/05 5:50pm
XREF DWG: nethgr-base.dwg
tbcint.dwg
tb.dwg
tbrprgrd.dwg

REVISIONS		
NUMBER	BY	DATE

SCALE IN FEET

NORTH


MATCHLINE STA. 319+00

SEE GRADING PLAN FOR HANGAR SITE AND AUTO PARKING LOT

**LANSING MUNICIPAL AIRPORT
LANSING, ILLINOIS**

**NORTH QUADRANT SITEWORK - PHASE 1
AND TAXIWAY G2 EXTENSION**

**PLAN AND PROFILE TAXIWAY G2
STA. 311+00 TO STA. 319+00**

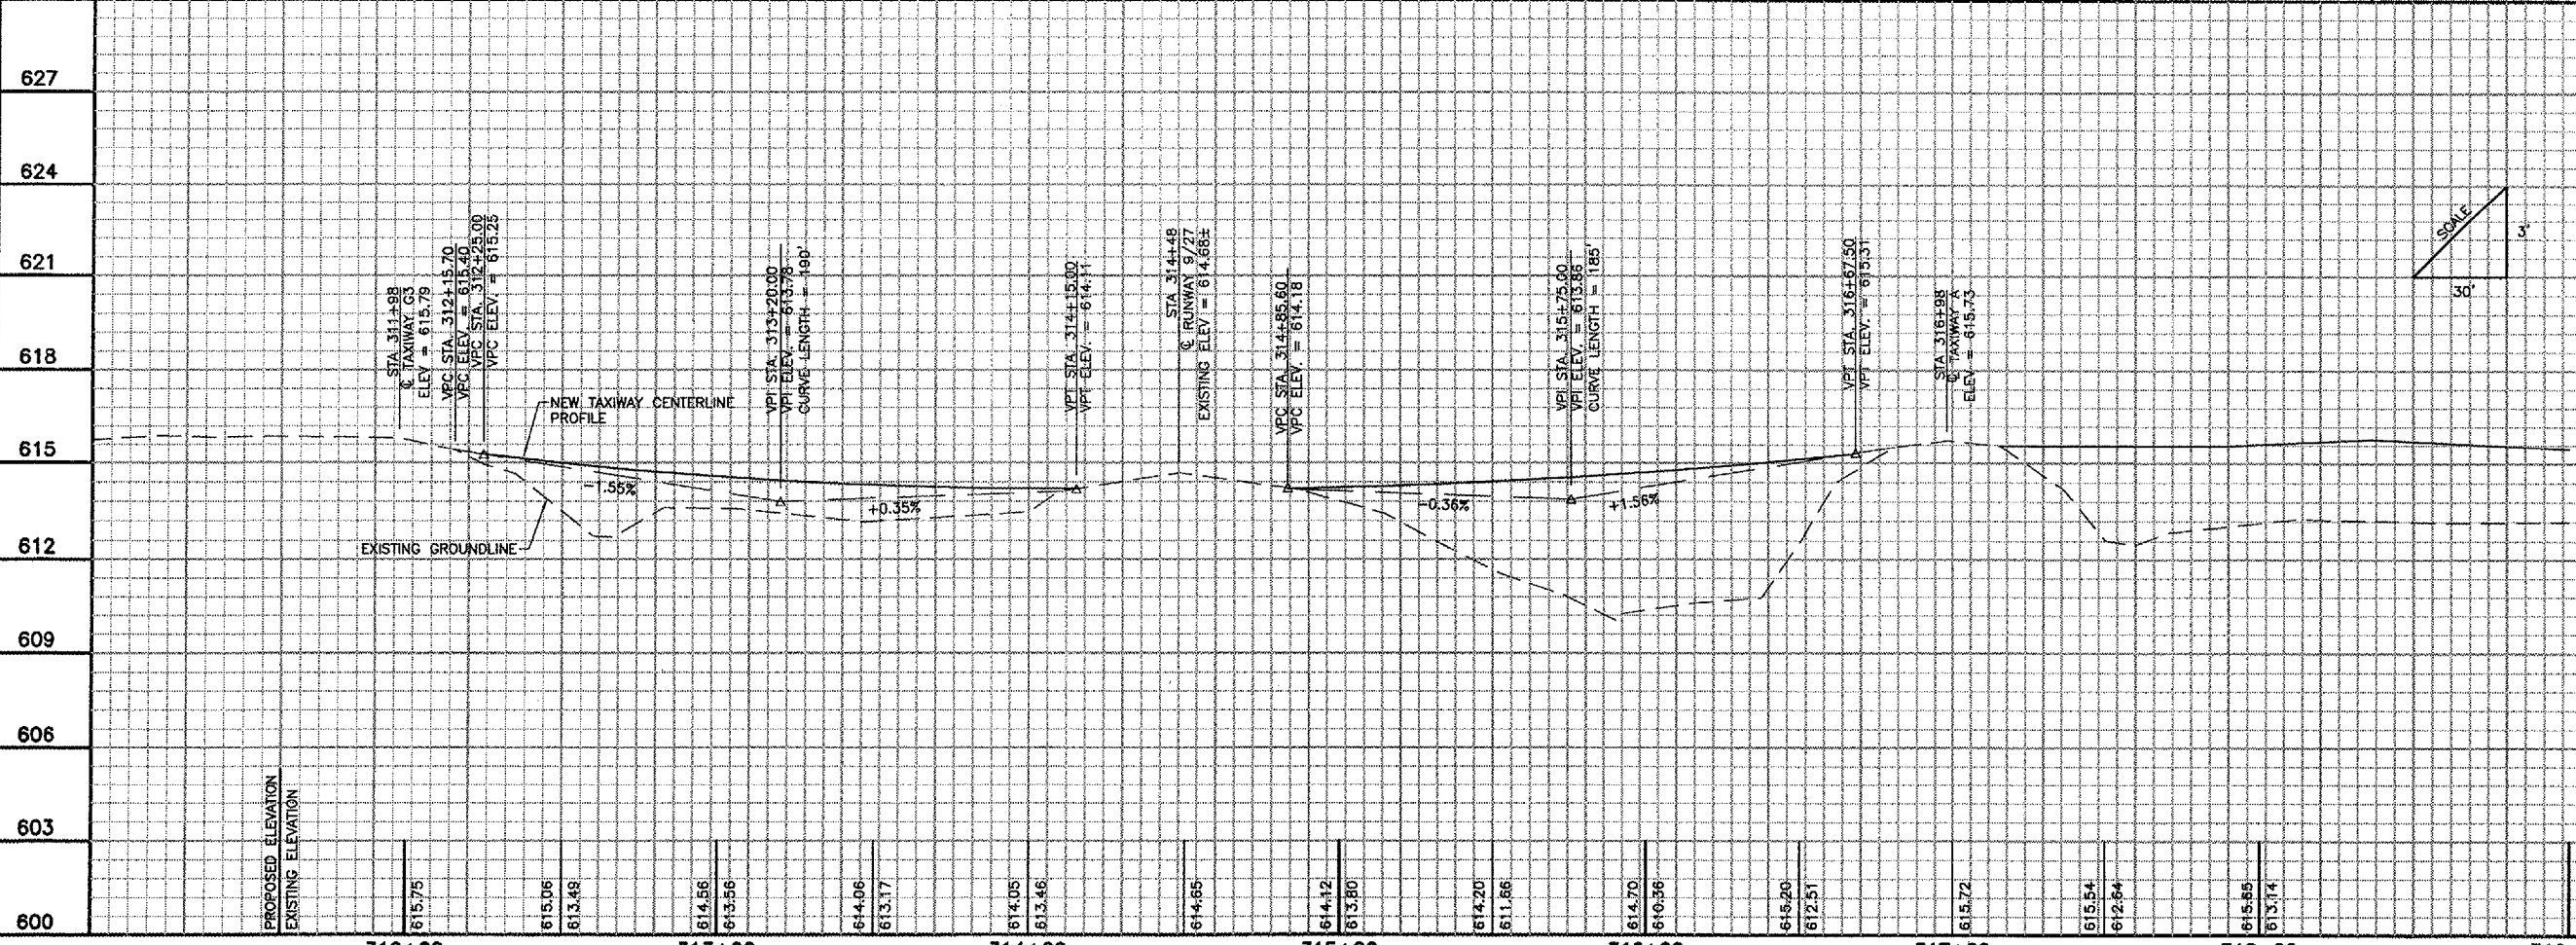

SCALE

© Copyright CMT, Inc.

CMT
CRAWFORD, MURPHY & TILLY, INC.
CONSULTING ENGINEERS
License No. 184-000813

Lansing Municipal
airport

DESIGN BY:	ARM
DRAWN BY:	JRG
CHECKED BY:	ARM
APPROVED BY:	
DATE:	03/04/05
JOB No:	03297-02
IL PROJECT: IGQ-3329 A.I.P. PROJECT: 3-17-0121-821	

SHEET 31 OF 50 SHEETS