



PA048
 K:\Palwaukee\0429003\Draw\Sheets\
 FILE: txy-pp1.dwg
 LAYOUT: Layout1
 UPDATE BY: johse
 SURVEY BOOK #
 DATE: Fri, 7/11/05 2:58pm
 XREF DWG: tbcint.dwg
 tb.dwg
 rcprf001.dwg
 txy-base.dwg

REVISIONS		
NUMBER	BY	DATE

 

**PALWAUKEE MUNICIPAL AIRPORT
 WHEELING/PROSPECT HEIGHTS, ILLINOIS**

**CONSTRUCT TAXIWAY CHARLIE AND EAST QUADRANT APRON
 PLAN AND PROFILE
 STA. 404+00 TO STA. 412+00**

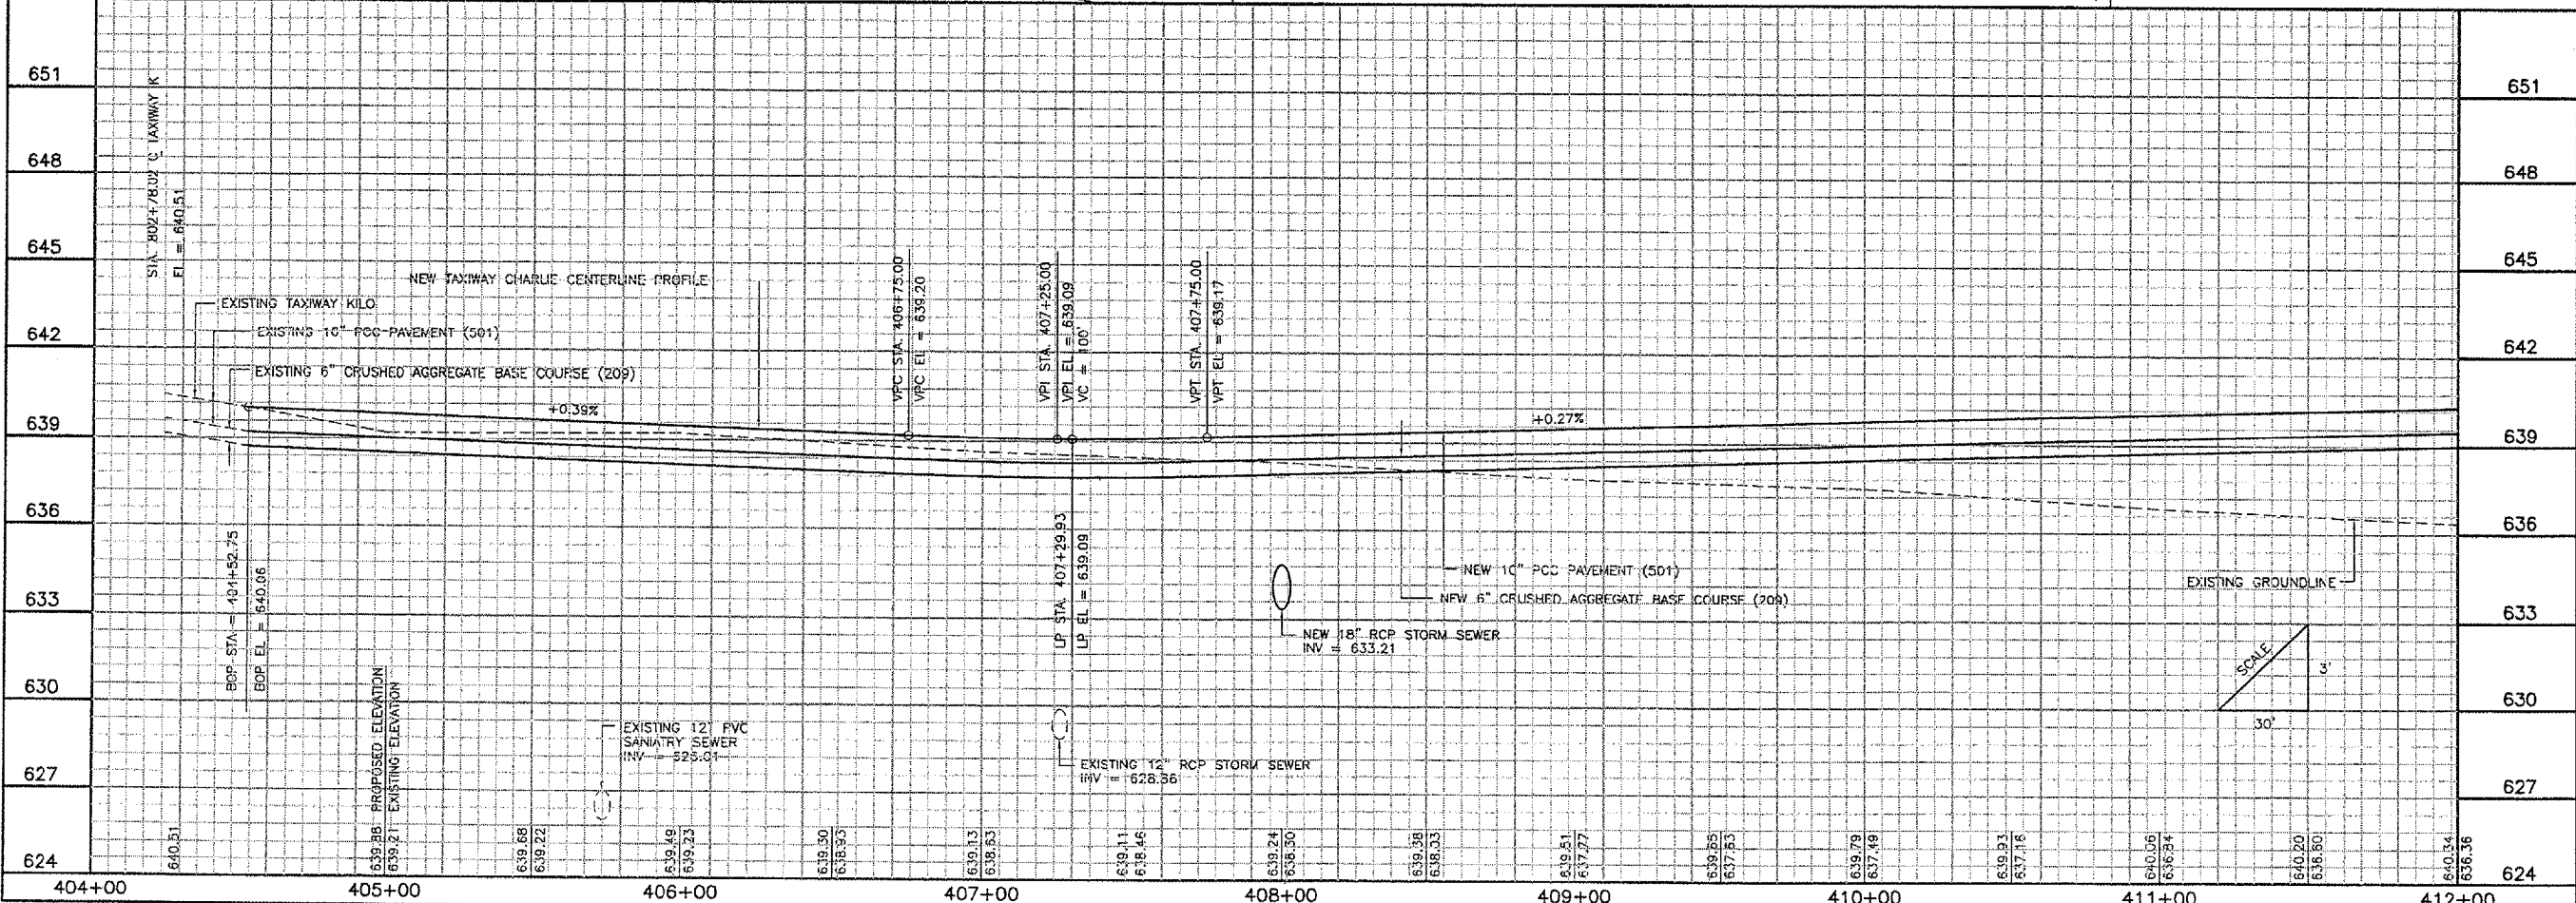

© Copyright CMT, Inc.

CMT
 CRAWFORD, MURPHY & TILLY, INC.
 CONSULTING ENGINEERS
 License No. 84-000613

Palwaukee
 Municipal Airport

DESIGN BY:	JRL/ARM
DRAWN BY:	JRO
CHECKED BY:	
APPROVED BY:	
DATE:	06/24/05
JOB No:	04290-03
ILLINOIS PROJECT:	PWK-3481
A.I.P. PROJECT:	3-17-0018-BXX
SHEET	11 OF 38 SHEETS