

IMAGE FILES: palwaukee_logo.jpg

PA048

K:\Palwaukee\0429003\Draw\Shanta\
FILE: txy-grd3.dwg
LAYOUT: Layout1
UPDATE BY: johse
SURVEY BOOK #
DATE: Fri 7/1/05 3:04pm
XREF DWG: tbcint.dwg
tb.dwg
topo.DWG
txy-base.dwg

REVISIONS

Table with columns: NUMBER, BY, DATE

0 1 2
THIS BAR IS EQUAL TO 2"
AT FULL SCALE (34X22).


PALWAUKEE MUNICIPAL AIRPORT
WHEELING/PROSPECT HEIGHTS, ILLINOIS

CONSTRUCT TAXIWAY CHARLIE AND EAST QUADRANT APRON
GRADING PLAN - SHEET 3

CMT
CRAWFORD, MURPHY & TILLY, INC.
CONSULTING ENGINEERS
License No. 194-000613



DESIGN BY: JRL
DRAWN BY: JRO
CHECKED BY:
APPROVED BY:
DATE: 06/24/05
JOB No: 04290-03
ILLINOIS PROJECT: PWK-3481
A.I.P. PROJECT: 3-17-0018-BXX
SHEET 16 OF 38 SHEETS

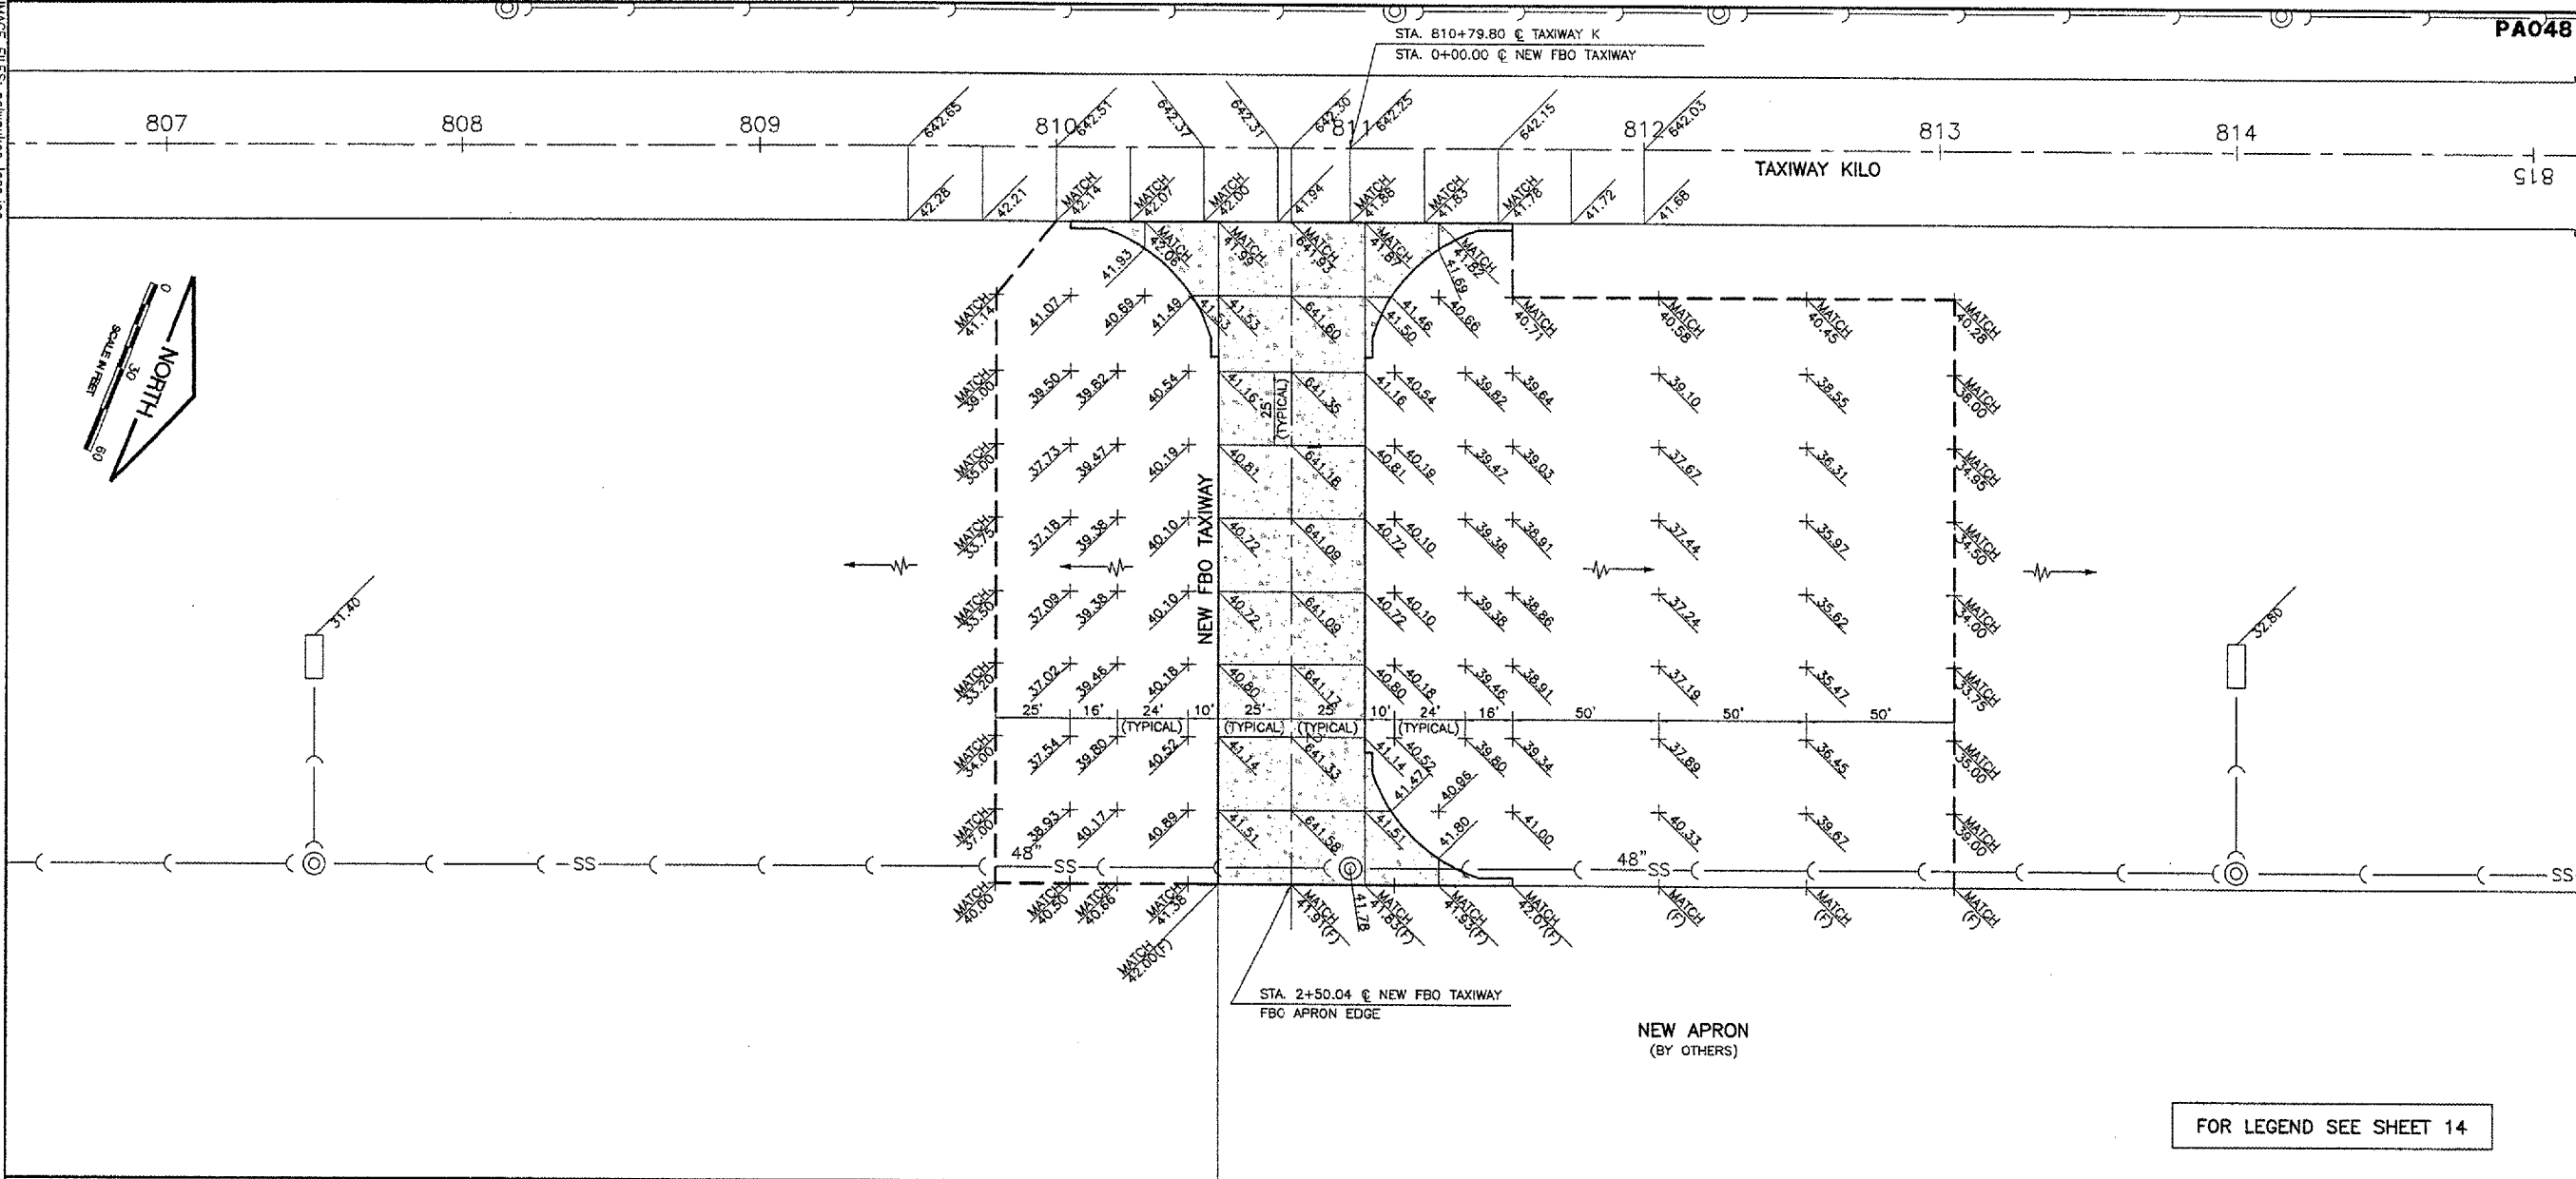

FOR LEGEND SEE SHEET 14