



PE083

REVISIONS		
NUMBER	BY	DATE

0 1 2  
 THIS BAR IS EQUAL TO 2'  
 AT FULL SCALE (34X22).  
 PLOT 1

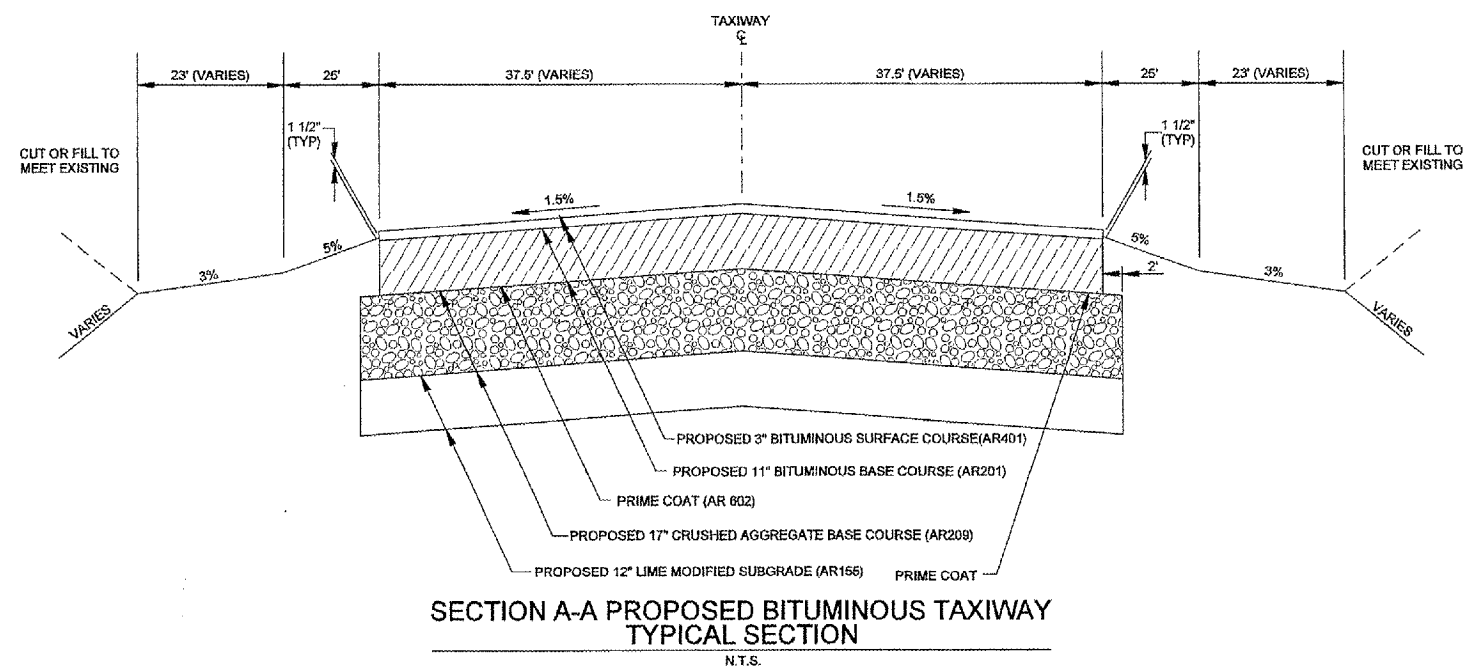


**SECTION A-A PROPOSED BITUMINOUS TAXIWAY TYPICAL SECTION**  
 N.T.S.

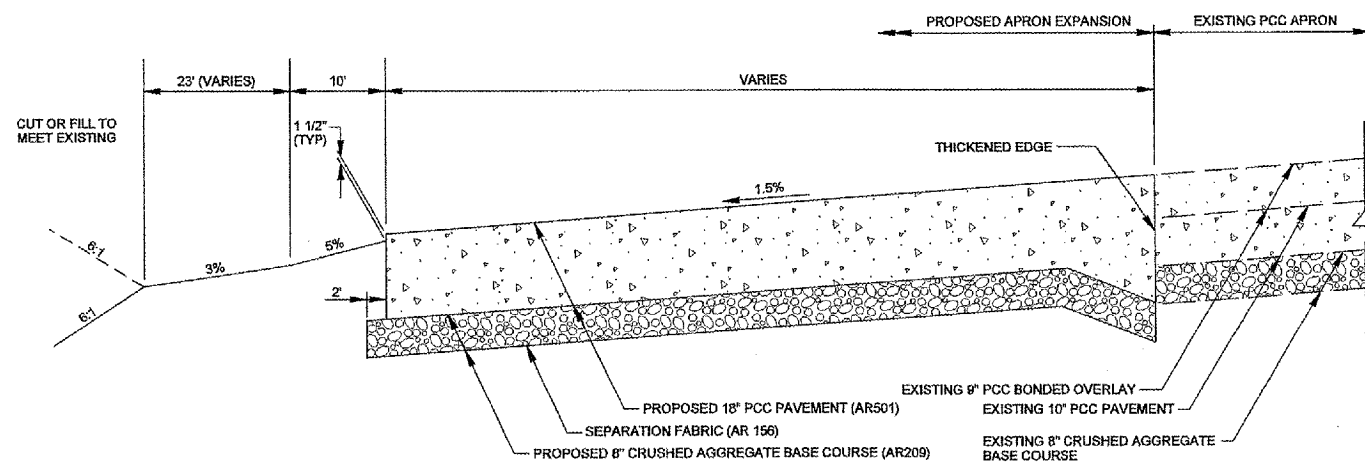


**SECTION B-B PROPOSED APRON EXPANSION TYPICAL SECTION**  
 N.T.S.

NOTE:  
 SEE PLAN AND PROFILE SHEETS  
 FOR SECTIONS CUT LOCATIONS

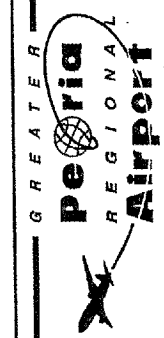

RELOCATE TAXIWAY A FROM  
 MID-FIELD INTERSECTION

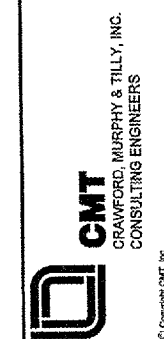

IL PROJECT: PIA-3343  
 AIP PROJ: 3-17-0080-XX

FILE: k:\peoria\0406103\draw\sheets\009\_typical\_sections.dgn  
 DESIGN BY: TCS  
 DRAWN BY: CAG  
 CHECKED BY: TCS  
 APPROVED BY: CET  
 DATE: JUNE 24, 2005  
 JOB No: 04061-03

TYPICAL SECTIONS

SHEET 9 OF 43 SHEETS

5/23/2005  
 k:\peoria\0406103\draw\sheets\009\_typical\_sections.dgn