

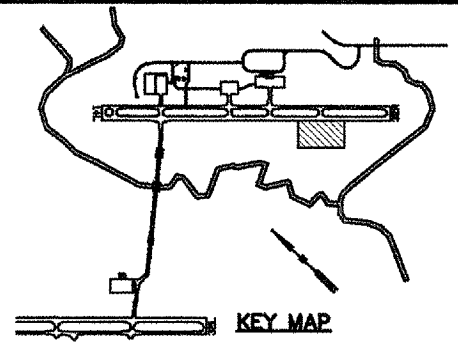


CONTRACT NO.
SC062

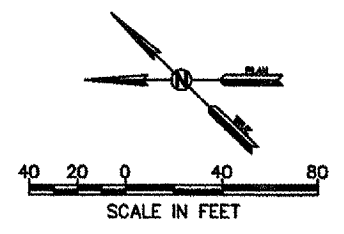

NOTES:
1. INSTALL SILT FENCE AT LIMITS OF SOIL DISTURBANCE.

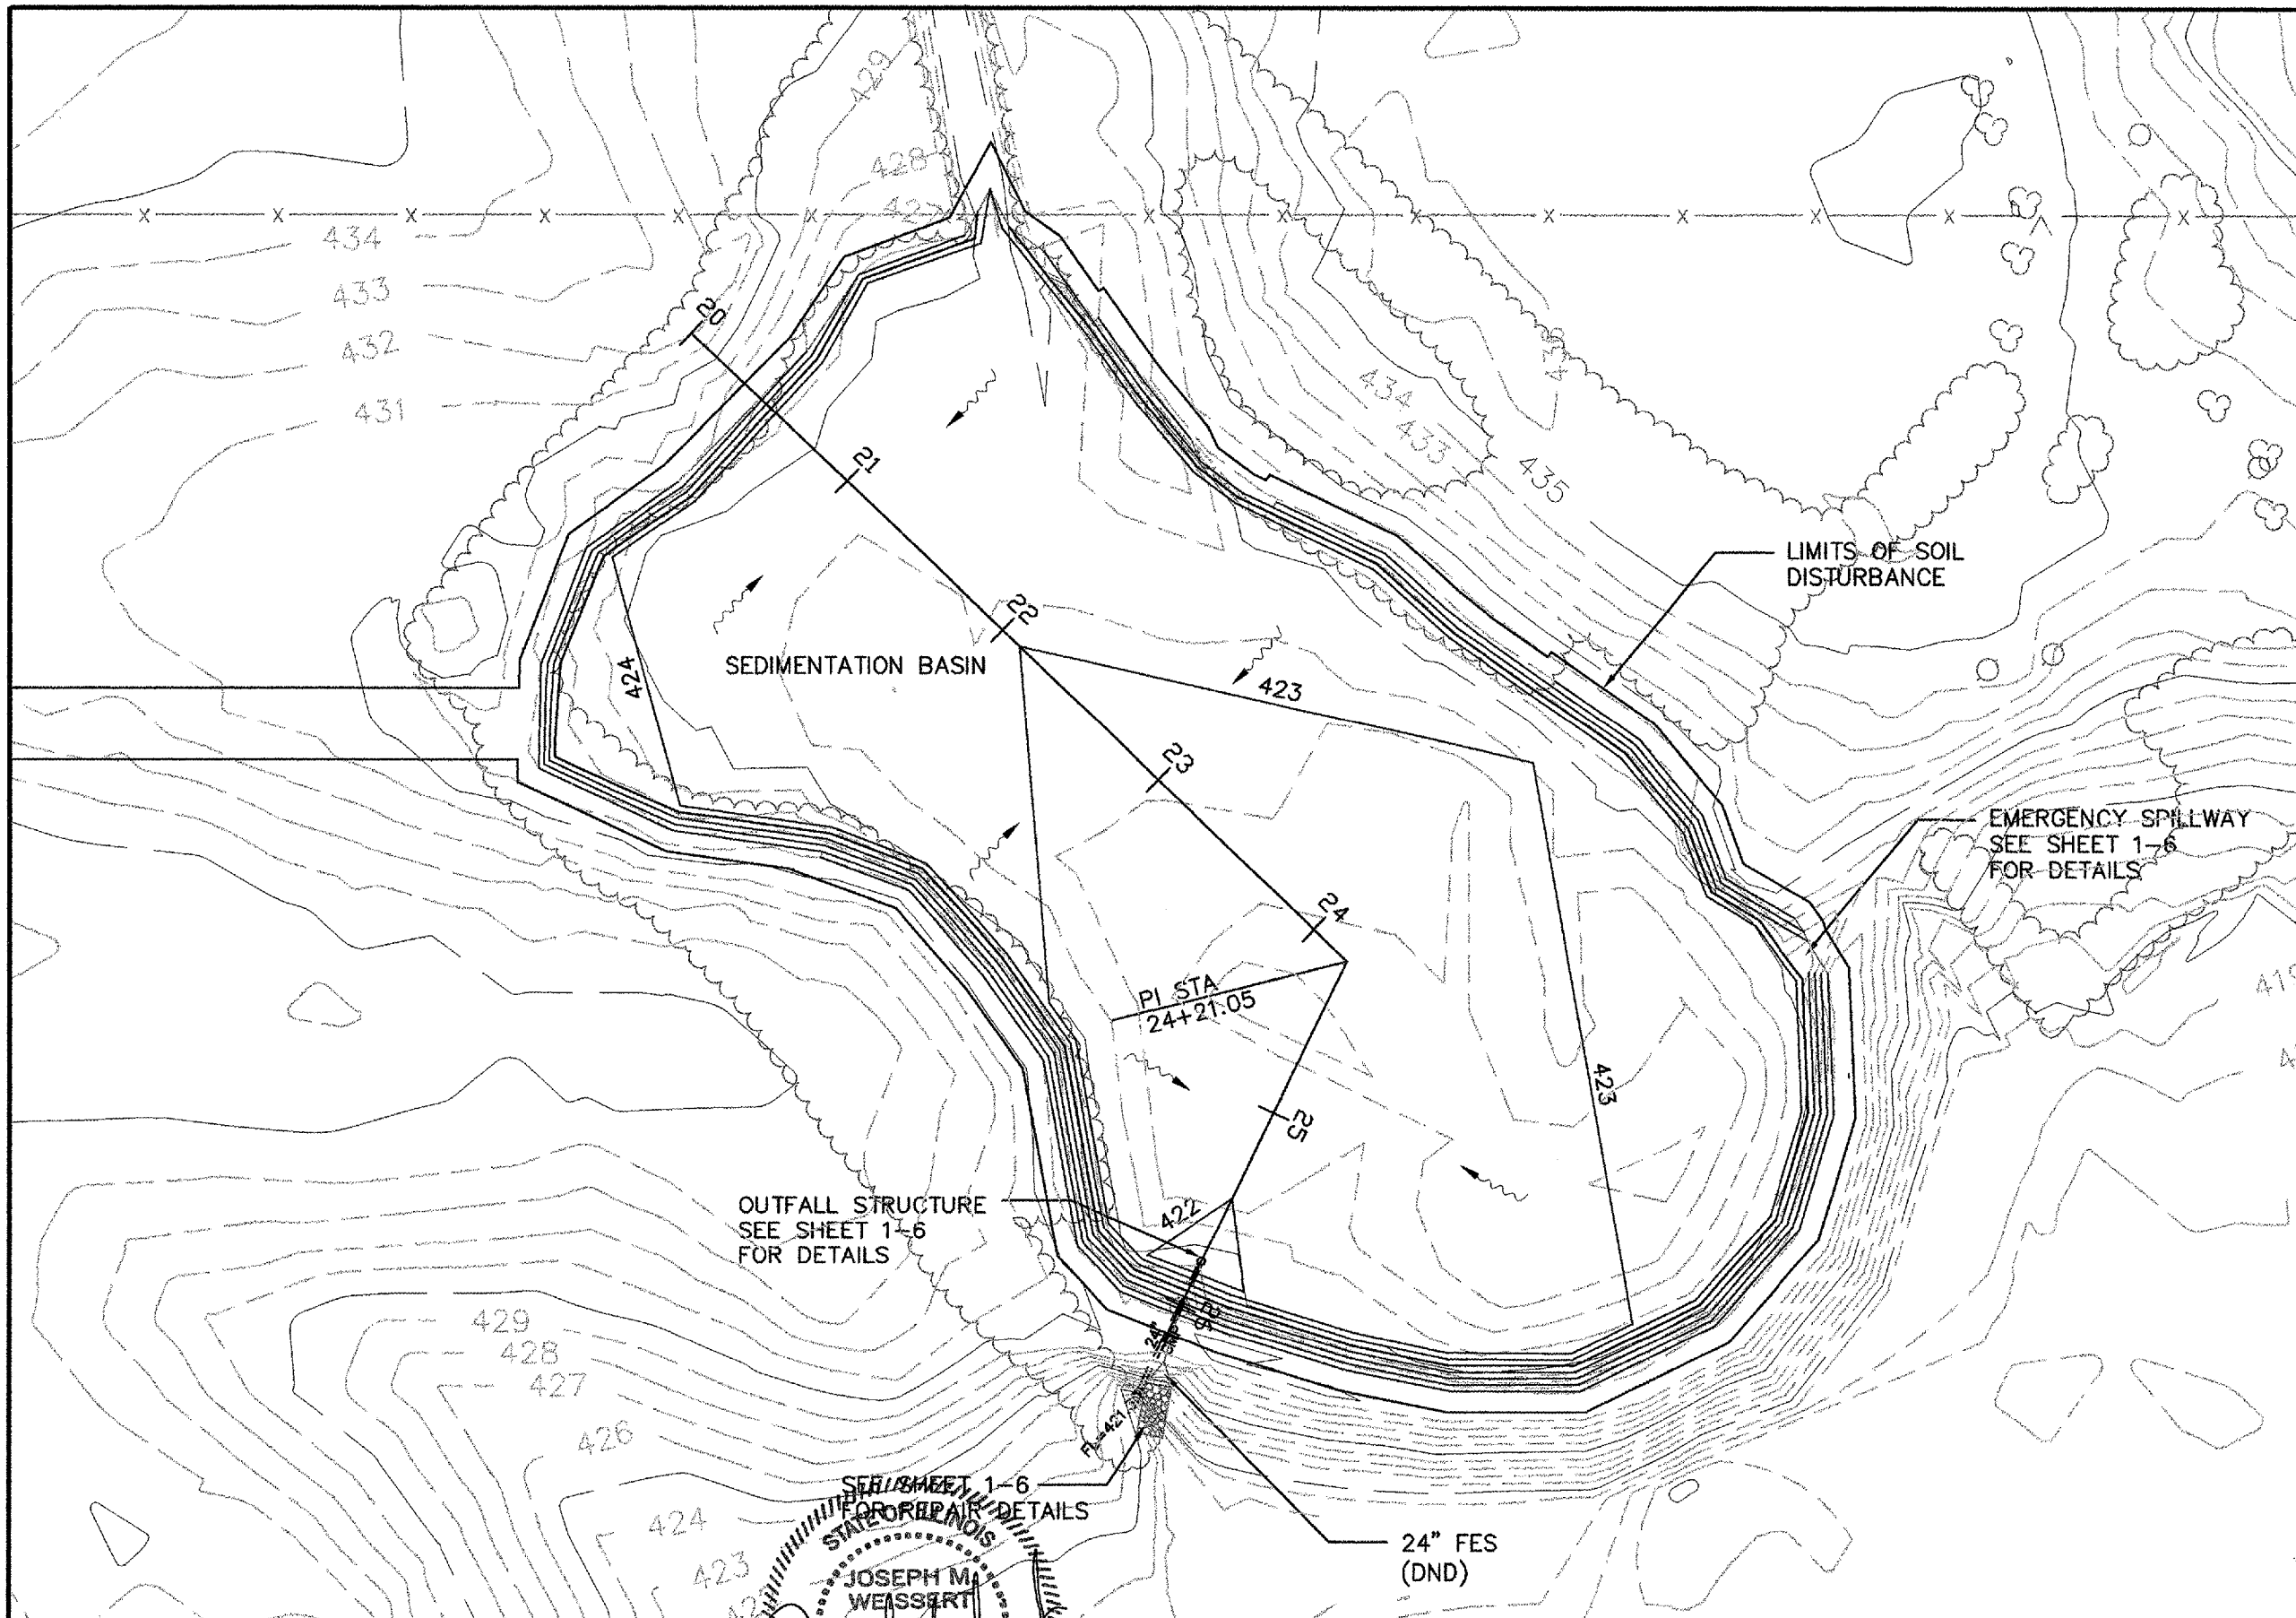

SEE SHEET 1-6 FOR REPAIR DETAILS
 STATE OF ILLINOIS
 JOSEPH M. WEISSERT
 NO. 062-058095
 LICENSED PROFESSIONAL ENGINEER
 EXP. 05/14/2015

DESIGNED BY: TAC
 DRAWN BY: DEM
 CHECKED BY: DJT
 DATE: 6/10/05



SEDIMENTATION BASIN
CONVERSION
 1075 Eastgate Drive
 O'Fallon, Illinois 62289
 PH 618-624-2828
 FAX 618-624-2730



GRADING AND
DRAINAGE PLAN
(SB 169)

DWG. FILE NAME
84725c10
 SHEET NO.
1-3

REV.	DATE	BY	APPR.	DESCRIPTION	PLOT FILE	REV.	DATE	BY	APPR.	DESCRIPTION	PLOT FILE

I:\44181\167 CON\7710_SMD\11327_AHS\DWG\11327_167.DWG