

 


PLAN	SURVEYED	DATE
	PLOTTED	
	FILED	
	BY	
	NO. OF WAYS CHECKED	
	CADD FILE NAME	

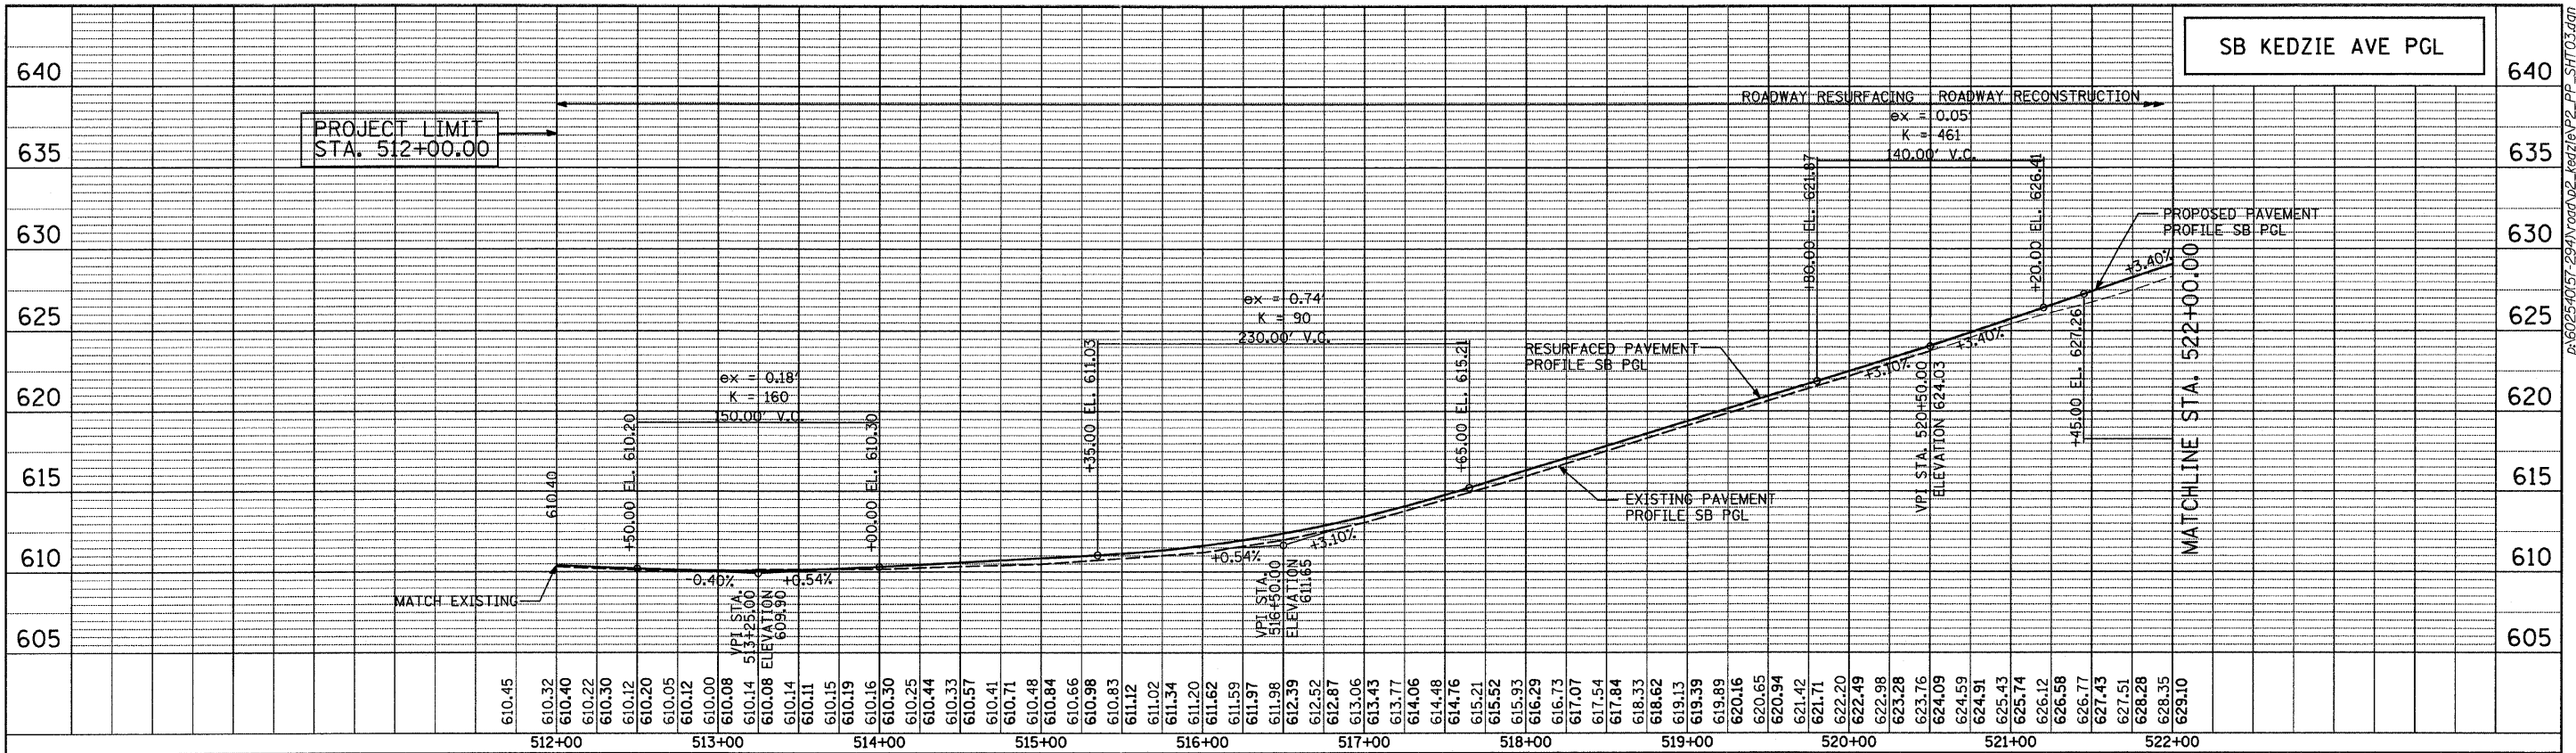

PROFILE	SURVEYED	DATE
	PLOTTED	
	FILED	
	BY	
	NO. OF WAYS CHECKED	
	STRUCTURE NOTATIONS CHKD	

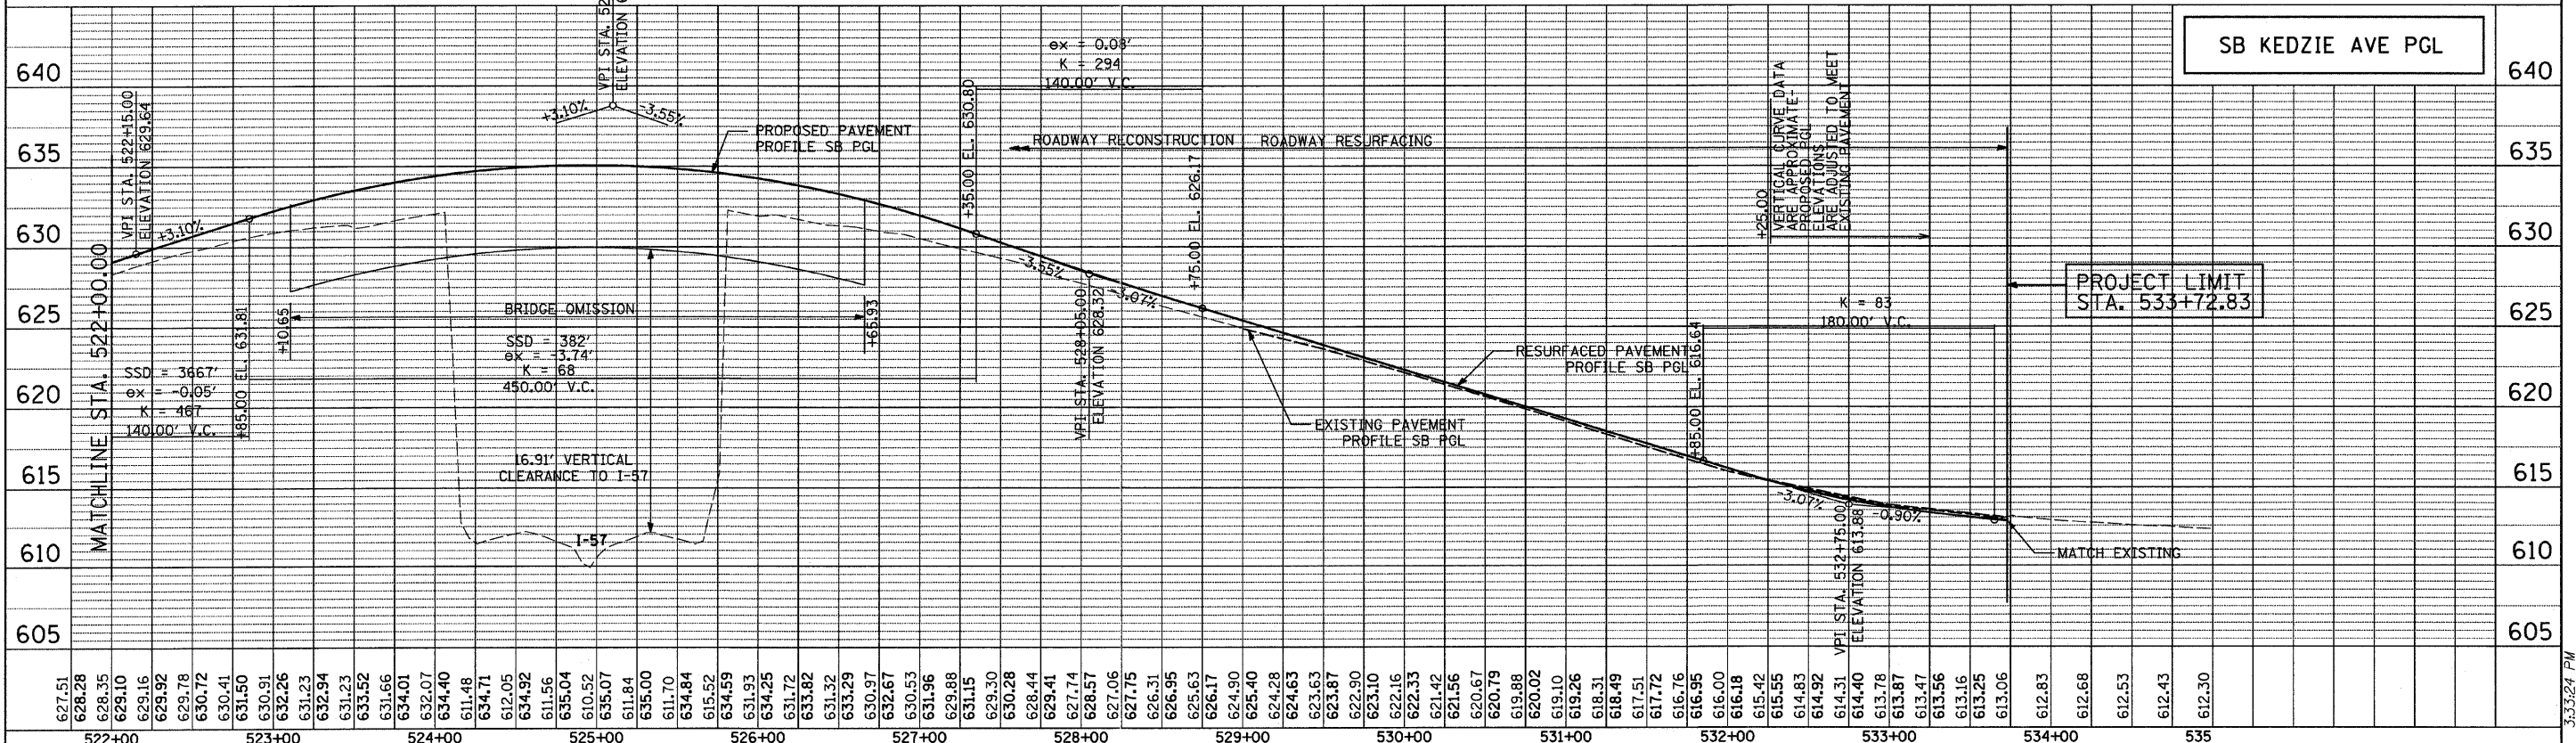

TYLIN INTERNATIONAL	USER NAME = #USER#	DESIGNED - EMK	REVISED -	STATE OF ILLINOIS DEPARTMENT OF TRANSPORTATION	KEDZIE AVENUE PROJECT KEDZIE AVE PLAN AND PROFILES		F.A. RTE. 57	SECTION 1313.1B-1	COUNTY COOK	TOTAL SHEETS 162	SHEET NO. 28	
	PLOT SCALE = #SCALE#	DRAWN - EMK	REVISED -		SCALE: 1"=50'	SHEET NO. 3 OF 3 SHEETS	STA. 512+00 TO STA. 533+72	FED. ROAD DIST. NO.	ILLINOIS FED. AID PROJECT	CONTRACT NO. 60K14		
	PLOT DATE = 5/3/2011	CHECKED - SES	REVISED -									
		DATE - 5/5/2011	REVISED -									