


REMOVAL LEGEND

- | | | | |
|-------|--------------------------------|-----|---|
| TTP | TREE TRUNK PROTECTION | TF | TEMPORARY FENCE AT DRIPLINE TO PROTECT TREE ROOTS |
| TP>10 | TREE PRUNING (>10" = OVER 10") | MP4 | TREE MULCH RING (PAID AS MULCH PLACEMENT, 4") |
| RP | TREE ROOT PRUNNING | | |

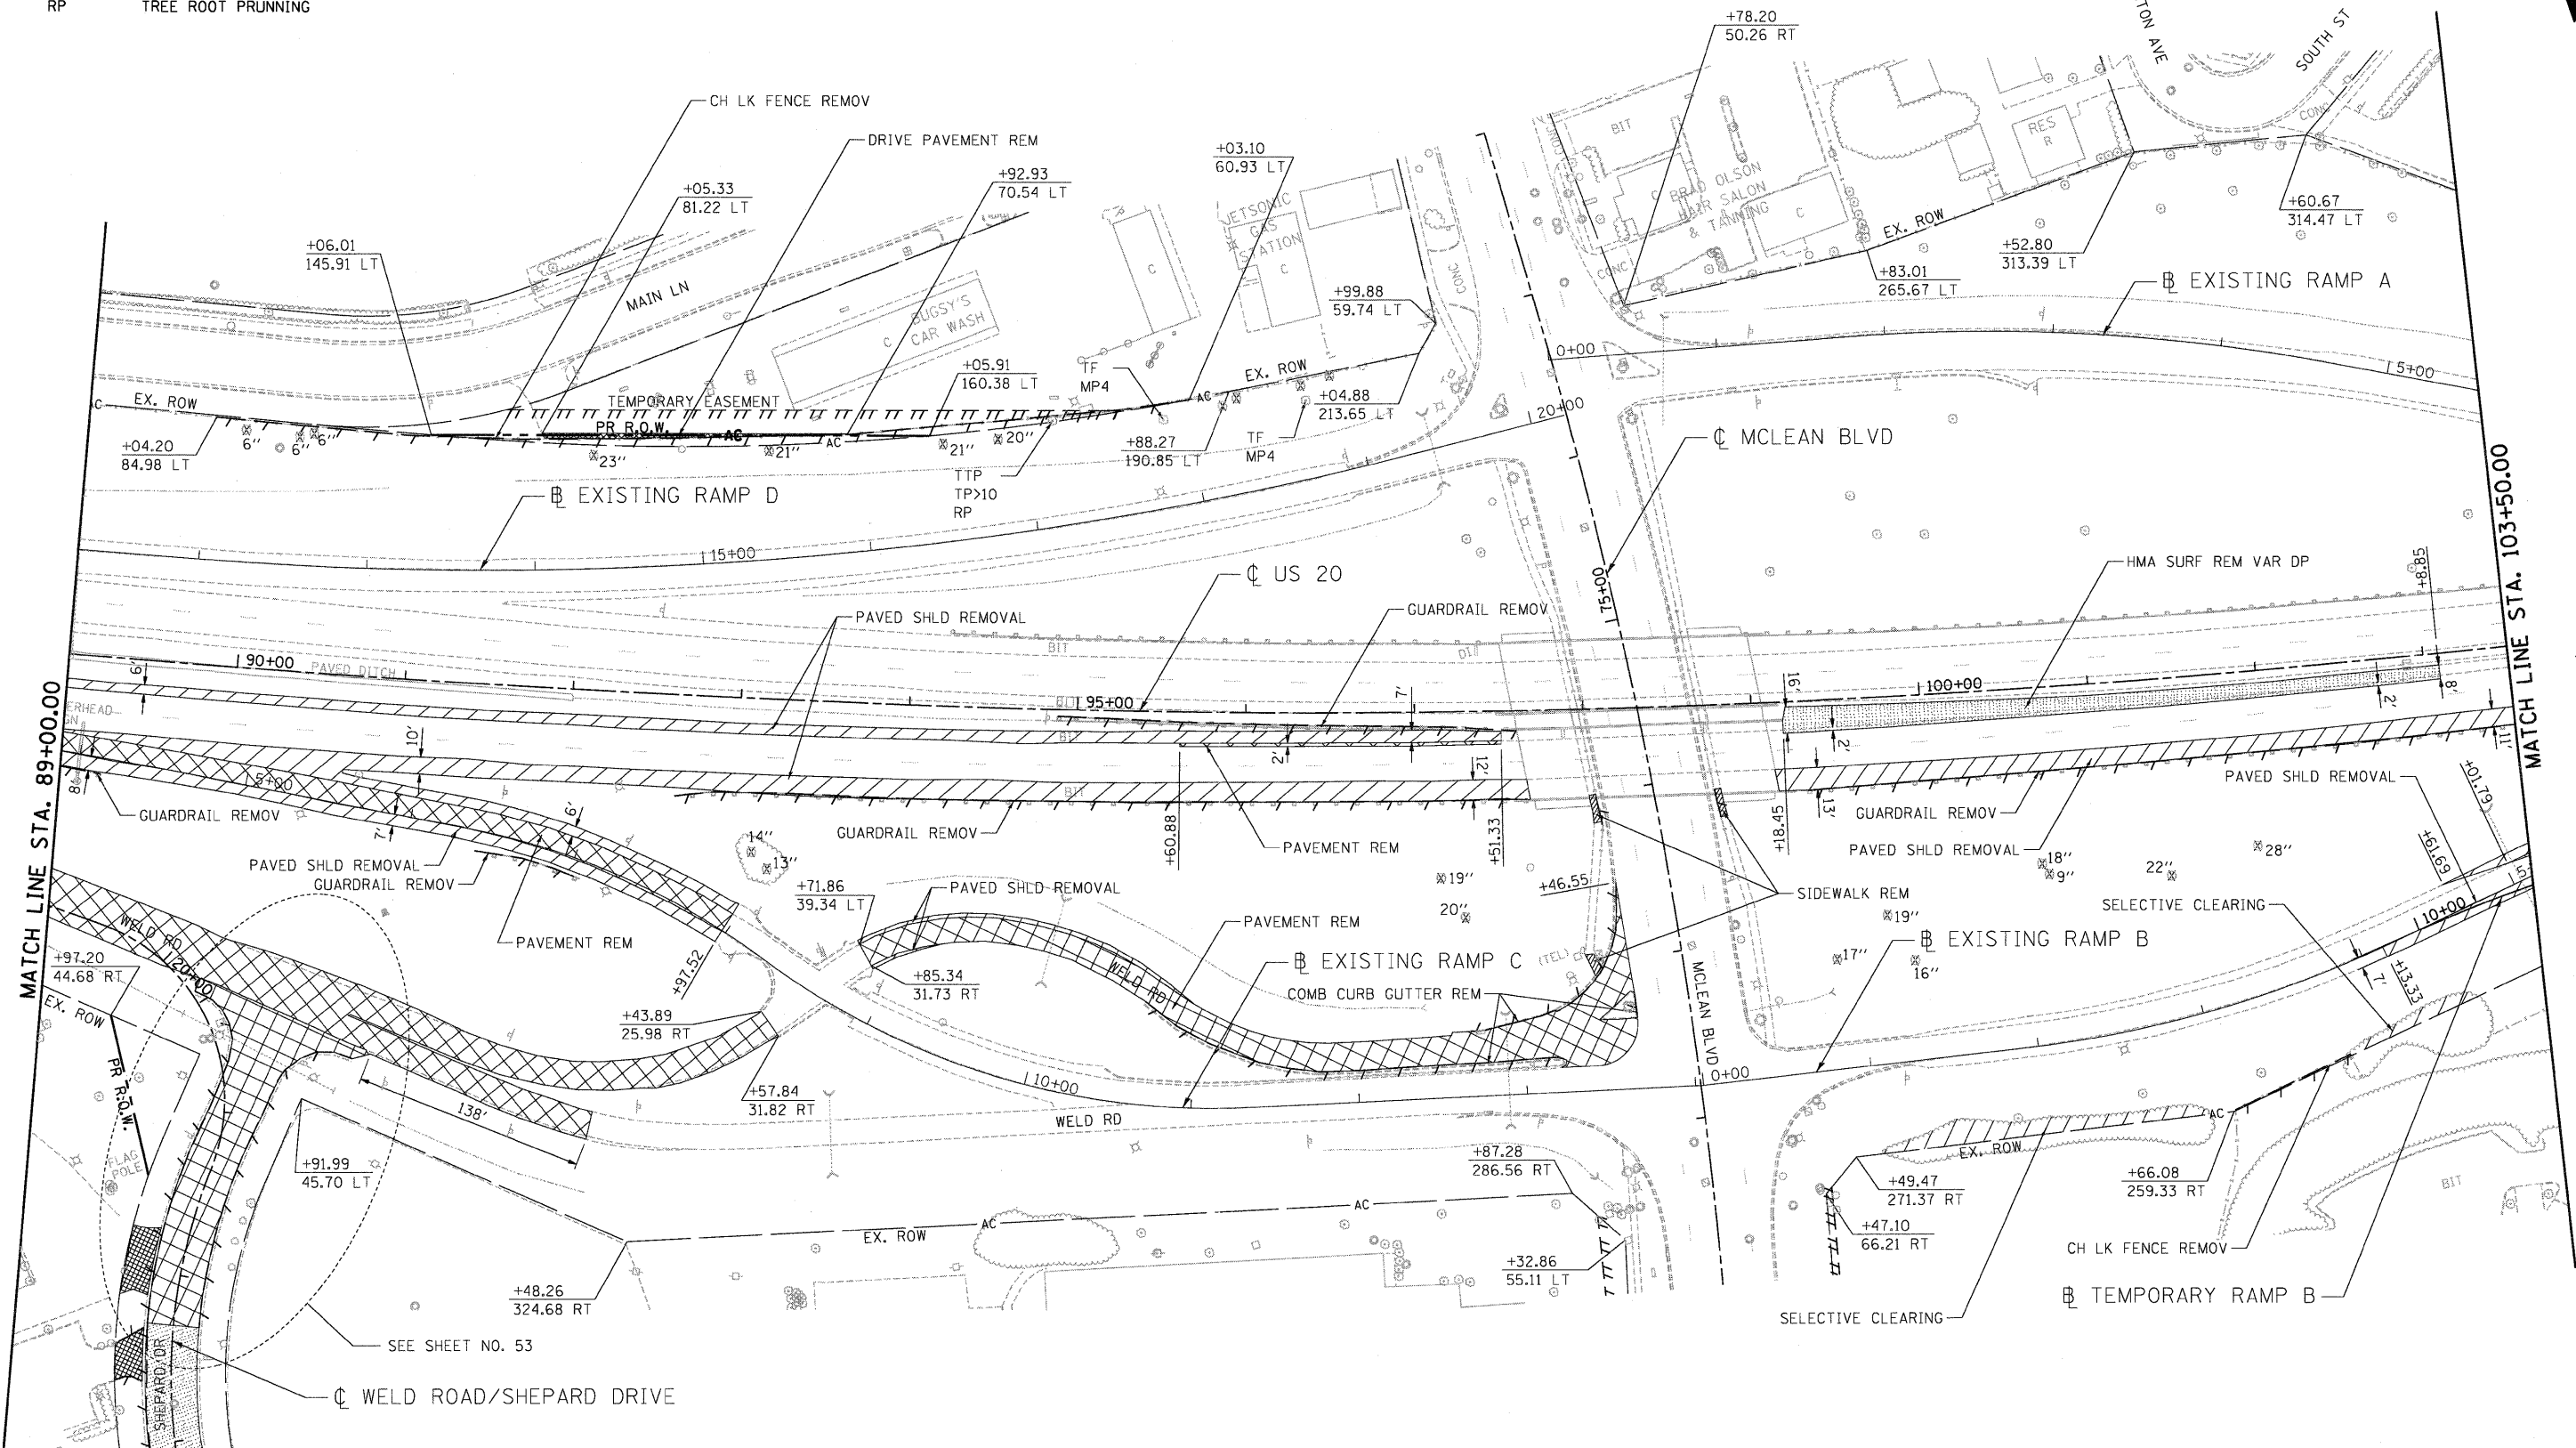

- NOTES:**
1. SEE DRAINAGE AND UTILITY PLANS FOR REMOVAL OF DRAINAGE RELATED ITEMS.
 2. SEE GENERAL NOTES SHEET 3 FOR NOTE REGARDING LIMITS OF PAVED SHOULDER REMOVAL.

EXISTING PLAN

STATE OF ILLINOIS
DEPARTMENT OF TRANSPORTATION
 FAP ROUTE 345 / US ROUTE 20

ROADWAY PLAN
U.S. ROUTE 20

F.A.P. R.T.E.	SECTION	COUNTY	TOTAL SHEETS	SHEET NO.
345	8R-HB-2-BY-1	KANE	434	40
CONTRACT NO. 60K90				

SCALE: 1"=50' SHEET NO. OF SHEETS STA. 89+00.00 TO STA. 103+50.00

FILE NAME = ... USER NAME = #USER# ... DESIGNED - JP ... REVISIONS ... DRAWN - MH ... CHECKED - DDH ... DATE - 05/18/11 ... PLOT SCALE = #SCALE# ... PLOT DATE = #DATE# ... TENG & ASSOCIATES, INC. ENGINEERS/ARCHITECTS/PLANNERS CHICAGO, ILLINOIS