
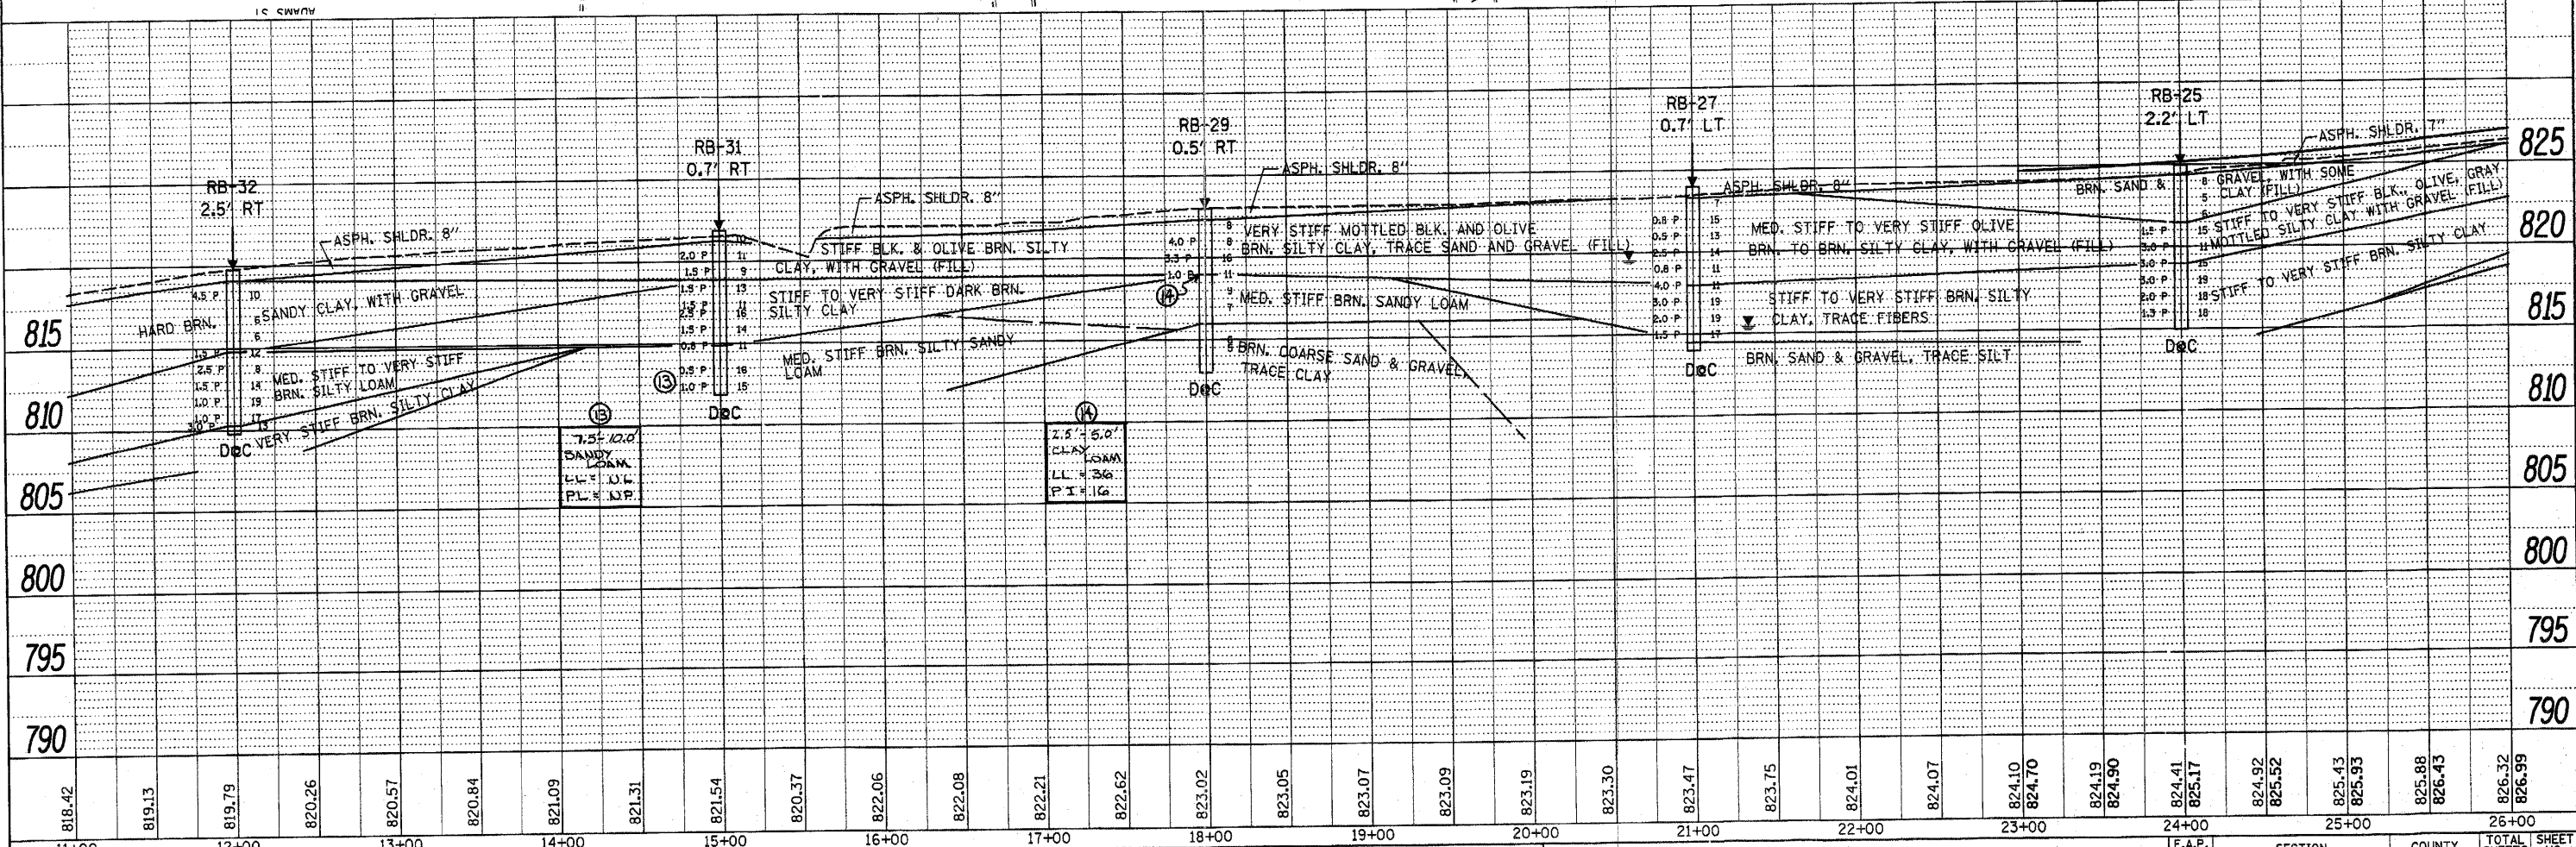


PLAN	SURVEYED	DATE
	PLOTTED	
	DESIGNED	
	CHECKED	
	BY	
	NO. OF WAY CHECKED	
	CADD FILE NAME	
	NO.	

PROFILE	SURVEYED	DATE
	PLOTTED	
	DESIGNED	
	CHECKED	
	BY	
	NO. OF WAY CHECKED	
	CADD FILE NAME	
	NO.	

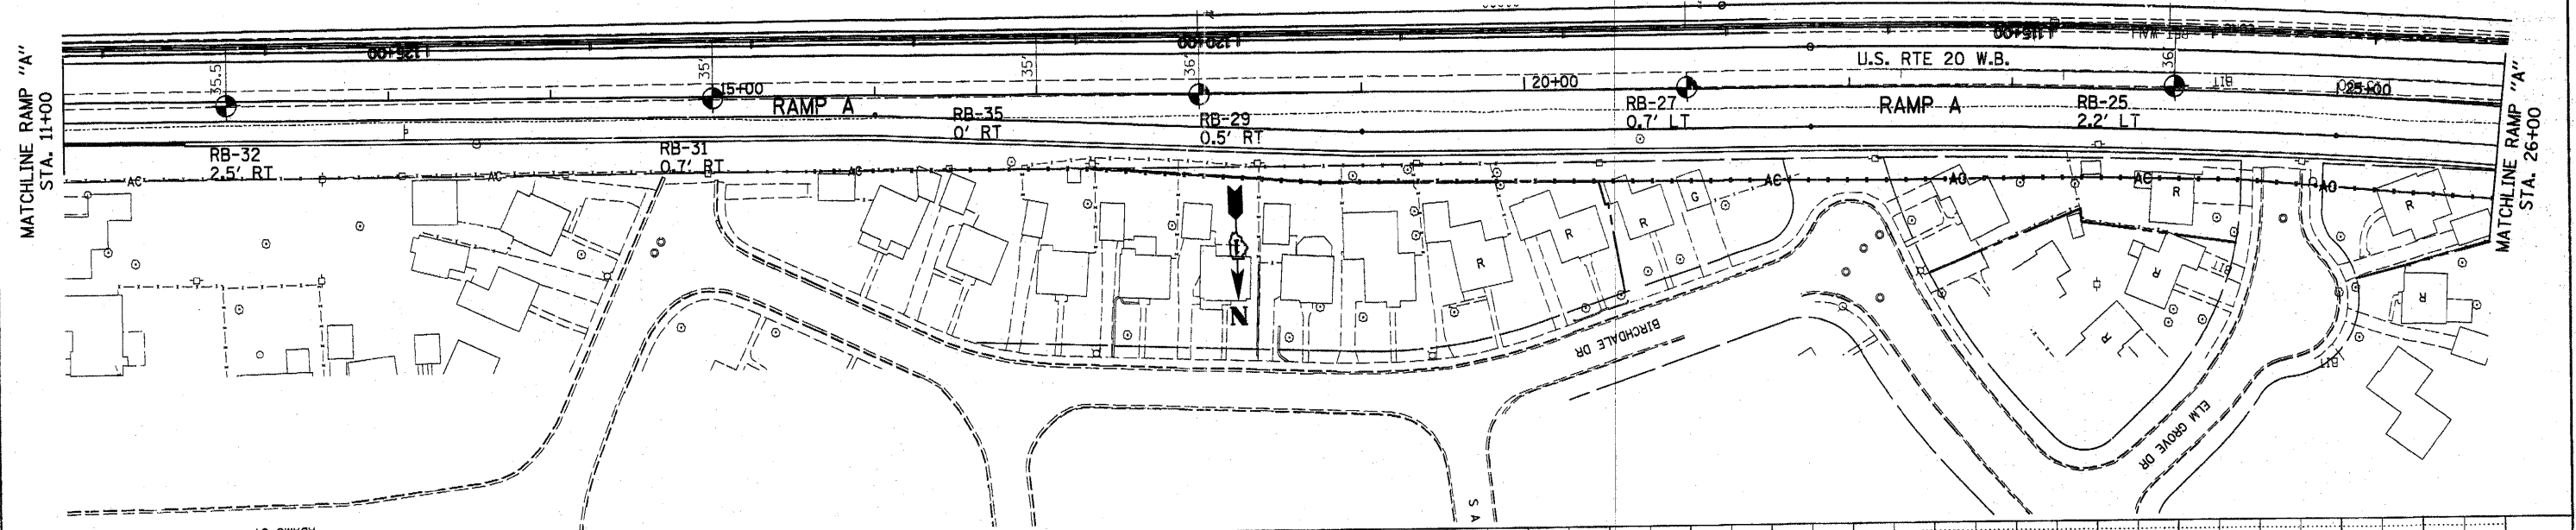

FILE NAME =	USER NAME = lszekrf	DESIGNED -	REVISED -	<b>STATE OF ILLINOIS DEPARTMENT OF TRANSPORTATION</b>	<b>SOILS PLAN AND PROFILE RAMP "A" (U.S. RTE. 20)</b>	F.A.P. RTE. =	SECTION	COUNTY	TOTAL SHEETS	SHEET NO.
c:\pwwork\pwwork\lszekrf\d0161624\hst-RampSoils.dgn		DRAWN -	REVISED -			345	8R-HB-2-BY-1	KANE	434	64
PLOT SCALE = 50.0000' / IN.		CHECKED -	REVISED -			CONTRACT NO. 60K90				
PLOT DATE = 10/28/2010		DATE -	REVISED -			ILLINOIS FED. AID PROJECT				