
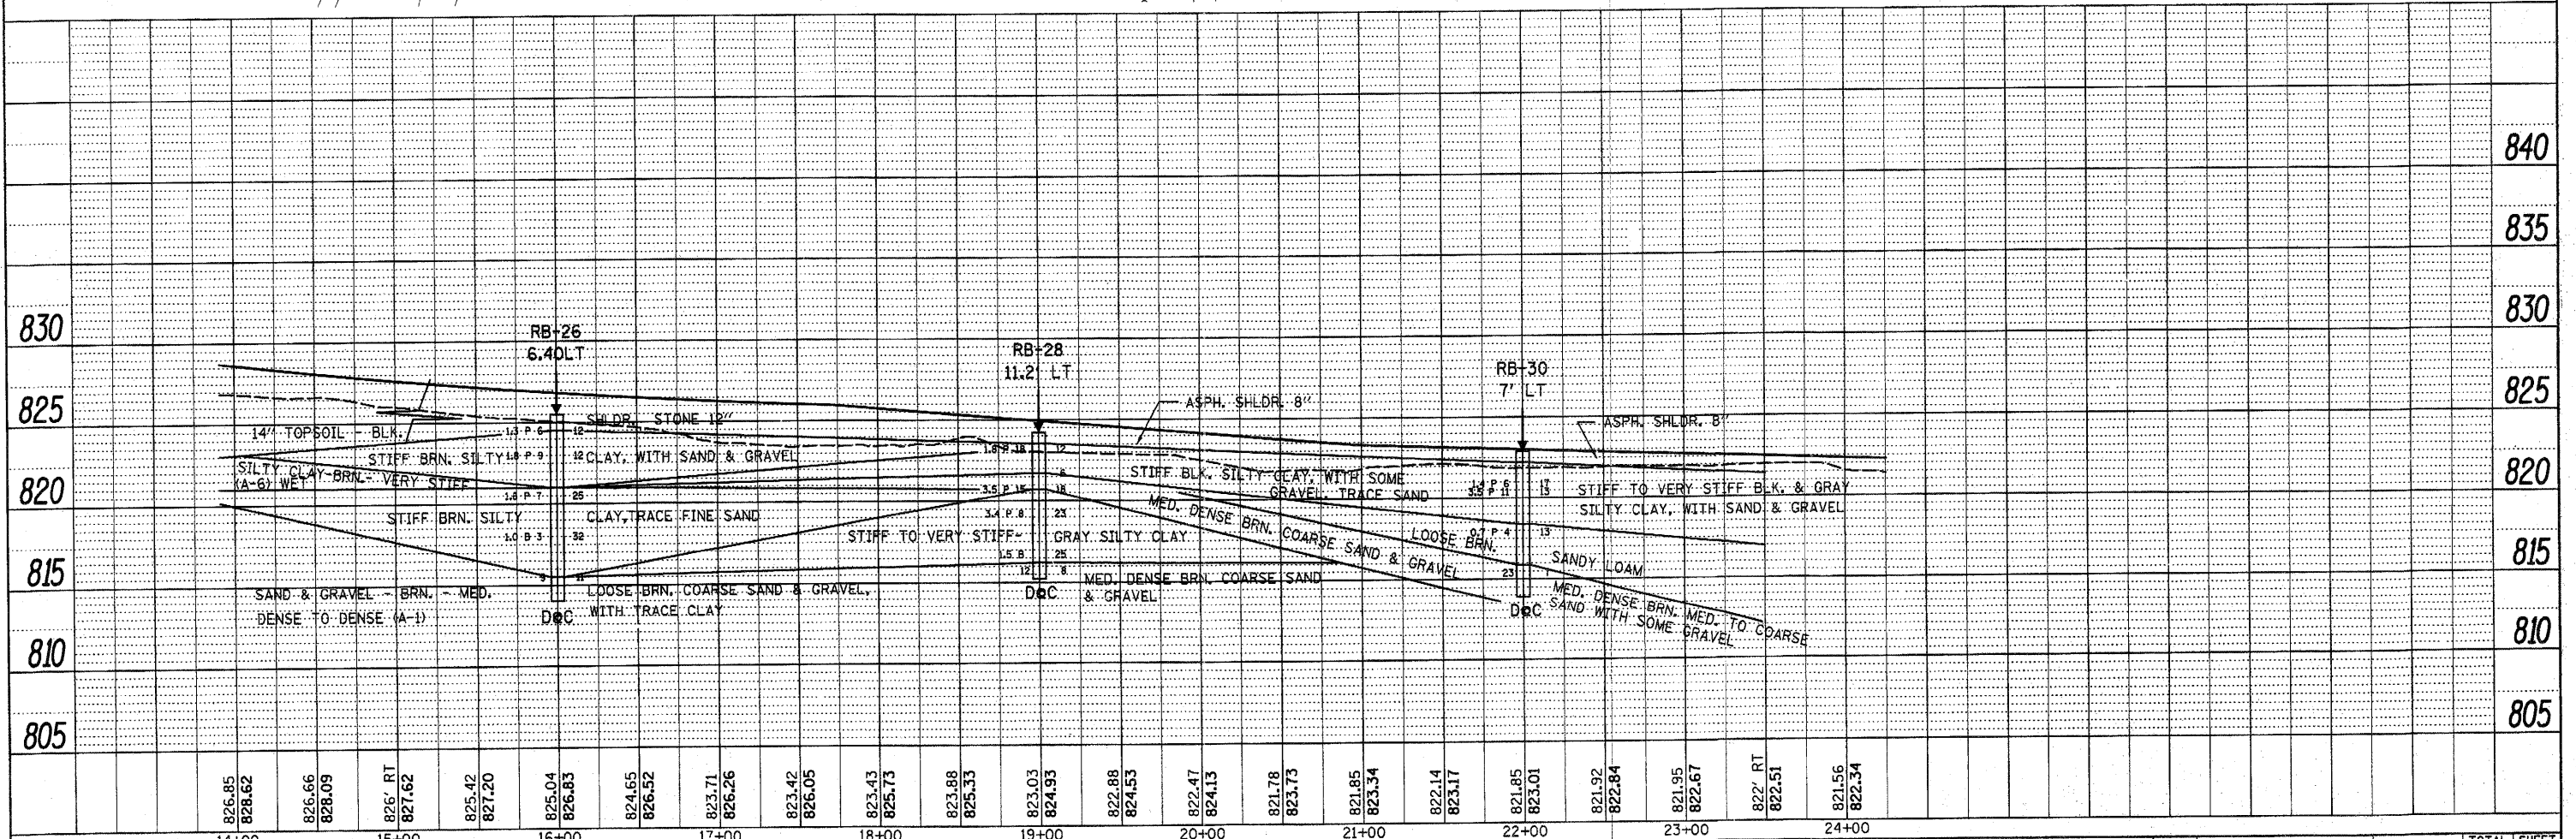


DATE	
BY	
PLAN	SURVEYED
	NOTED
	ALIGNED
	CHECKED
	RT. OF WAY CHECKED
	NO. _____
	DATE FILE NAME

DATE	
BY	
PROFILE	SURVEYED
	NOTED
	ALIGNED
	CHECKED
	STRUCTURE NOTATIONS OK'D
	NO. _____
	DATE

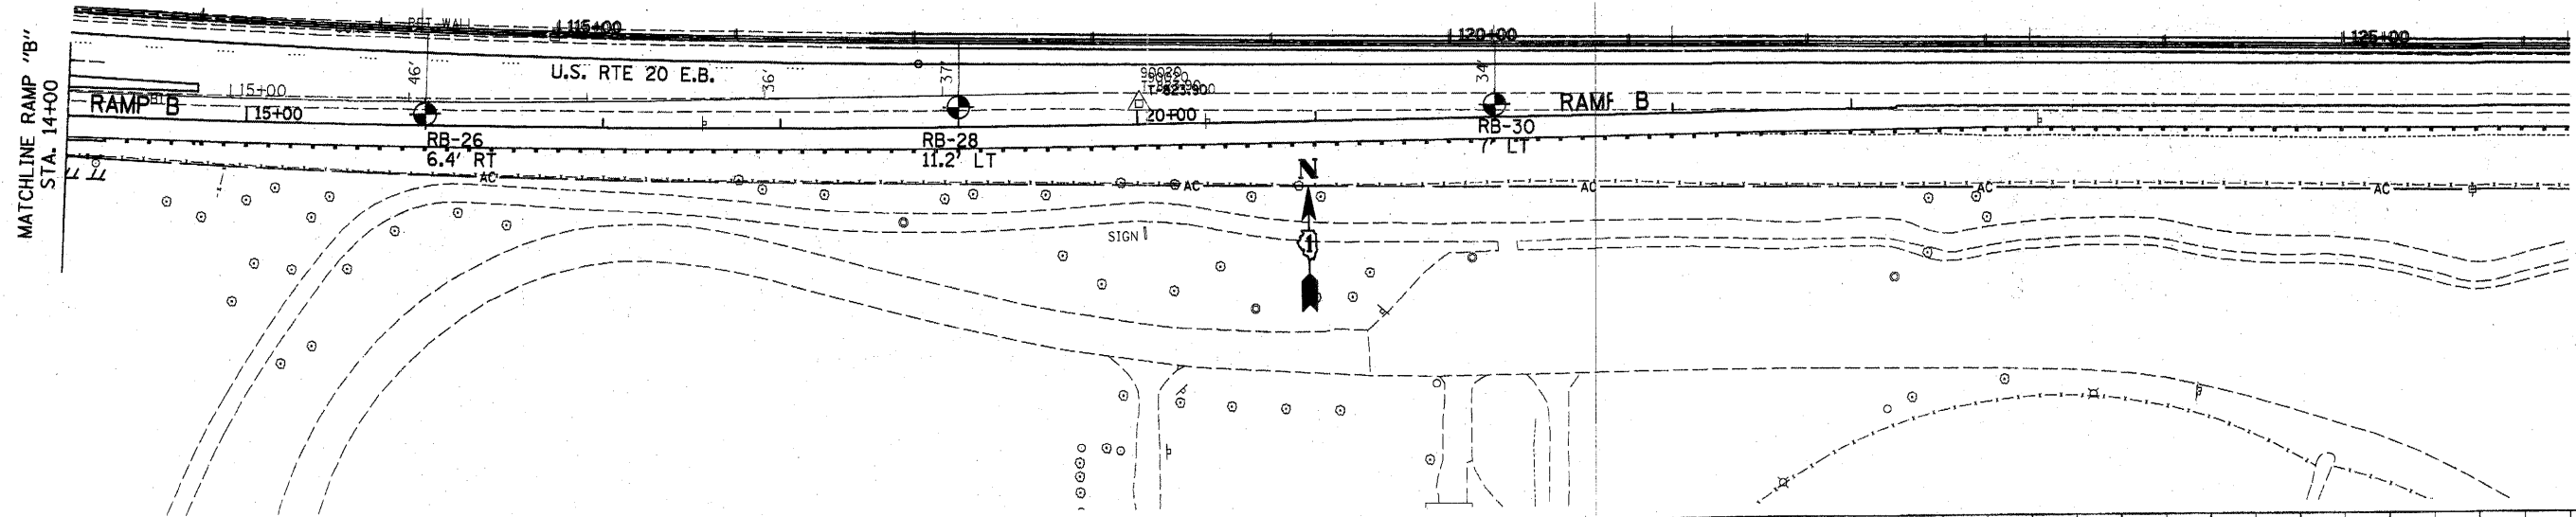

FILE NAME =	USER NAME = lizekrf	DESIGNED -	REVISED -	STATE OF ILLINOIS DEPARTMENT OF TRANSPORTATION	SOILS PLAN AND PROFILE RAMP "B" (U.S. RTE. 20)				F.A.P. RTE.	SECTION	COUNTY	TOTAL SHEETS	SHEET NO.
c:\pwork\pwork\lizekrf\0161824\ht-RampsSoils.dgn		DRAWN -	REVISED -		345	8R-HB-2-BY-1	KANE	434	67				
PLOT SCALE = 50.0000' / IN.		CHECKED -	REVISED -		SCALE: SHEET NO. OF SHEETS STA. TO STA.				CONTRACT NO. 60K90				
PLOT DATE = 10/28/2010		DATE -	REVISED -		ILLINOIS FED. AID PROJECT								