
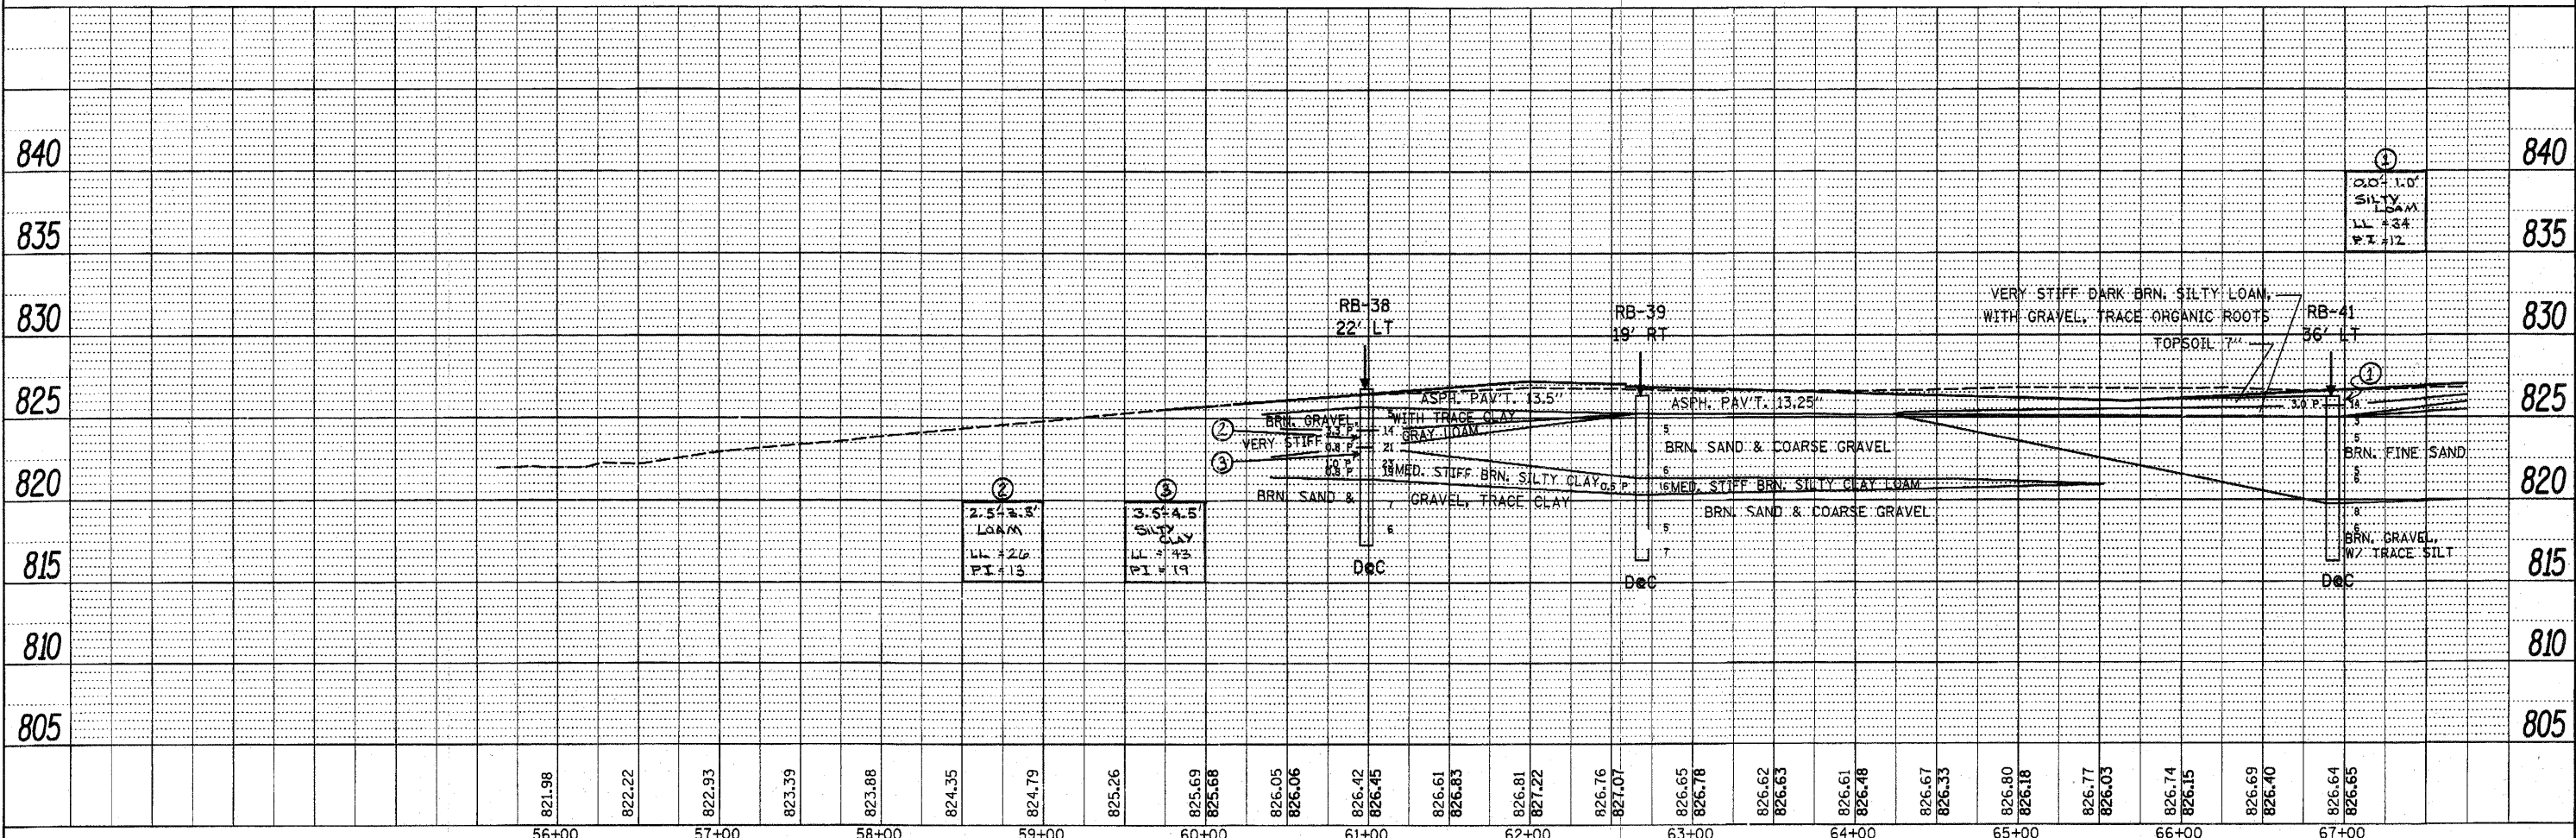


PLAN	DESIGNED	DATE
	PLOTTED	
	ALIGNED	
	CHECKED	
	NOTE BOOK	
	CADD FILE NAME	
	NO.	

PROFILE	DESIGNED	DATE
	PLOTTED	
	GRADES CHECKED	
	NOTE BOOK	
	NO.	

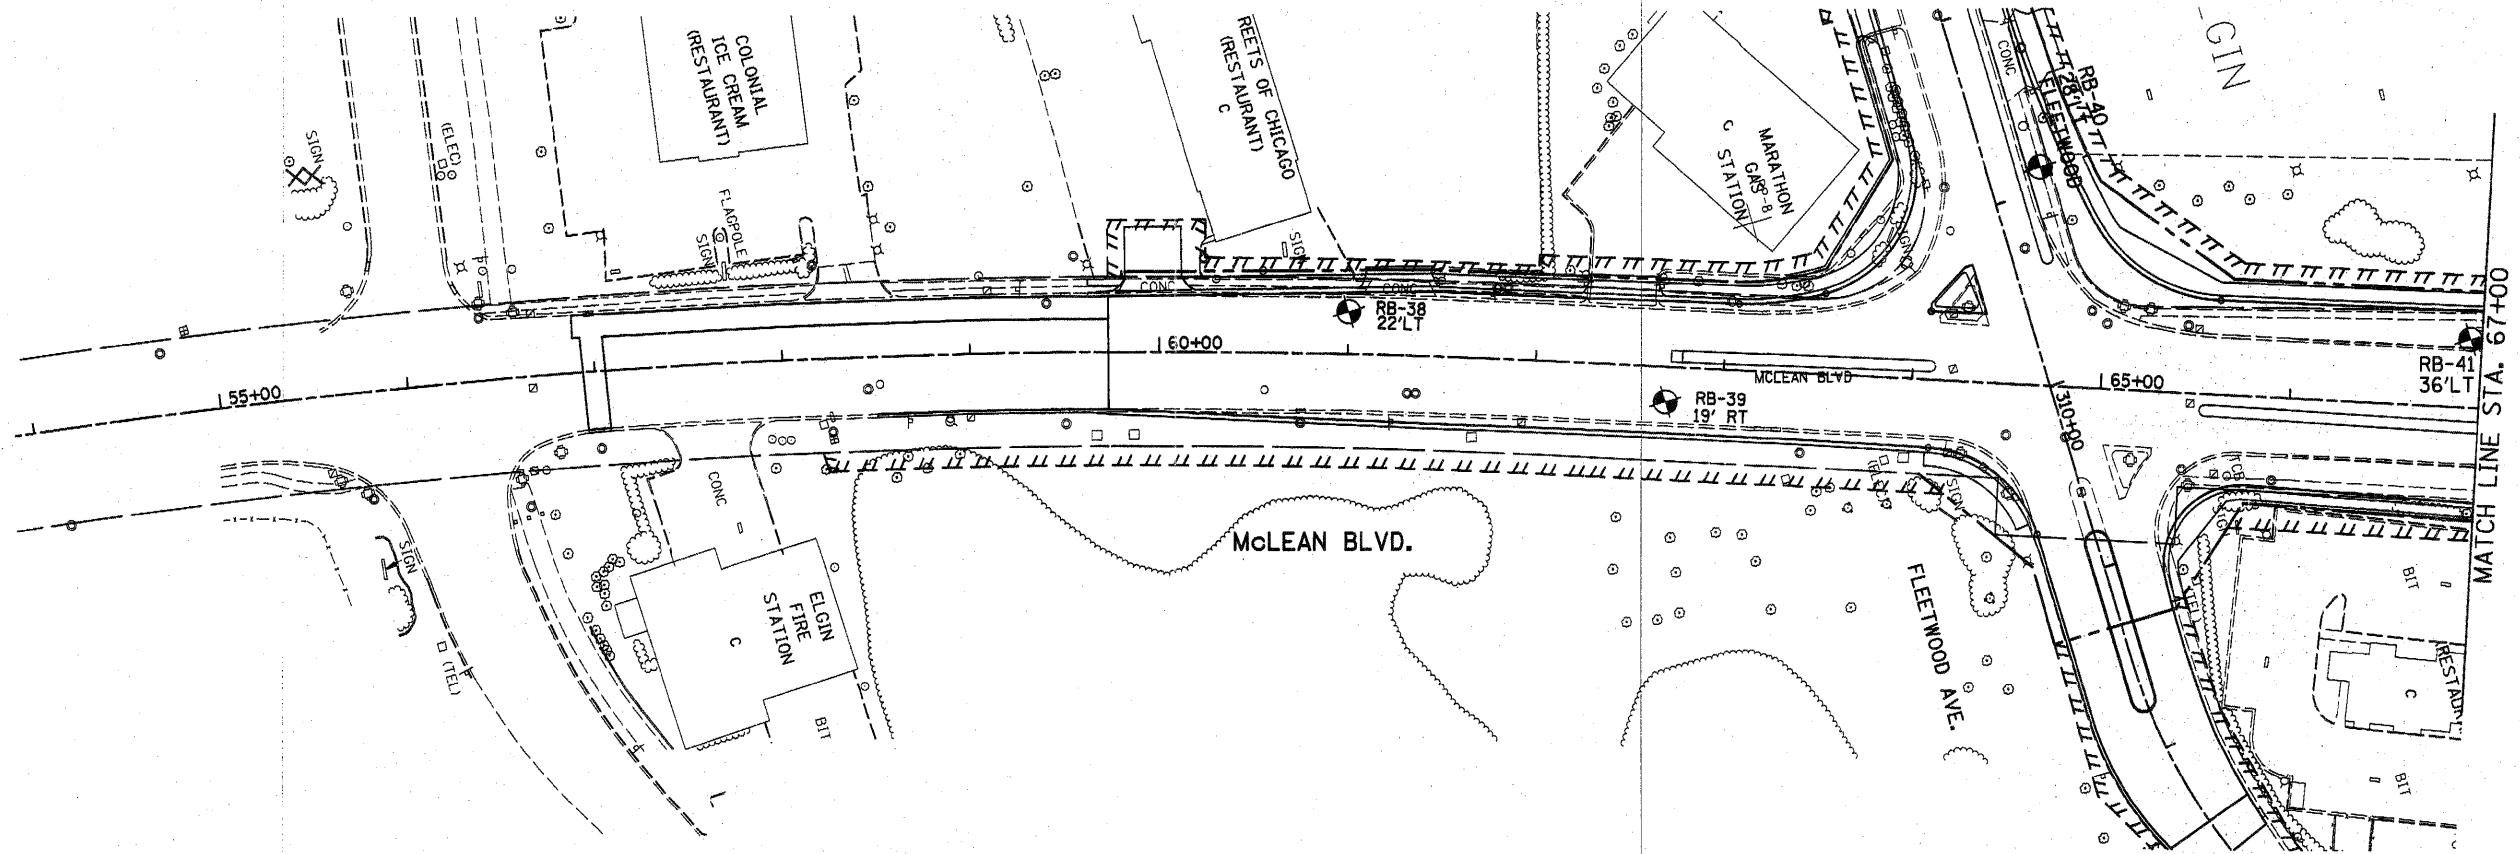

FILE NAME =	USER NAME = lszkrf	DESIGNED -	REVISED -	STATE OF ILLINOIS		McLEAN BLVD.		F.A.P. RTE. 345	SECTION 8R-HB-2-BY-1	COUNTY KANE	TOTAL SHEETS 434	SHEET NO. 72
c:\pwork\psdot\l\szkrf\0161624\01604-SHI-boringR01.dgn				DEPARTMENT OF TRANSPORTATION		SOILS PLAN AND PROFILE		CONTRACT NO. 60K90		ILLINOIS FED. AID PROJECT		
PLOT SCALE = 50.0000' / IN.	CHECKED -	REVISED -	REVISED -	SCALE:	SHEET NO. OF SHEETS	STA. 56+00	TO STA. 67+00					
PLOT DATE = 12/28/2018	DATE -	REVISED -	REVISED -									