
 


PLAN SURVEYED BY DATE  
 ALIGNED CHECKED  
 NOTE BOOK NO. OF WAY CHECKED  
 NO. FILE NAME


PROFILE SURVEYED BY DATE  
 GRADES CHECKED  
 NOTE BOOK NO. NOTED  
 NO. STRUCTURE NOTINGS CIP/D

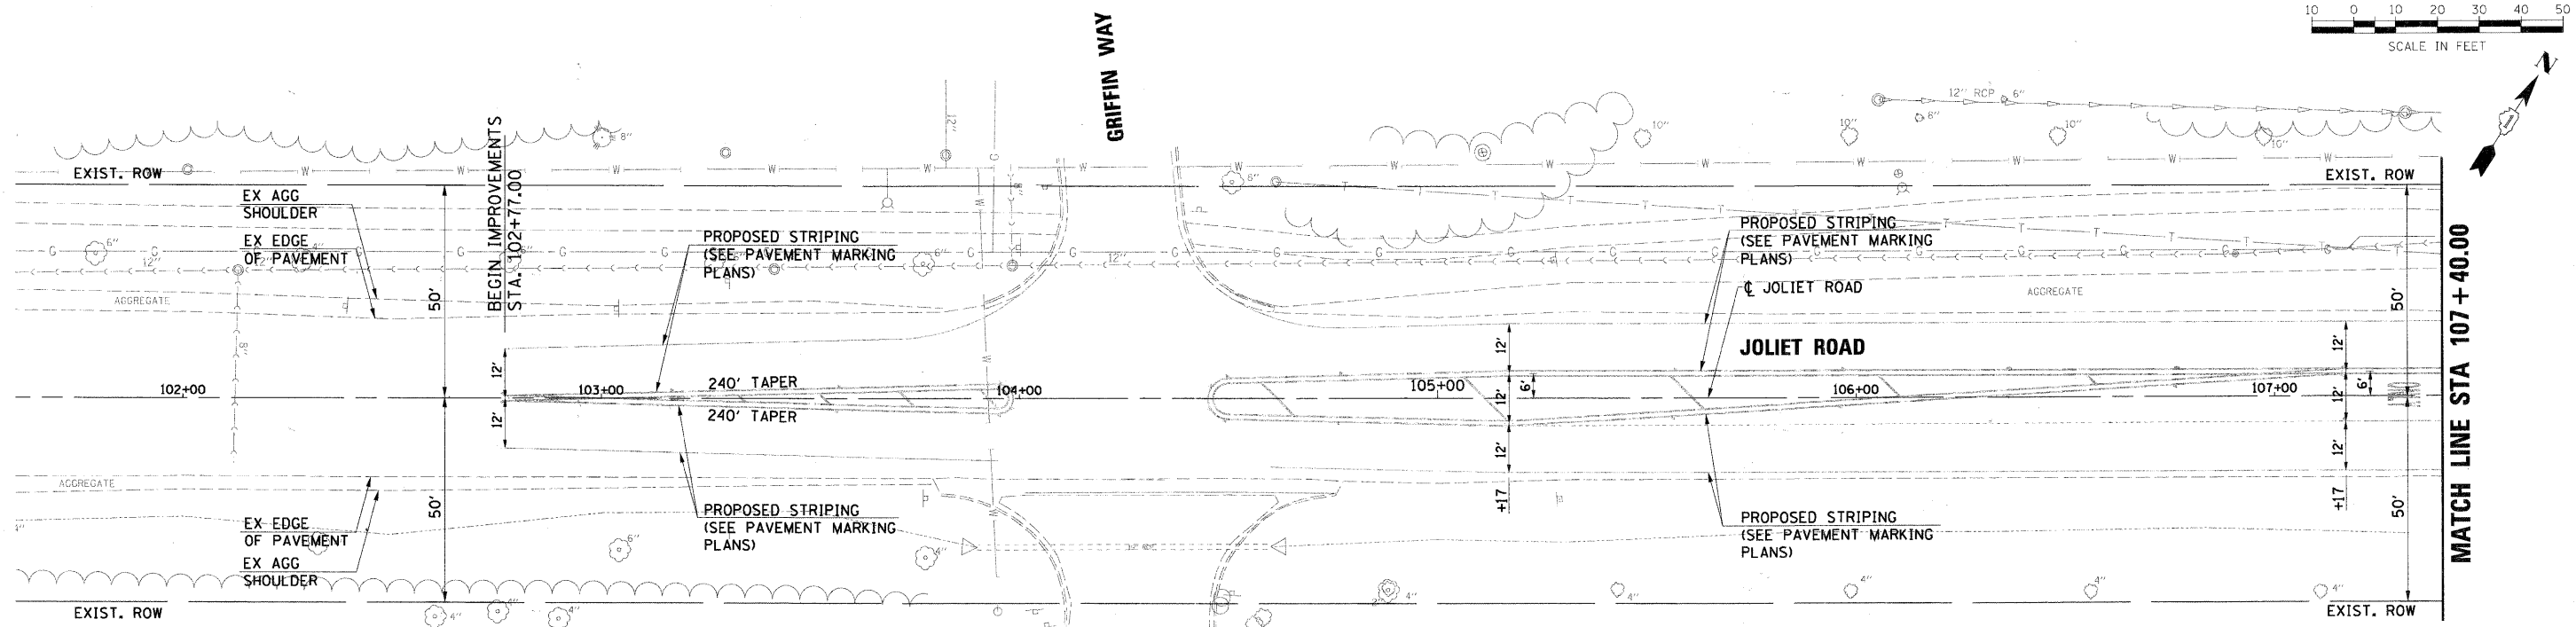

**PROPOSED ROADWAY LEGEND**

- A HMA SC "D" N50, 2"      F COMB CC&G TB6.24      K SURF REM VAR DP (SPL)      O CH LK FENCE 4
- B HMA BC IL-19.0 N50, 2 1/4"      G PC CONC SIDEWALK 5      M HMA SC "C" N50, 2"
- C HMA BASE CSE 7      H SUB GRAN MAT B 4      N HMA BASE CSE 8
- D SUB GRAN MAT B 12      I LEV BIND HM N50      O SUB GRAN MAT B 6
- E COMB CC&G TB6.12      J LEV BINB MM N50      P PCC DRIVEWAY PAVT 8

**LEGEND**  
 INDICATES DEPRESSED CURB

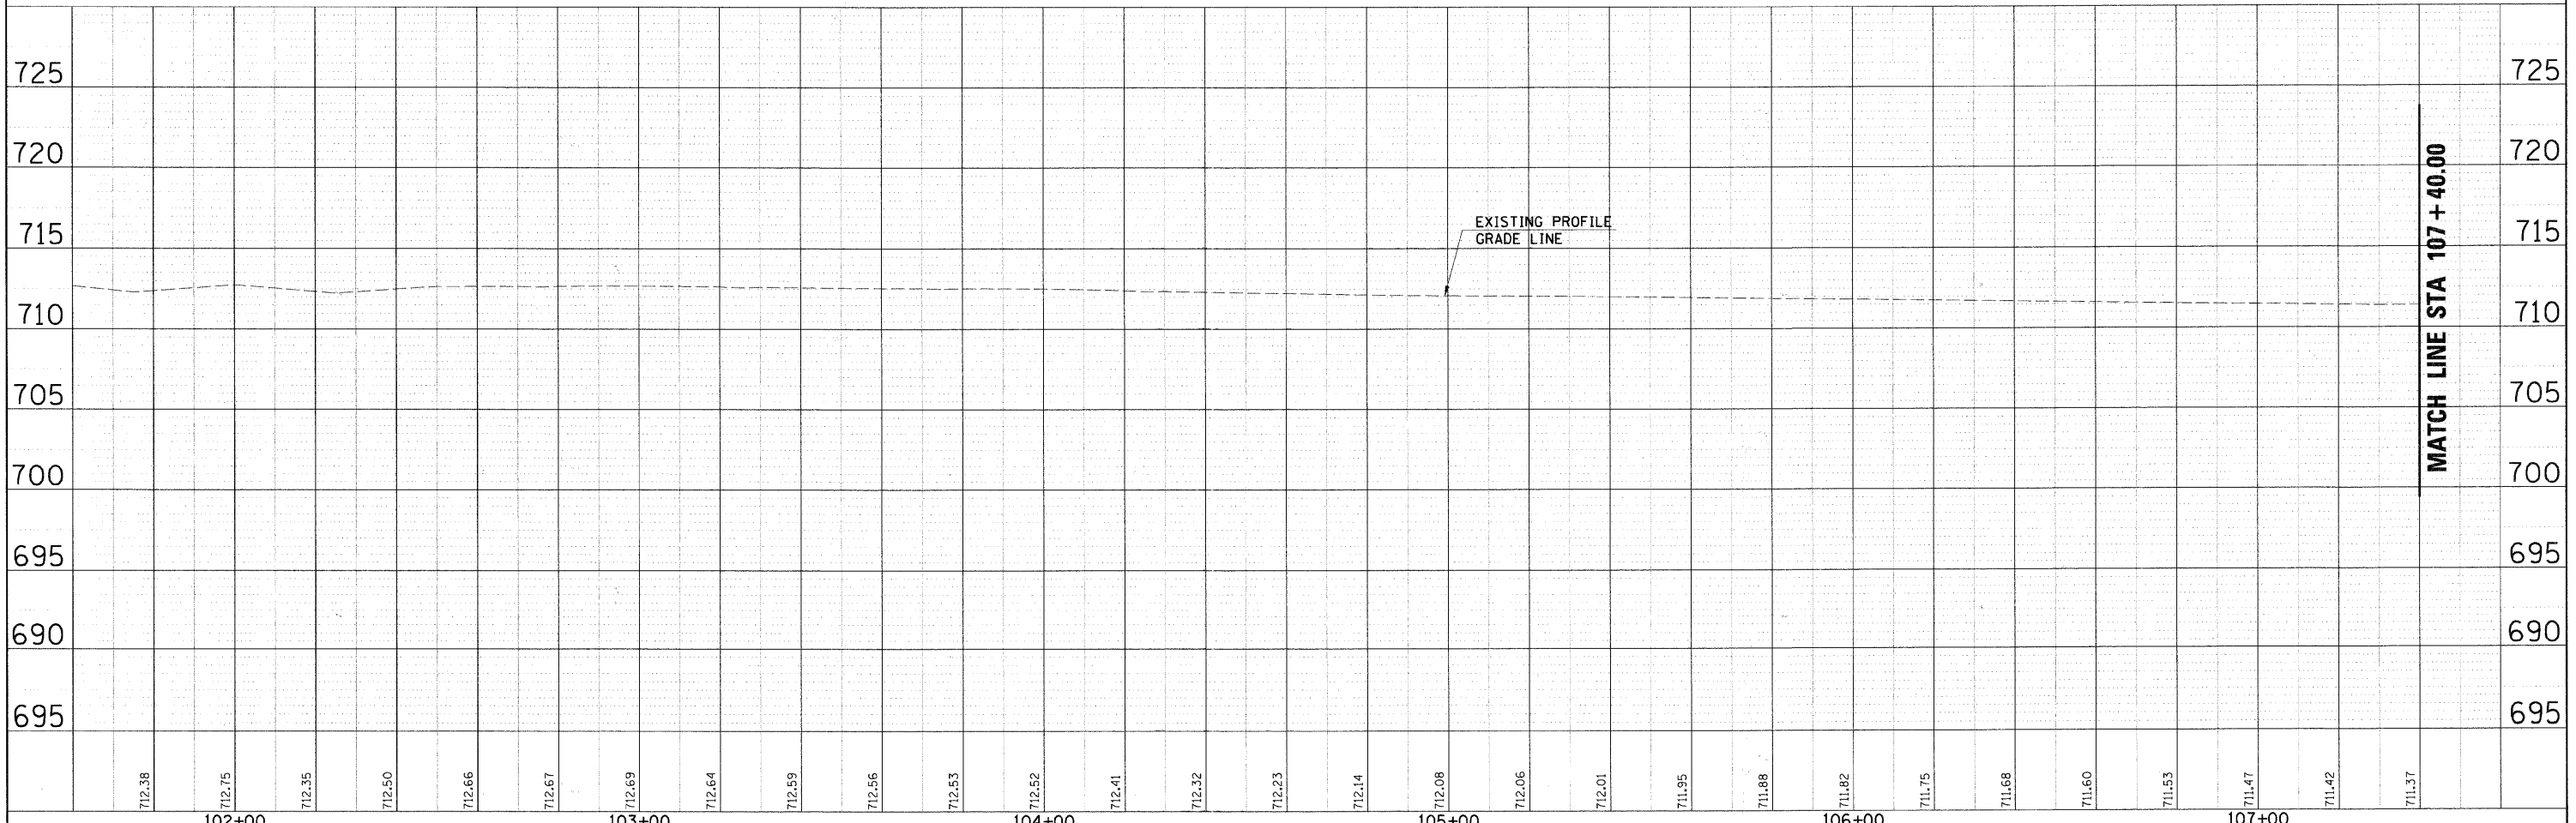

FILE NAME = D1353887-SHT-PLAN-01.DGN	USER NAME = mlopez	DESIGNED - JC	REVISED -	<b>STATE OF ILLINOIS DEPARTMENT OF TRANSPORTATION</b>	<b>VILLAGE OF BURR RIDGE JOLIET RD AT MADISON ST PLAN AND PROFILE</b>	F.A.U. RTE. 2674	SECTION 06-00034-00-PV	COUNTY	TOTAL SHEETS 69	SHEET NO. 18
PLOT SCALE = *SCALE*		CHECKED - DW	REVISED -	SCALE: 1"=20'(H)5'(V) SHEET NO. 1 OF 4 SHEETS		STA. 101+60.00 TO STA. 107+40.00		CONTRACT NO. 63581		
PLOT DATE = 3/28/2011		DATE - 03-28-2011	REVISED -	FED. ROAD DIST. NO.		ILLINOIS FED. AID PROJECT				