


PLAN
 SURVEYED
 PLOTTED
 ALIGNED CHECKED
 NOTE BOOK
 NO. _____
 DATE _____

PROFILE
 SURVEYED
 GRADES CHECKED
 B.M. NOTED
 STRUCTURE INDENTIONS SHOWN
 NOTE BOOK
 NO. _____
 DATE _____

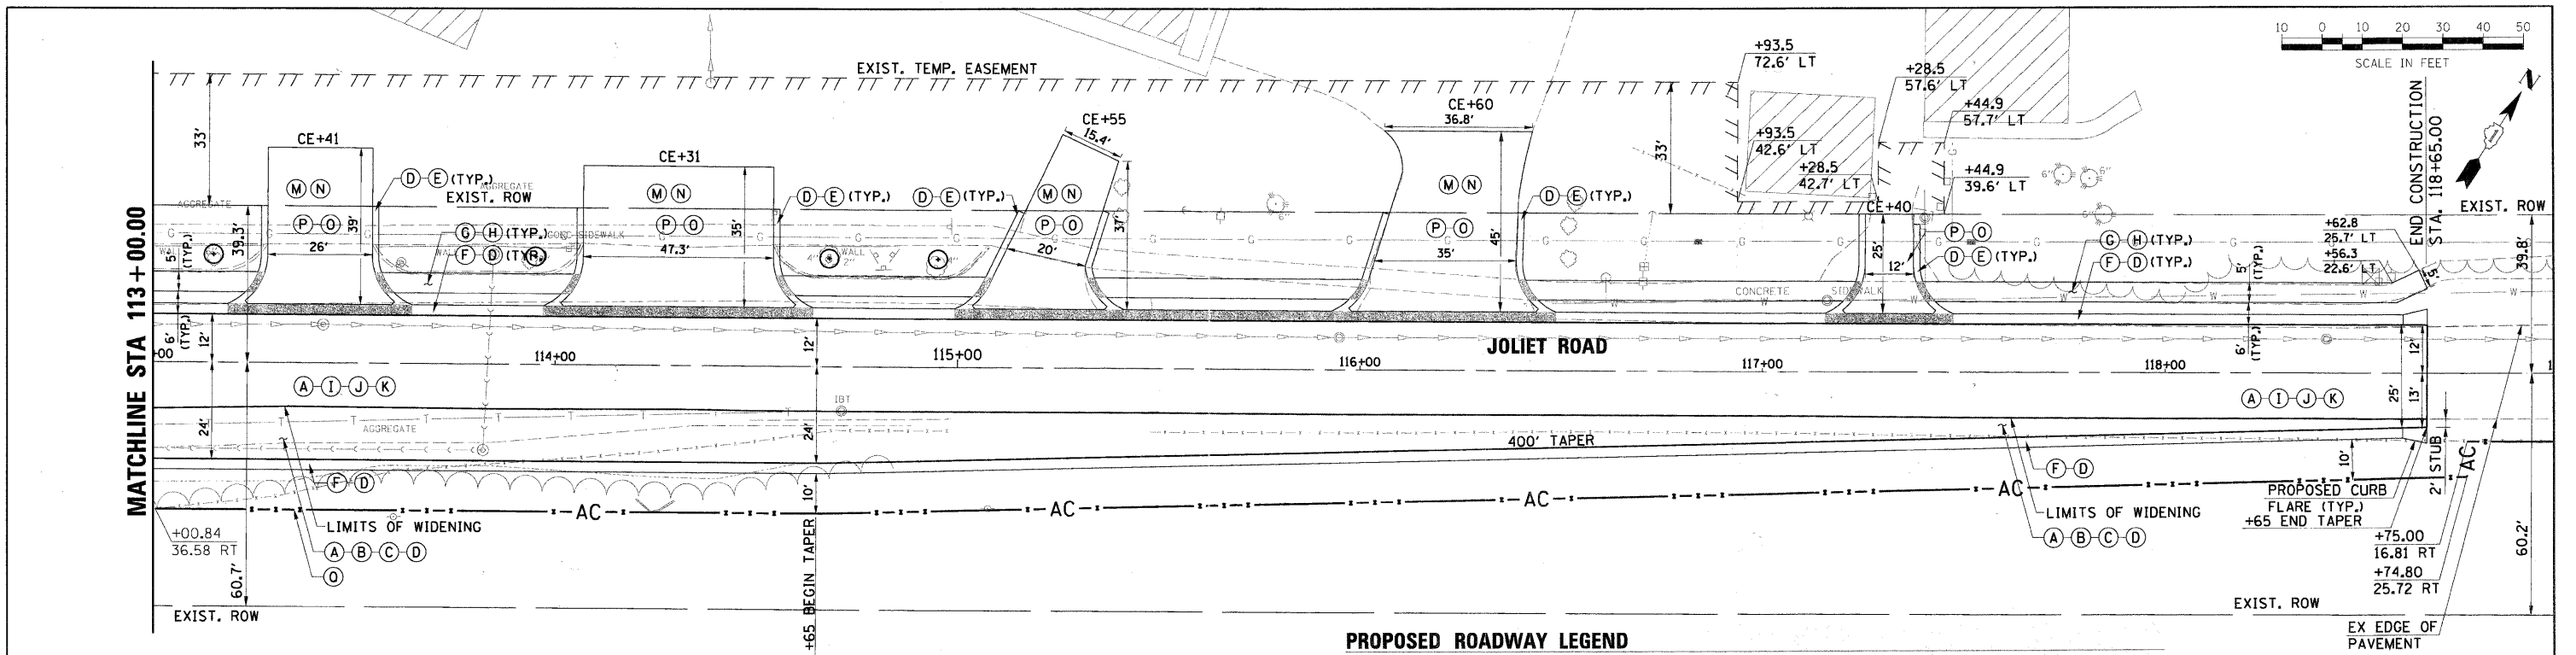


PROPOSED ROADWAY LEGEND

- (A) HMA SC "D" N50, 2"
- (B) HMA BC IL-19.0 N50, 2 1/4"
- (C) HMA BASE CSE 7
- (D) SUB GRAN MAT B 12
- (E) COMB CC&G TB6.12
- (F) COMB CC&G TB6.24
- (G) PC CONC SIDEWALK 5
- (H) SUB GRAN MAT B 4
- (I) LEV BIND HM N50
- (J) LEV BINB MM N50
- (K) SURF REM VAR DP (SPL)
- (L) CH LK FENCE 4
- (M) HMA SC "C" N50, 2"
- (N) HMA BASE CSE 8
- (O) SUB GRAN MAT B 6
- (P) PCC DRIVEWAY PAVT 8

LEGEND

INDICATES DEPRESSED CURB

NOTE:
 FOR ALL INTERSECTION RADII'S STATION AND OFFSETS SEE INTERSECTION ELEVATION PLANS.

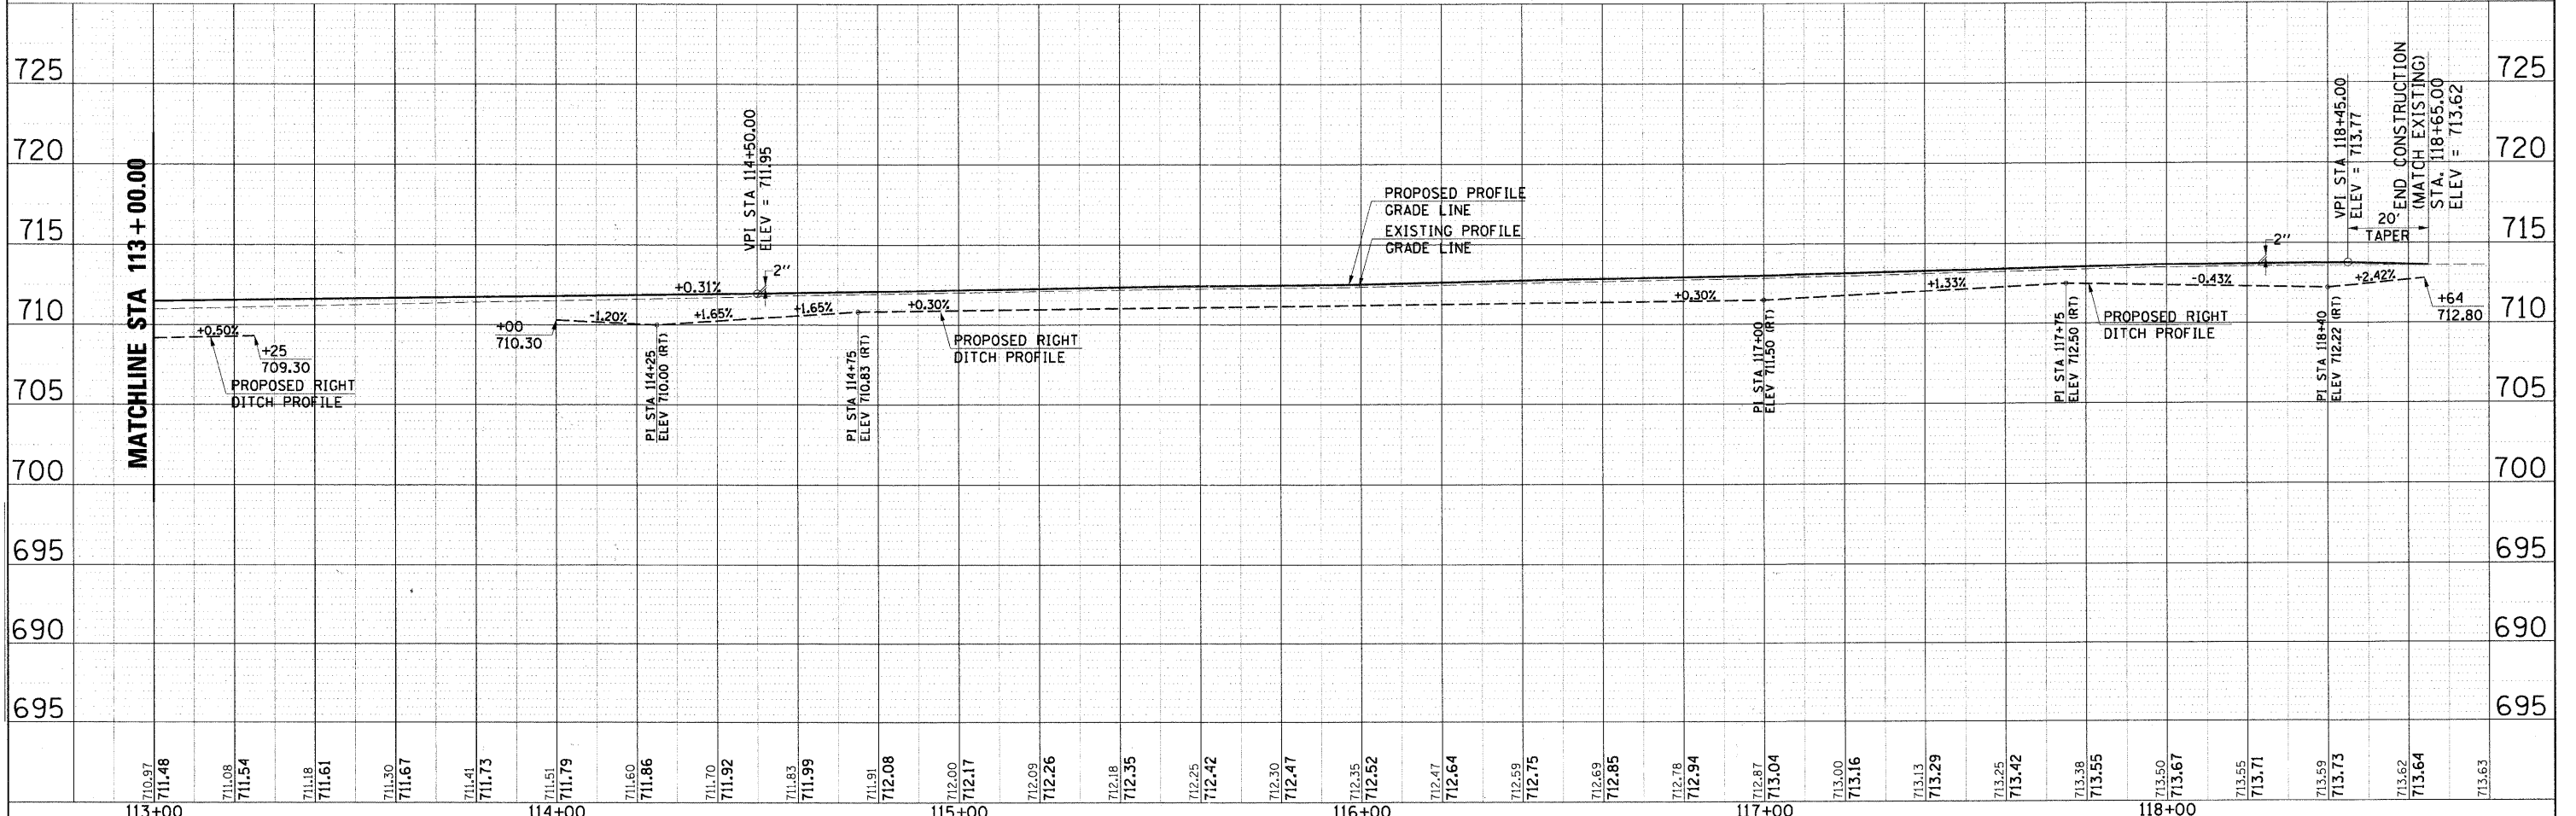

FILE NAME = D:\363887-SHT-PLAN-03.DGN	USER NAME = malopez	DESIGNED - JC	REVISED -	STATE OF ILLINOIS DEPARTMENT OF TRANSPORTATION	VILLAGE OF BURR RIDGE JOLIET RD AT MADISON ST PLAN AND PROFILE	F.A.U. R.T.E. = 2674	SECTION = 06-00034-00-PV	COUNTY = DUPAGE	TOTAL SHEETS = 69	SHEET NO. = 20			
PLOT SCALE = 5/8" = 1'	CHECKED - DW	REVISED -	SCALE: 1"=20'(H)5'(V)			SHEET NO. 3 OF 4 SHEETS	STA. 113+00.00 TO STA. 118+96.39	FED. ROAD DIST. NO. = ILLINOIS	FED. AID PROJECT	CONTRACT NO. 63581			
PLOT DATE = 3/28/2011	DATE = 03-28-2011	REVISED -											