

STA. 95+67.7
 PIPE CULVERT, TYPE 1, 12"x26" (TEMP)
 INV. 746.74, STA. 95+54.7, 30.0' LT.
 INV. 746.51, STA. 95+80.7, 29.5' LT.

EXISTING SIDEWALK TO BE REMOVED
 FROM STA. 88+16 TO STA. 96+64

TEMPORARY PAINT PAVEMENT MARKING
 4" - WHITE - SOLID

STA. 90+00

STA. 96+00

MATCH LINE

MATCH LINE

C.H. 35 (55TH ST.)

TEMPORARY PAINT PAVEMENT MARKING
 4" - YELLOW - SOLID (TYP.)


TEMPORARY PAINT PAVEMENT MARKING
 4" - YELLOW - SKIP-DASH (TYP.)

TEMPORARY PAVEMENT MARKING
 LETTERS & SYMBOLS
 LARGE WHITE - SOLID (TYP.)

LEGEND

- BARRICADE OR DRUM WITH STEADY BURNING MONODIRECTIONAL LIGHT
- ➔ DIRECTION OF TRAFFIC
- ▨ CONSTRUCTION ZONE
- ▩ AREA CLOSED TO TRAFFIC
- ⚡ TYPE III BARRICADE WITH FLASHING LIGHT (2-EA.)
- ⚠ CONSTRUCTION SIGN
- ▭ TEMPORARY CONCRETE BARRIER
- ⚡ FLASHING AMBER BEACON
- ➔ ARROW BOARD

NOTE: SEE TRAFFIC CONTROL AND STAGING PLAN FOR TRAFFIC CONTROL AND PROTECTION, MAINTENANCE OF TRAFFIC AND STAGE CONSTRUCTION NOTES.

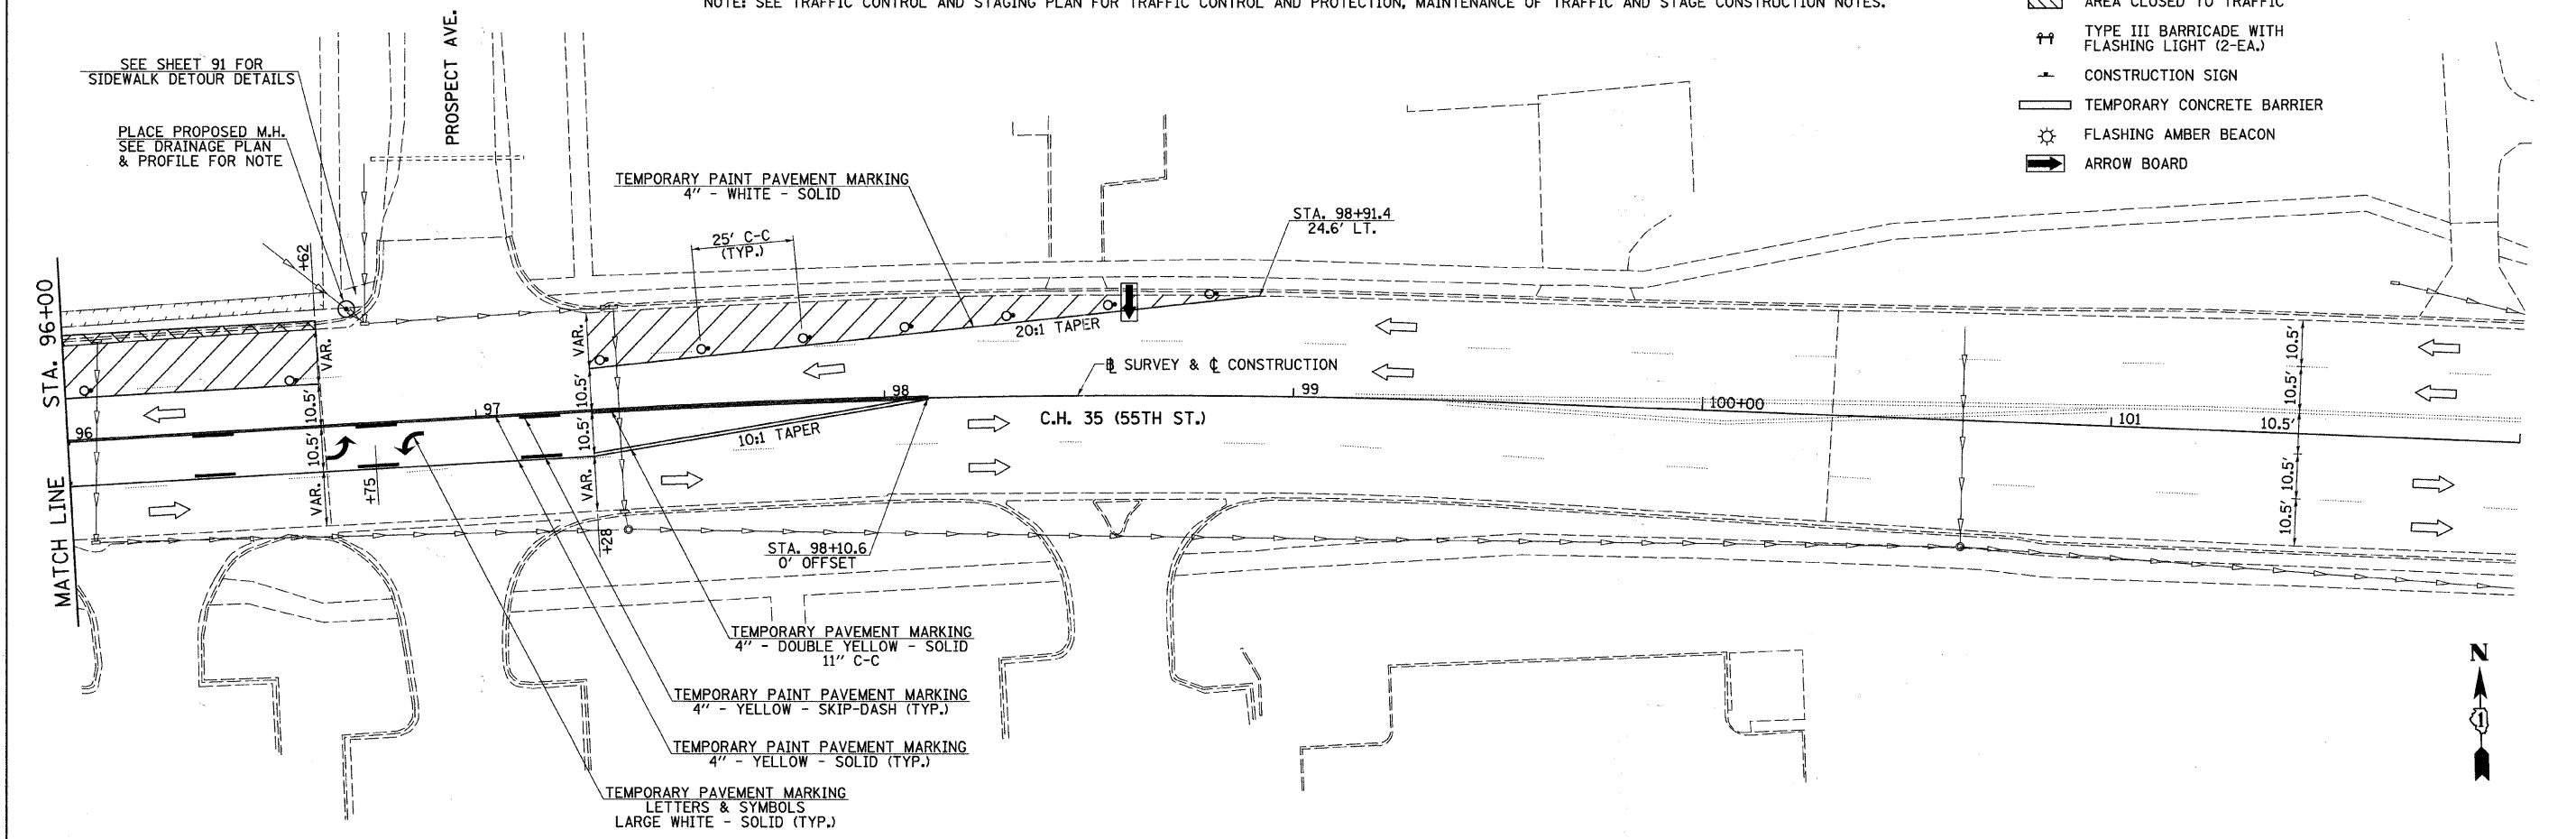

SEE SHEET 91 FOR
 SIDEWALK DETOUR DETAILS

PLACE PROPOSED M.H.
 SEE DRAINAGE PLAN
 & PROFILE FOR NOTE

PROSPECT AVE.

TEMPORARY PAINT PAVEMENT MARKING
 4" - WHITE - SOLID

STA. 98+91.4
 24.6' LT.

STA. 96+00

100+00

101

MATCH LINE

C.H. 35 (55TH ST.)

10:1 TAPER

20:1 TAPER

⚡ SURVEY & ⚡ CONSTRUCTION

STA. 98+10.6
 0' OFFSET

TEMPORARY PAVEMENT MARKING
 4" - DOUBLE YELLOW - SOLID
 11" C-C

TEMPORARY PAINT PAVEMENT MARKING
 4" - YELLOW - SKIP-DASH (TYP.)

TEMPORARY PAINT PAVEMENT MARKING
 4" - YELLOW - SOLID (TYP.)

TEMPORARY PAVEMENT MARKING
 LETTERS & SYMBOLS
 LARGE WHITE - SOLID (TYP.)

FILE NAME = vt2791v2791f101.dgn	USER NAME = bdeoraens	DESIGNED -	REVISED -	STATE OF ILLINOIS DEPARTMENT OF TRANSPORTATION	C.H. 35 (55TH ST.) STAGE 1 TRAFFIC CONTROL PLAN		F.A.U. RTE. 1504	SECTION 94-00302-00-FP	COUNTY DU PAGE	TOTAL SHEETS 240	SHEET NO. 64	
	PLOT SCALE = 28,0000' / IN.	DRAWN -	REVISED -		SCALE: 1"=20'	SHEET NO. 2 OF 2 SHEETS	STA. 90+00 TO STA. 102+00	CONTRACT NO. 63609				
	PLOT DATE = 5/25/2011	CHECKED -	REVISED -		ILLINOIS FED. AID PROJECT							
		DATE -	REVISED -									