



SEE CASS AVE.  
LANDSCAPING & EROSION CONTROL PLAN

- TEMPORARY EROSION CONTROL LEGEND**
- INLET AND PIPE PROTECTION
  - INLET FILTERS
  - SODDING, SALT TOLERANT (PERMANENT)
  - PERIMETER EROSION BARRIER (SILT FENCE)

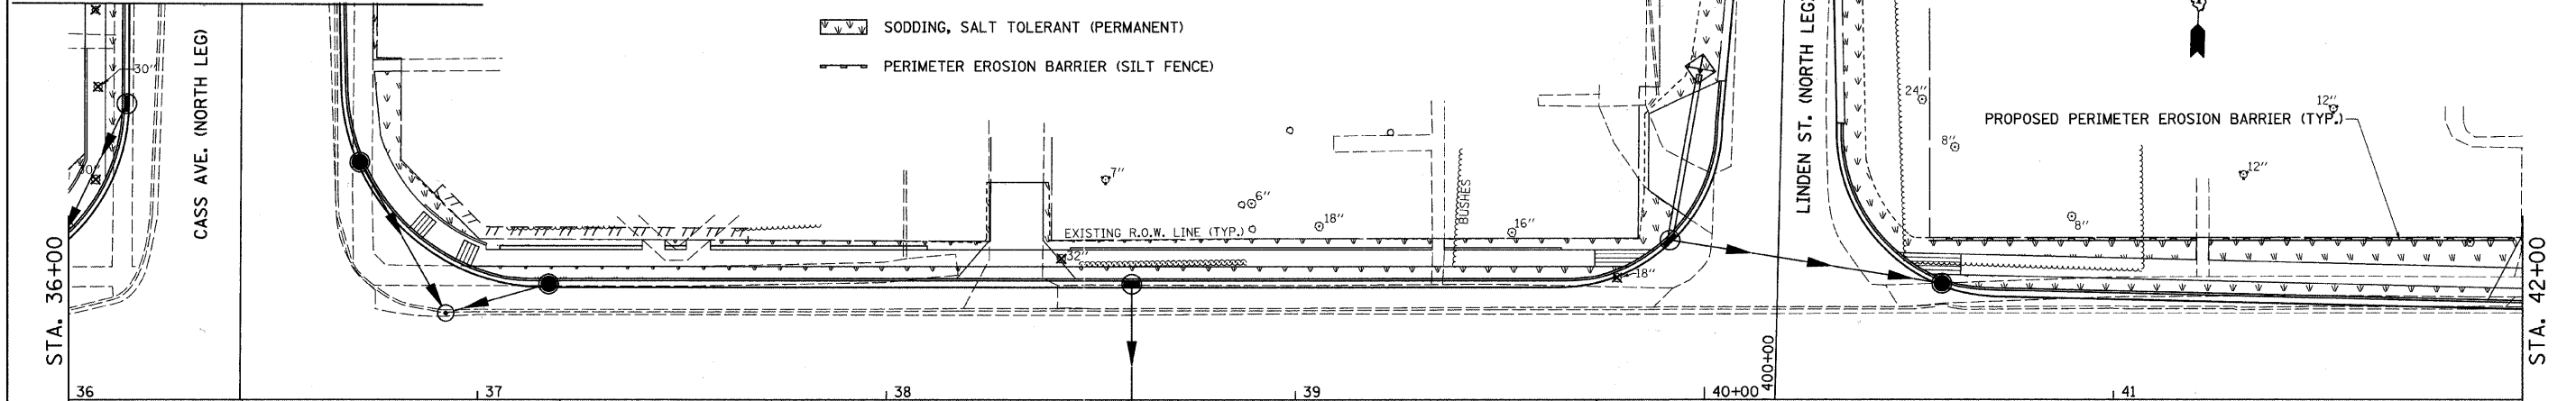

SEE CASS AVE.  
LANDSCAPING & EROSION CONTROL PLAN

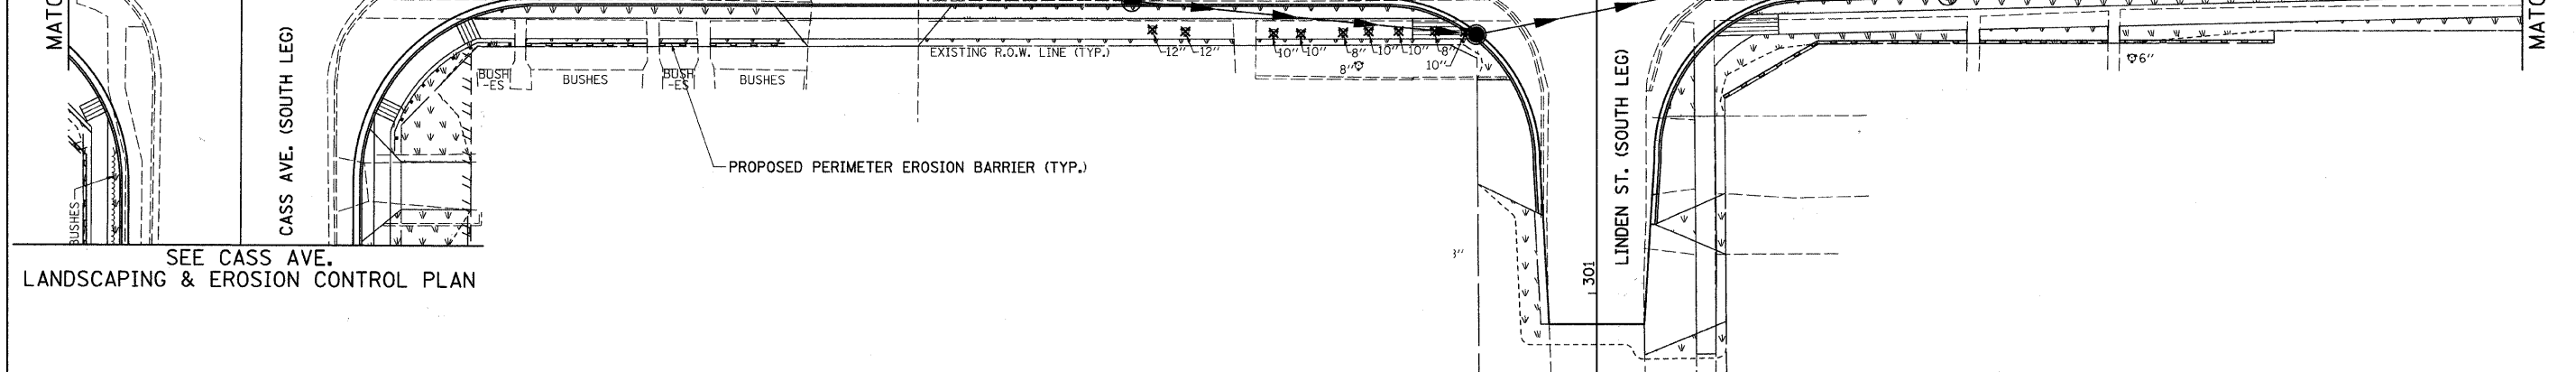

FILE NAME = v:\2791\2791e002.dgn	USER NAME = shughes	DESIGNED -	REVISED -	<b>STATE OF ILLINOIS DEPARTMENT OF TRANSPORTATION</b>	<b>C.H. 35 (55TH ST.) LANDSCAPING &amp; EROSION CONTROL PLAN</b>	F.A.U. RTE.	SECTION	COUNTY	TOTAL SHEETS	SHEET NO.	
	PLOT SCALE = 28.0000' / IN.	DRAWN -	REVISED -			1504	94-00302-00-FP	DU PAGE	240	94	
	PLOT DATE = 5/19/2011	CHECKED -	REVISED -			CONTRACT NO. 63609					
		DATE -	REVISED -			ILLINOIS FED. AID PROJECT					

SCALE: 1"=20' SHEET NO. 3 OF 8 SHEETS STA. 30+00 TO STA. 42+00