


**LEGEND**

- SODDING, SALT TOLERANT TOPSOIL FURNISH AND PLACE, 6"
- PERIMETER EROSION BARRIER (SEE STD 280001)
- INLET FILTER
- INLET AND PIPE PROTECTION (SEE STANDARD 280001)
- TEMPORARY FENCE
- TEMPORARY DITCH CHECK, ROLLED EXCELSIOR, SPACED 150' (TYP), UNLESS NOTED OTHERWISE ON THE PLANS (SEE STD 280001)
- FLOWLINE FOR PROPOSED DITCH

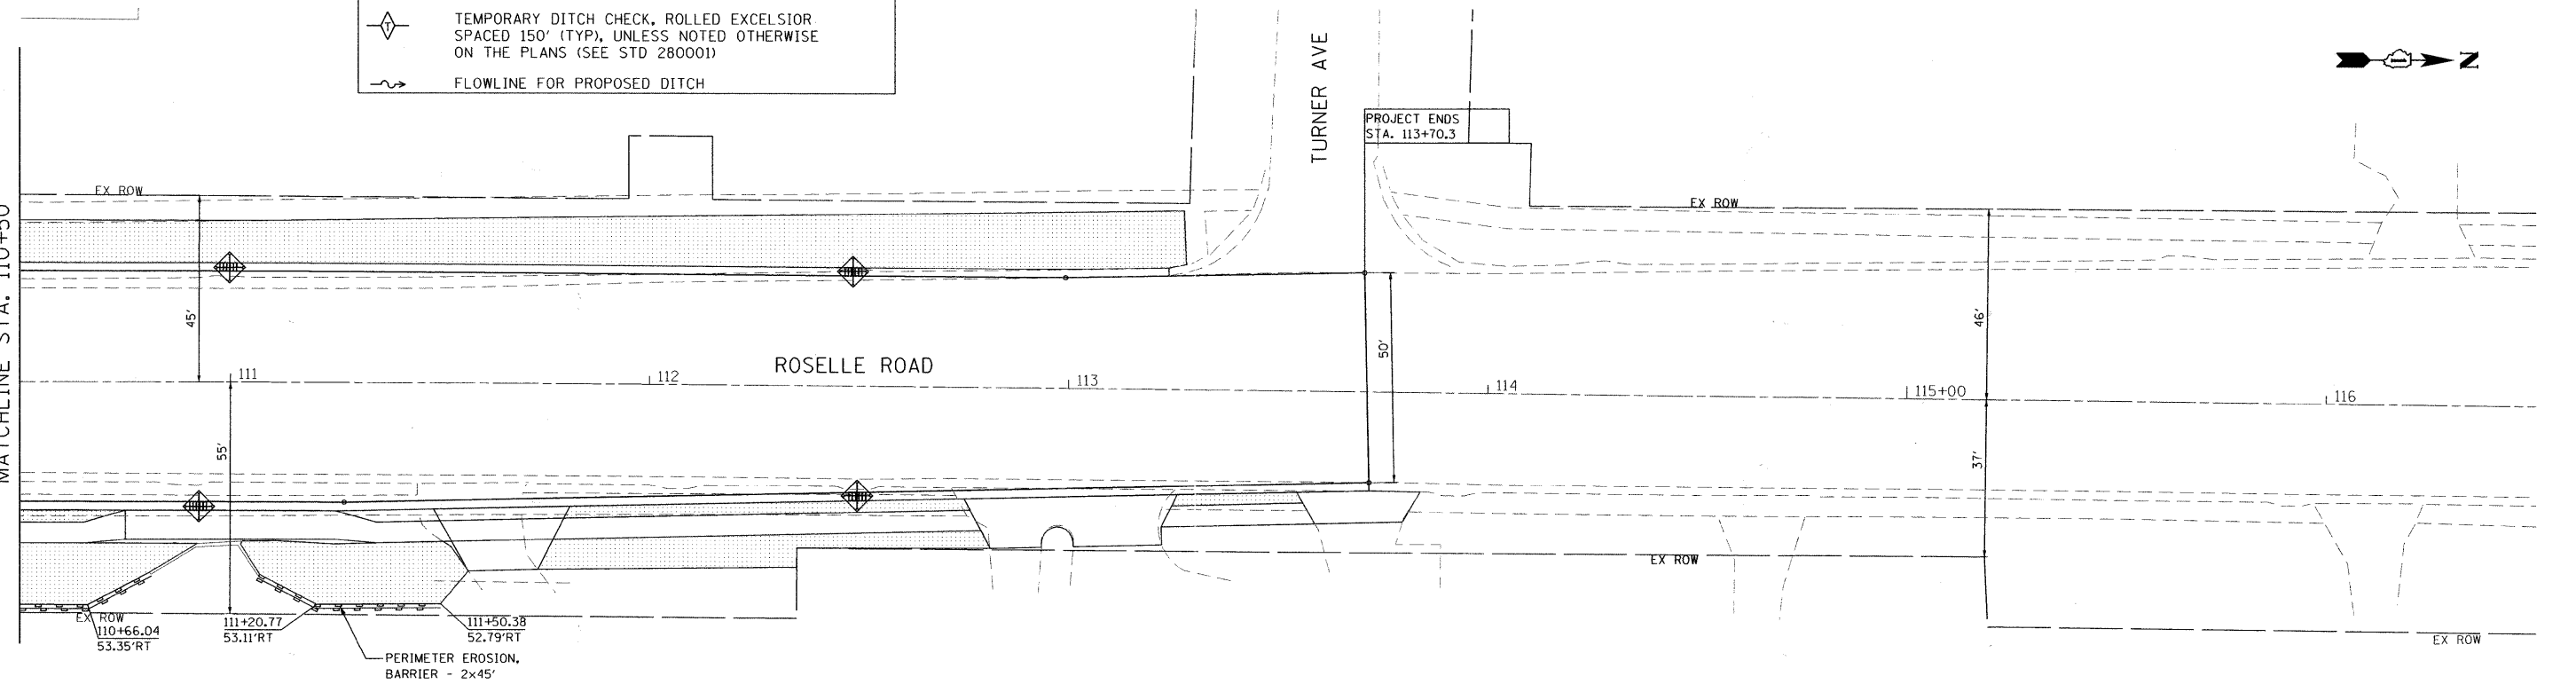

NOTE: ALL AREAS OF BARE GROUND SHALL BE TEMPORARILY SEEDED EVERY 7 DAYS UNTIL PERMANENT EROSION CONTROL IS IN PLACE

FILE NAME = P:\2010\ME10015\_Roselle.DPCDOT\CADD\ShvsRoselle-shs-EROS01.dgn  
 USER NAME = M11terms Professional Services



200 22ND Street, Suite 216, Lombard, IL 60148  
 630.705.0110 voice, 630.839.2566 fax  
 www.mps-il.com  
**MILLENNIA PROFESSIONAL SERVICES**

DESIGNED - CJD	REVISED -
DRAWN - CJD	REVISED -
CHECKED - TVN	REVISED -
DATE - 5/24/2011	REVISED -

**DUPAGE COUNTY**  
**DEPARTMENT OF TRANSPORTATION**

**ROSELLE RD. & WALNUT ST.**  
**INTERSECTION IMPROVEMENTS**

**EROSION CONTROL PLANS**

SCALE: 1"=20'    SHEET NO. 1 OF 2 SHEETS    STA. 105+83 TO STA. 113+70.3

F.A.P. RTE. 364	SECTION 07-00184-12-CH	COUNTY DUPAGE	TOTAL SHEETS 49	SHEET NO. 18
CONTRACT NO. 63611				
FED. ROAD DIST. NO. 1 ILLINOIS FED. AID PROJECT				

P:\2010\ME10015\_Roselle.DPCDOT\CADD\ShvsRoselle-shs-EROS01.dgn