


INFORMATION ONLY 54" GIRDERS

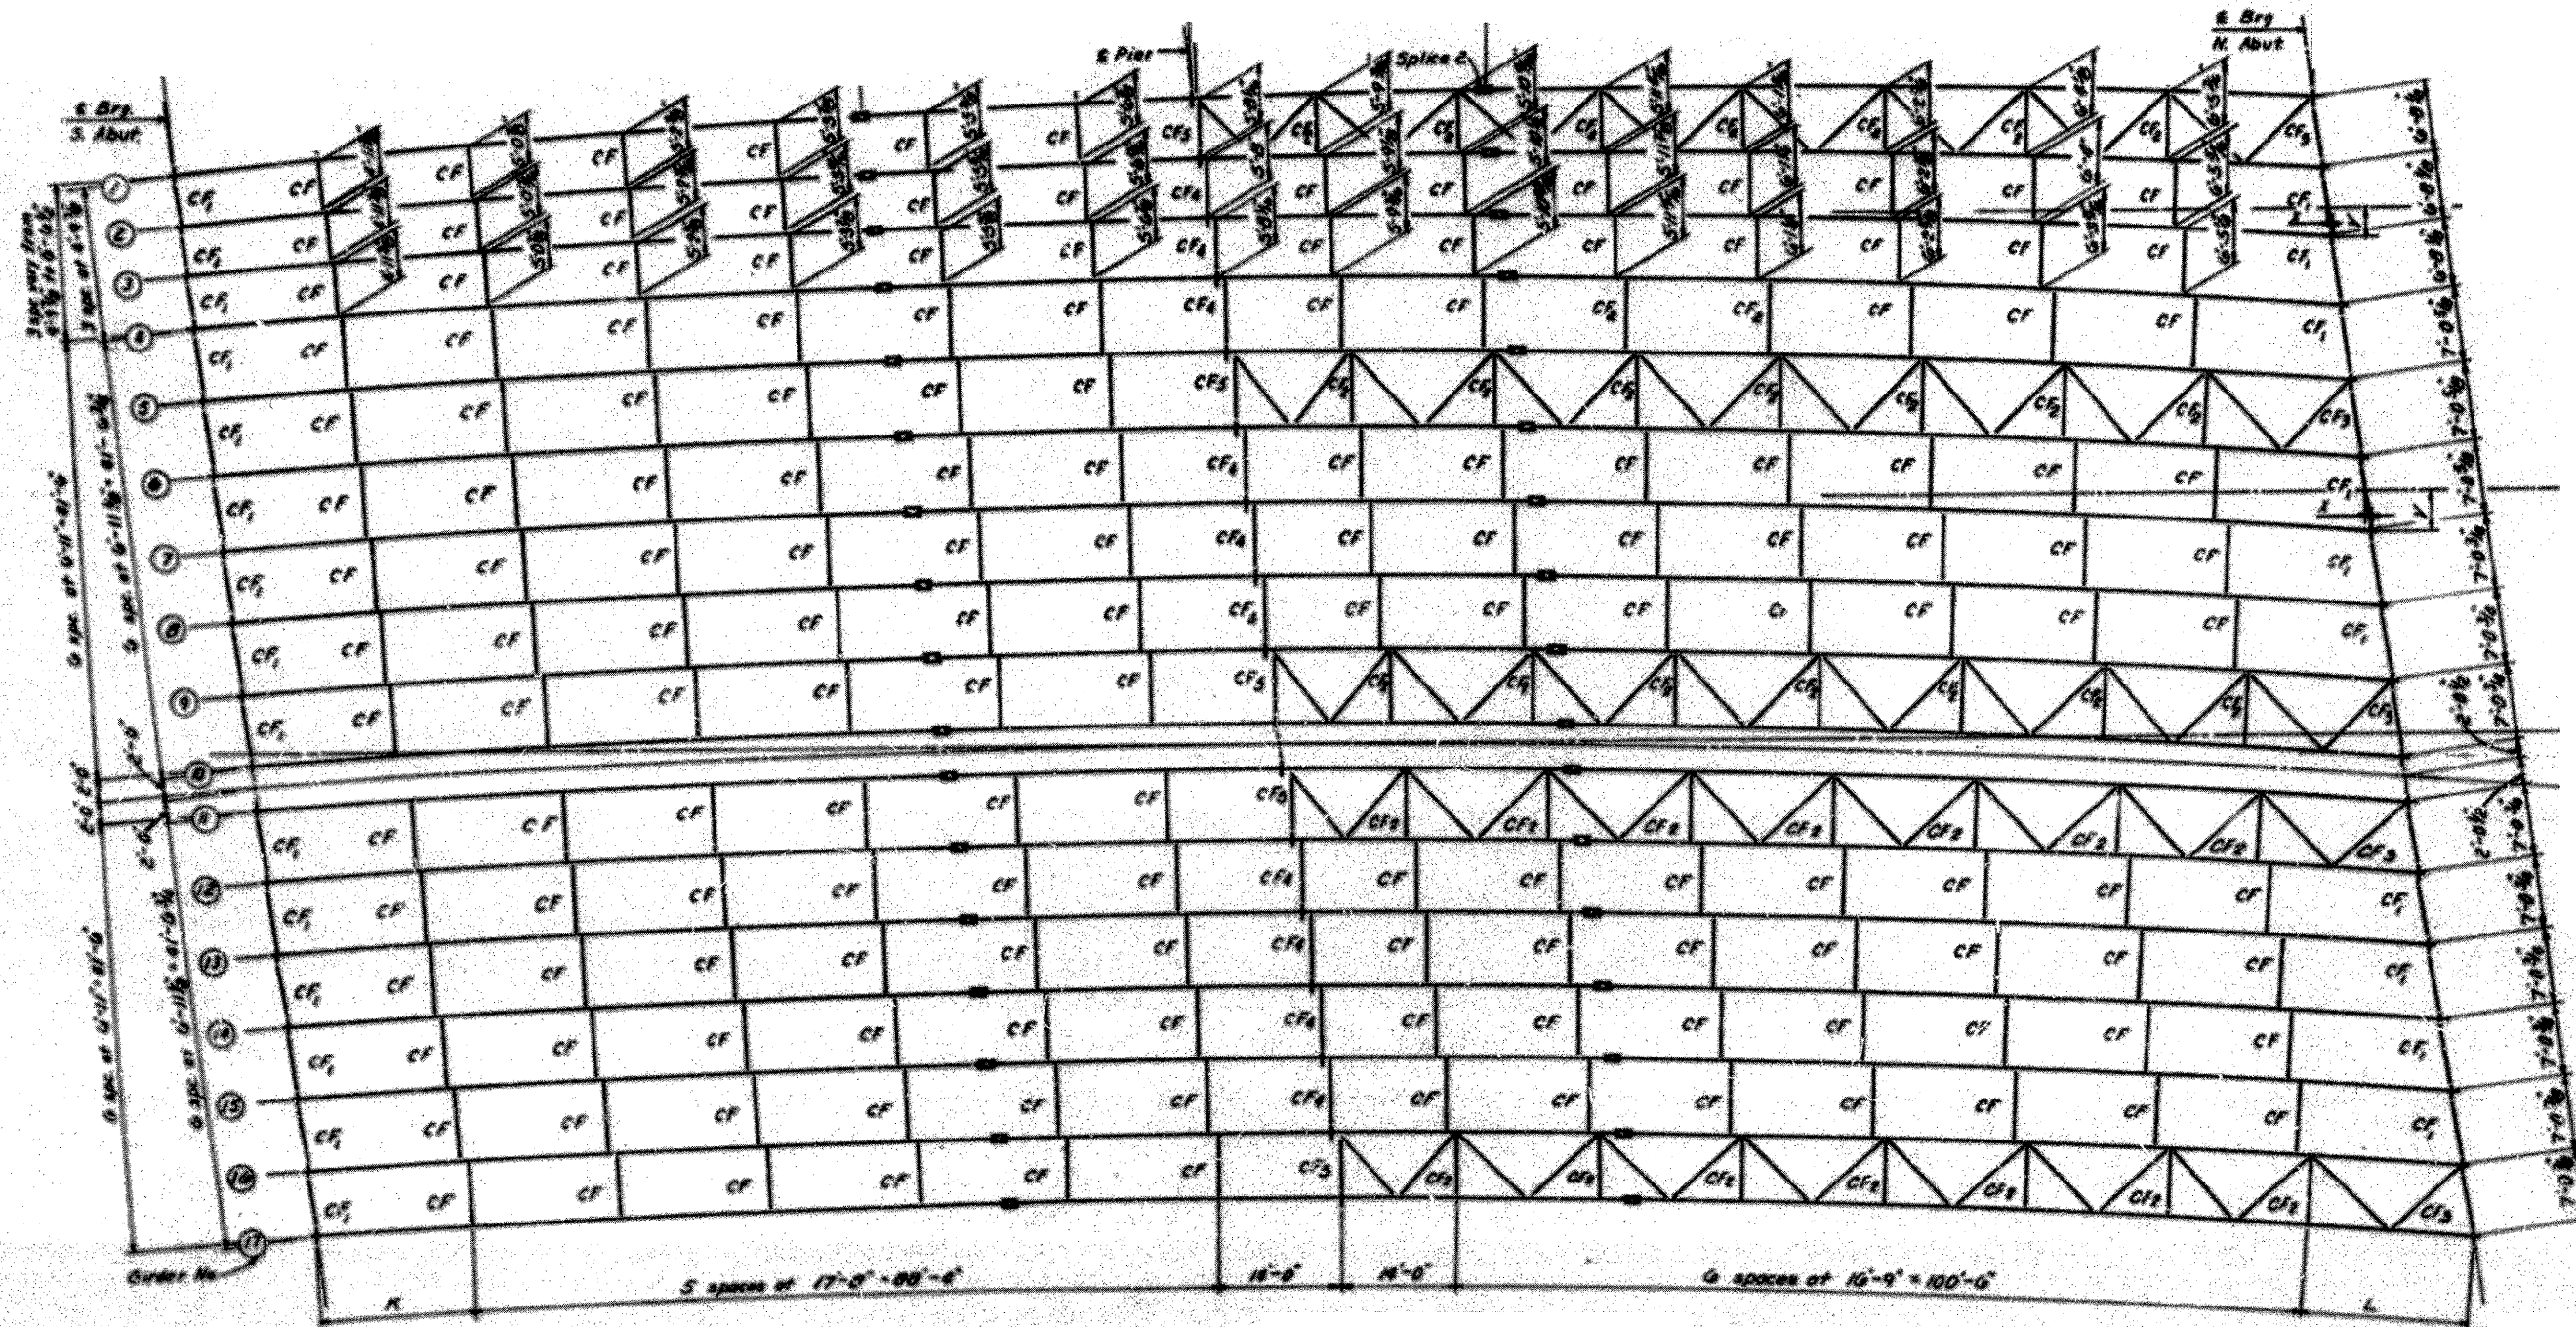

FRAMING PLAN

FILE NAME = 68A51.dgn	USER NAME = AdedeSA	DESIGNED -	REVISED -	STATE OF ILLINOIS DEPARTMENT OF TRANSPORTATION	SCALE: _____ SHEET NO. ____ OF ____ SHEETS STA. _____ TO STA. _____	F.A.P. RTE. (318)	SECTION (72-6HB-31P)	COUNTY PEORIA	TOTAL SHEETS 9	SHEET NO. 5
PLOT SCALE = 1/8" = 1' / in.	CHECKED -	REVISED -	REVISED -			CONTRACT NO. 68A51				
PLOT DATE = 5/16/2011	DATE -	REVISED -	REVISED -			ILLINOIS FED. AID PROJECT				