
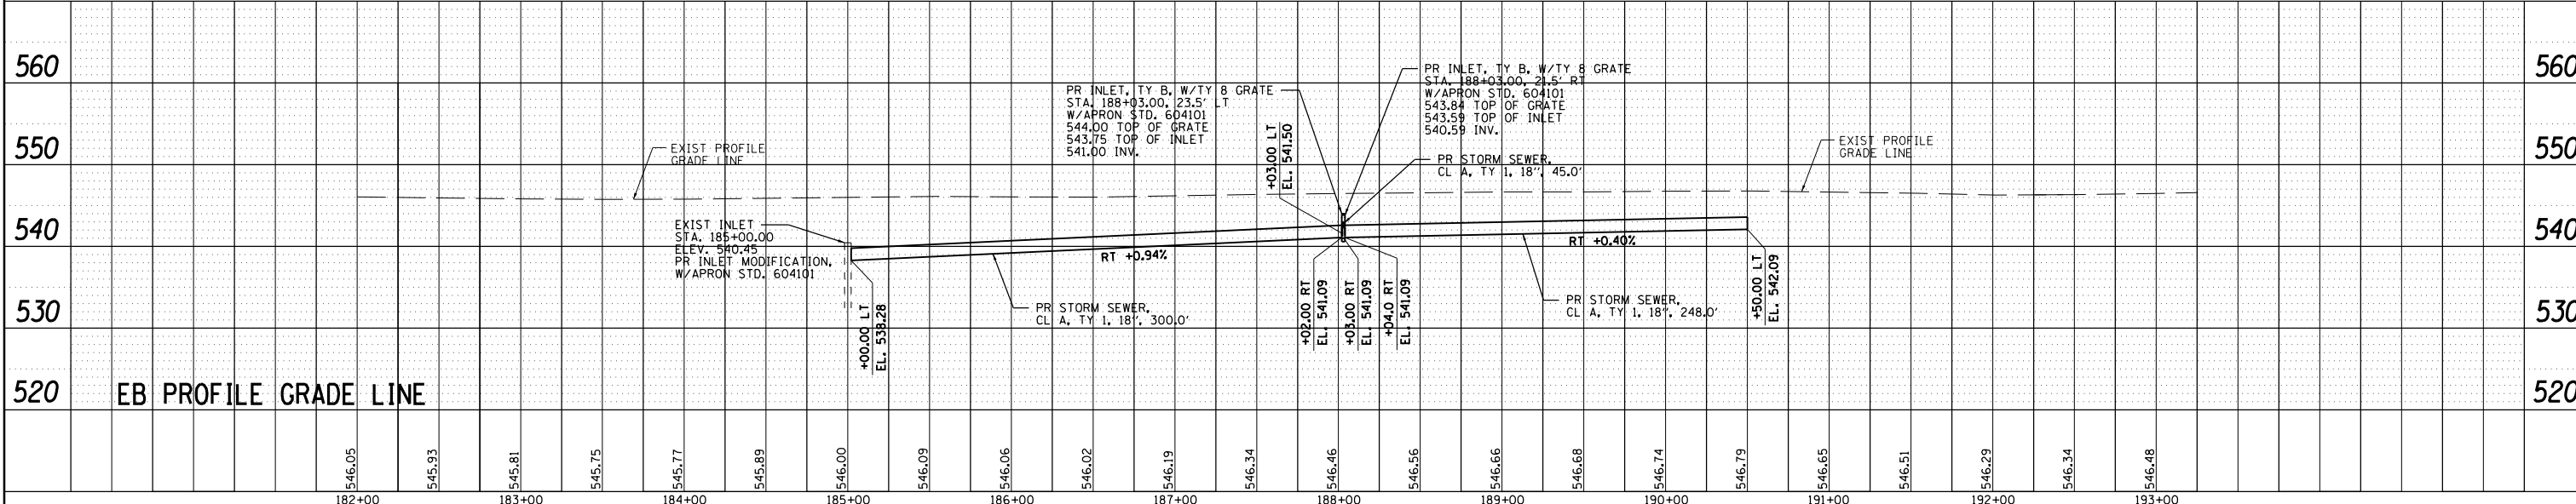
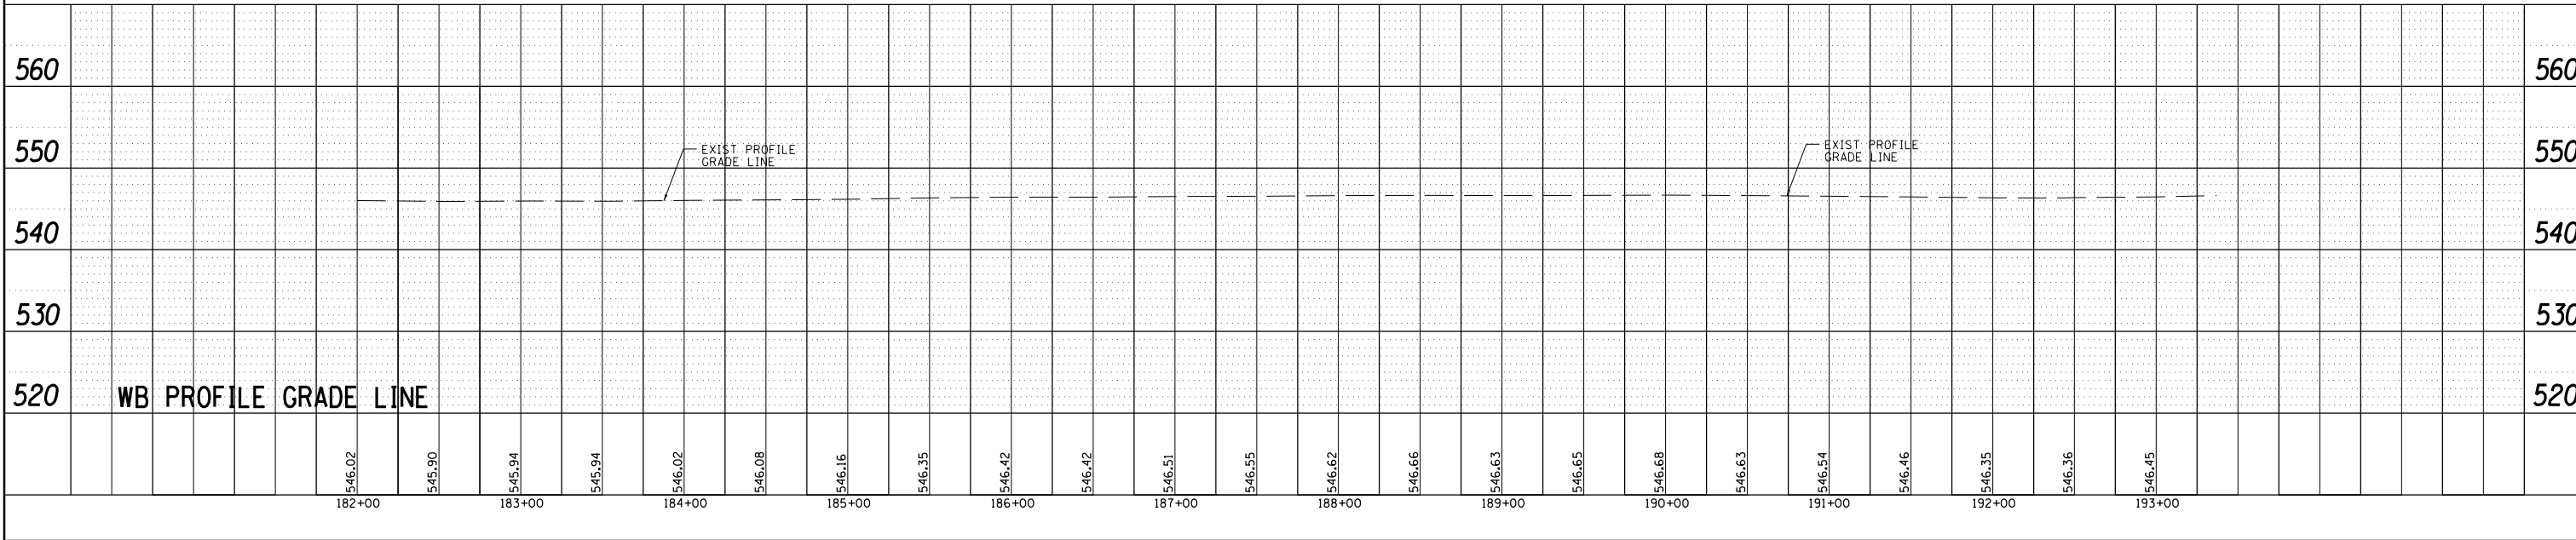


DATE	
BY	
SURVEYED	
PLOTTED	
ALIGNED	
CHECKED	
DESIGNED	
NO. _____	
PLAN	
NOTE BOOK	
NO. _____	

DATE	
BY	
SURVEYED	
GRADES CHECKED	
STRUCTURE	
NOTATIONS CHECKED	
NO. _____	
PROFILE	
NOTE BOOK	
NO. _____	

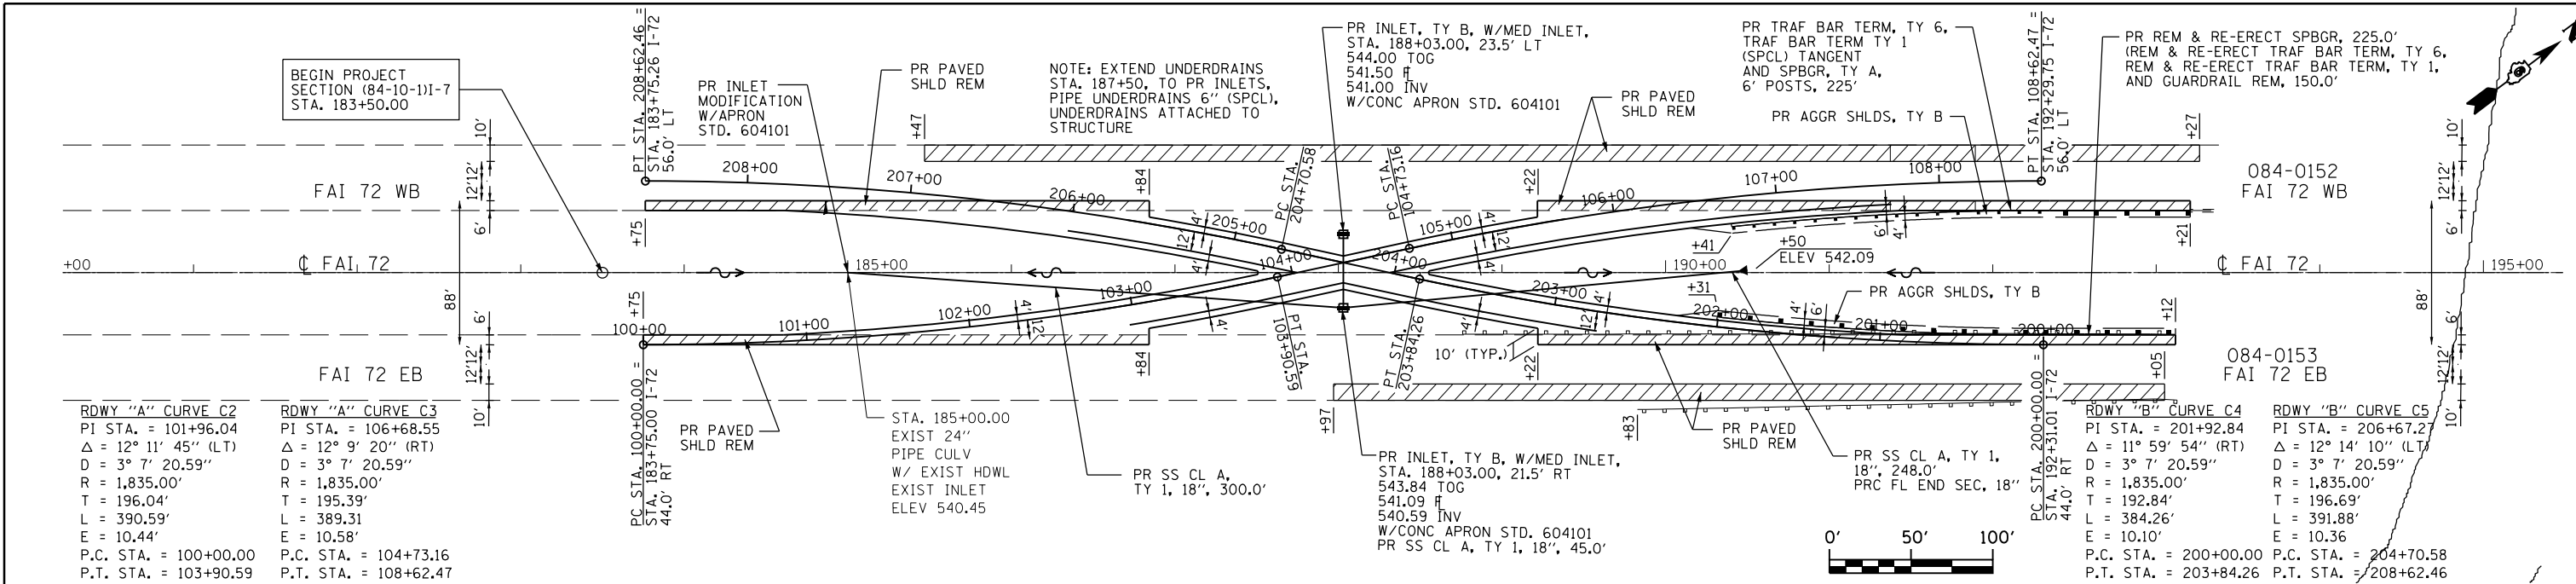

USER NAME = sparksgw	DESIGNED -	REVISED -
	DRAWN - BDM	REVISED -
PLOT SCALE = 100.0000' / in.	CHECKED - JSA	REVISED -
PLOT DATE = Jun-08-2011 09:43:38AM	DATE - 7/15/09	REVISED -

**STATE OF ILLINOIS
DEPARTMENT OF TRANSPORTATION**

PLAN AND PROFILE SHEET - WEST STORM SEWER

SCALE:	SHEET NO.	OF	SHEETS	STA.	TO	STA.
--------	-----------	----	--------	------	----	------

F.A.I. RTE.	SECTION	COUNTY	TOTAL SHEETS	SHEET NO.
I-72	(84-10-1)I-7	SANGAMON	41	10
CONTRACT NO. 72E51				
ILLINOIS FED. AID PROJECT				