


- TEMPORARY EROSION CONTROL LEGEND**
- INLET AND PIPE PROTECTION
  - FILTER FABRIC - INLET PROTECTION
  - PERIMETER EROSION BARRIER (SILT FENCE)
  - TEMPORARY DITCH CHECKS
  - SODDING, SALT TOLERANT
  - STONE RIPRAP

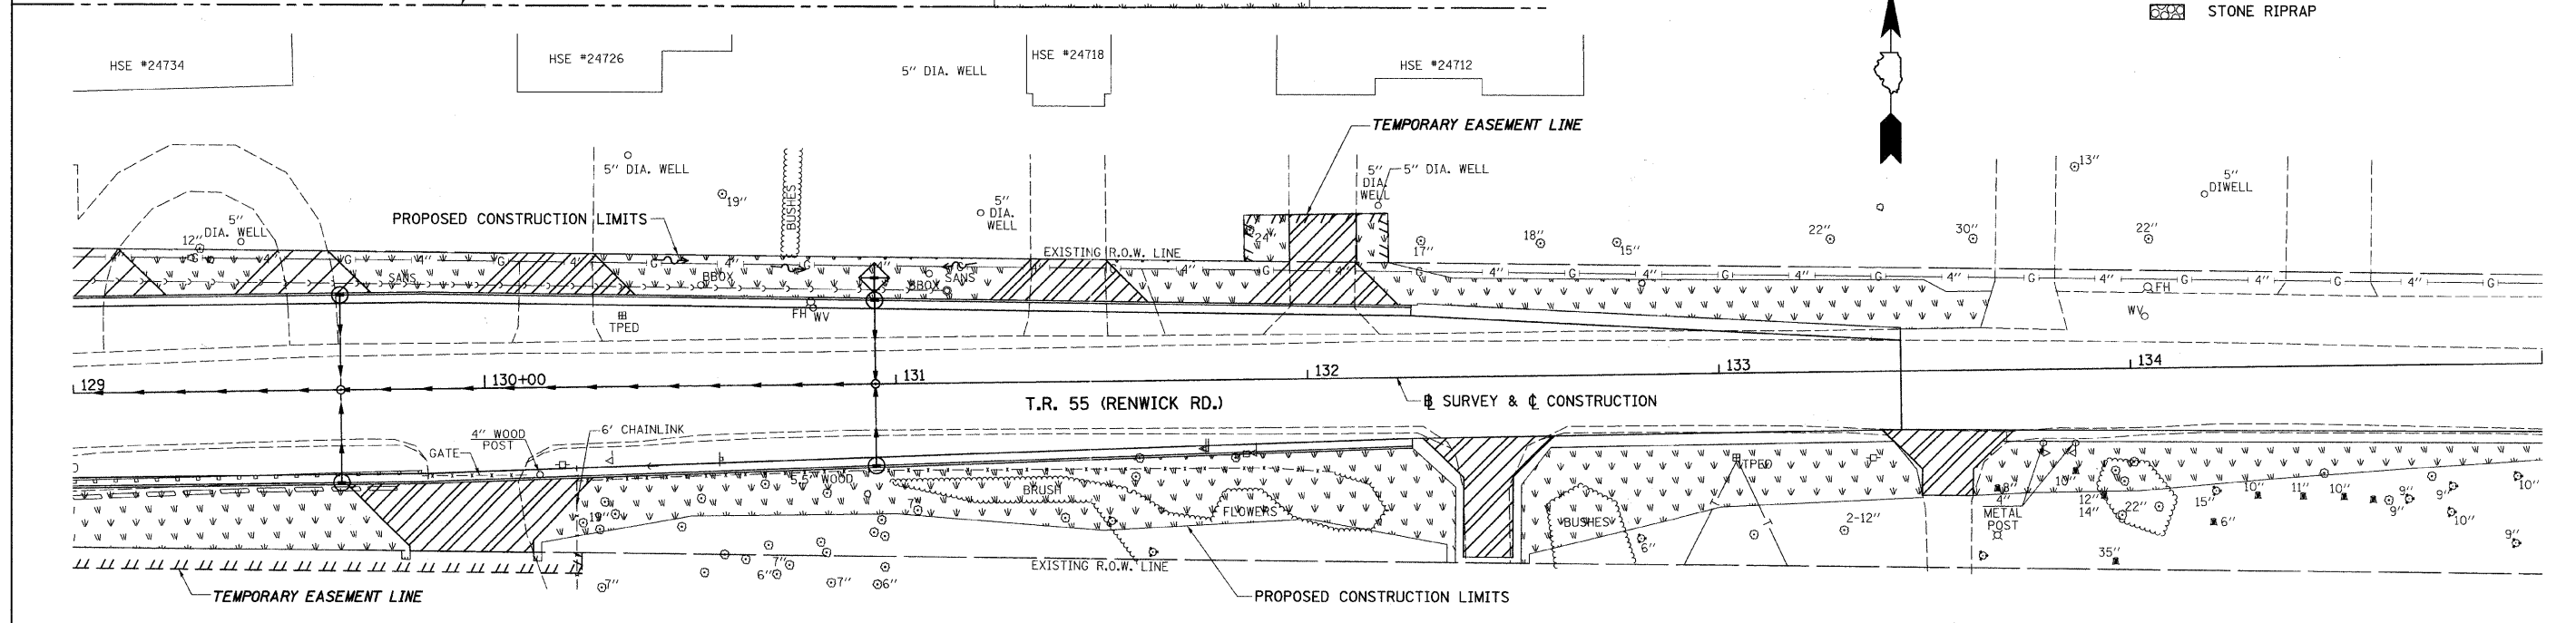

FILE NAME = V:\2545\2545a\003.dgn	USER NAME = bdcroene	DESIGNED - DRAWN -	REVISED - REVISED -	<b>STATE OF ILLINOIS DEPARTMENT OF TRANSPORTATION</b>	<b>T.R. 55 (RENWICK RD.) EROSION CONTROL PLAN</b>			F.A. RTE.	SECTION	COUNTY	TOTAL SHEETS	SHEET NO.
	PLOT SCALE = 20,000 1/ IN.	CHECKED -	REVISED -		SCALE: 1"=20'	SHEET NO. 3 OF 3 SHEETS	STA. 123+00 TO STA. 135+00	TR 55	90-16103-01-BR	WILL	255	79
	PLOT DATE = 5/18/2011	DATE -	REVISED -					CONTRACT NO. 83126				
								ILLINOIS FED. AID PROJECT				